

east lake sammamish trail

April 2010

**NEPA/SEPA
Final Environmental
Impact Statement
VOLUME II: Plan Sheets**

East Lake Sammamish Master Plan Trail

Prepared for:

**Federal Highway Administration,
Washington State Department of Transportation, and
King County Facilities Management Division**



**U.S. Department of Transportation
Federal Highway Administration**



**Washington State
Department of Transportation**



**King County Department of Executive Services
Facilities Management Division**

Corridor Alternative Plan Sheet Cross-reference

Portions of East B Alternative Closed to the Public

Index Map

Corridor Alternative Plan Sheets

East Alternatives Plan Sheets

Typical Trail Cross-sections

Corridor Alternative Plan Sheet Cross-reference

Corridor Alternative Plan Sheet Cross-reference

Feature	Sheet Number
Streets	
• SR 520	39
• I-90	1
• NE 70 th Street	38
• NE 65 th Street	37
• Inglewood Hill Road	25
• Louis Thompson Road	23
• East Lake Sammamish Place	16, 17, 18
• SE 33 rd Street	13
• 212 th Way SE	10
• SE 43 rd Way	8
• SE 51 st Street	5
• NW Sammamish Road/SE 56 th Street	4
• SE 62 nd Street	2, 3
• NW Gilman Boulevard	1
Streams	
• Bear Creek	39
• Ebright Creek	22
• George Davis Creek	24
• Laughing Jacobs Creek	8
• Many Springs Creek	9
• North Fork Issaquah Creek	2
• Pine Lake Creek	19
• Tributary #0143A	34
• Tributary #0143B	31
• Tributary #0143D, Tributary #0143E	30
• Tributary #0143F, Tributary #0143G	29
• Tributary #0143H	28
• Tributary #0143I, Tributary #0143J	27
• Tributary #0143K	26
• Tributary #0143L	25
• Tributary #0143M	28
• Tributary #0150A	21

Feature	Sheet Number
Streams (continued)	
• Tributary #0155	20
• Tributary #0163	10
• Zaccuse Creek	22
Wetlands	
• 1A	8
• 2A	8
• 3A, 3C	8
• 3B, 3D, 3E	8, 9
• 4A, 4G	5, 6
• 4B	6
• 4D	6, 7
• 4E	6, 7, 8
• 4F	8
• 5A, 5B	4, 5
• 6A, 6B	4
• 7A	3
• 8A	2, 3
• 8B, 8C	3
• 9A, 9B	2
• 10A, 10B	2
• 12A	10, 11
• 13A	9, 10
• 14A, 14B, 14C	9
• 15A, 15C	15, 16
• 15B	15
• 18C	16
• 19A, 19B	17
• 20B	18
• 21A, 21B, 21C, 21D	18
• 22A	19
• 22B	18
• 22C/D	19
• 23A, 23B, 23C	19
• 24A, 24B	19, 20
• 24C, 24D	20



Feature	Sheet Number
Wetlands (continued) <ul style="list-style-type: none"> • 25A, 25B • 25C, 25D • 25F • 26A • 26B • 26C • 27A • 28A • 28B • 29B • 29C • 30B • 31A, 31C • 31D • 32A, 32B • 33A, 33B • 34A • 34B • 34D • 34E • 34F, 34G • 34H 	<p style="text-align: center;">21</p> <p style="text-align: center;">21, 22</p> <p style="text-align: center;">22</p> <p style="text-align: center;">22</p> <p style="text-align: center;">23</p> <p style="text-align: center;">22, 23</p> <p style="text-align: center;">23</p> <p style="text-align: center;">24</p> <p style="text-align: center;">23</p> <p style="text-align: center;">24</p> <p style="text-align: center;">24</p> <p style="text-align: center;">25</p> <p style="text-align: center;">27</p> <p style="text-align: center;">26</p> <p style="text-align: center;">30</p> <p style="text-align: center;">31, 32</p> <p style="text-align: center;">34, 35, 36</p> <p style="text-align: center;">34, 35</p> <p style="text-align: center;">35</p> <p style="text-align: center;">34</p> <p style="text-align: center;">33</p> <p style="text-align: center;">33, 34</p>
Restrooms/Parking <ul style="list-style-type: none"> • East Lake Sammamish Parkway and SE 33rd Street • East Lake Sammamish Parkway and Inglewood Hill Road • Parking between NE 65th and NE 70th Streets 	<p style="text-align: center;">13</p> <p style="text-align: center;">25, 26</p> <p style="text-align: center;">37, 38</p>

**Portions of East B Alternative
Closed to the Public**

**East B Alternative
Portions of the Interim Use Trail to be Closed to the Public**

Approximate Stations (Sta_{EAST})		Figure
From...	To...	
204	212	8A, 9A
232	245	10A, 11A
276	376	13A, 14A, 15A, 16A, 17A, 18A, 19A
385	396	20A, 21A
428	479	23A, 24A, 25A, 26A
550	567	31A, 32A

Index Map

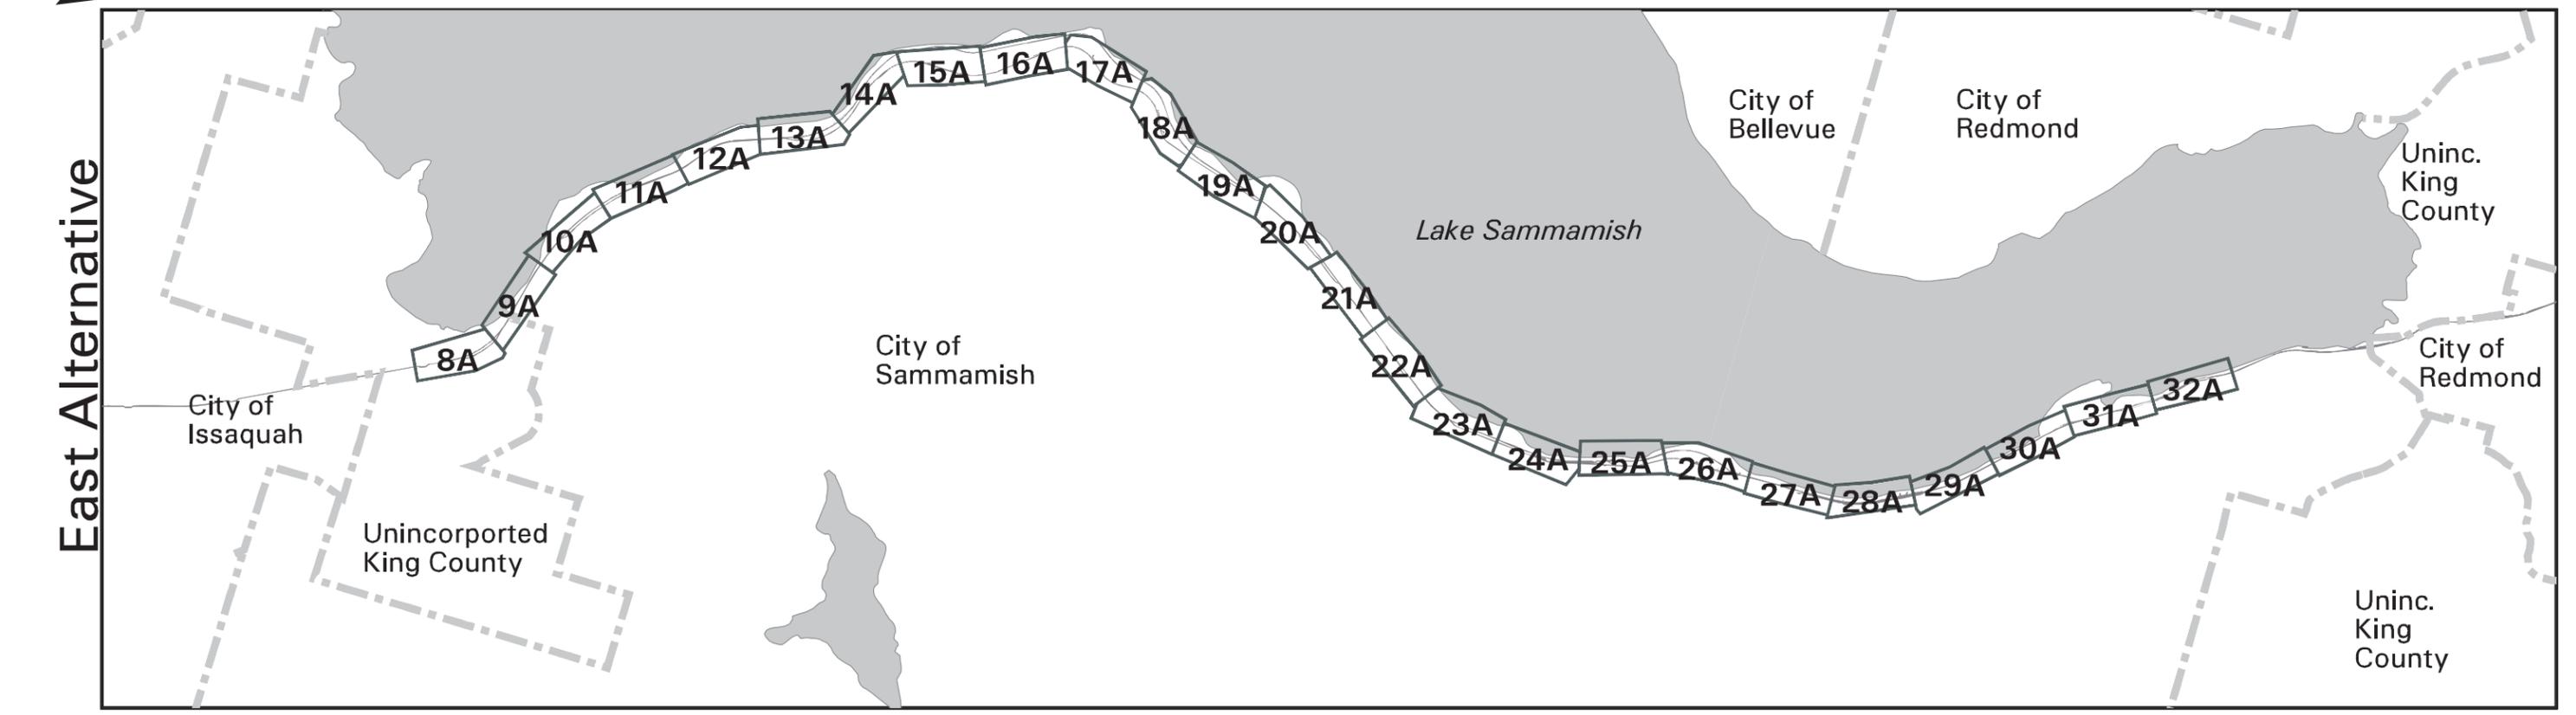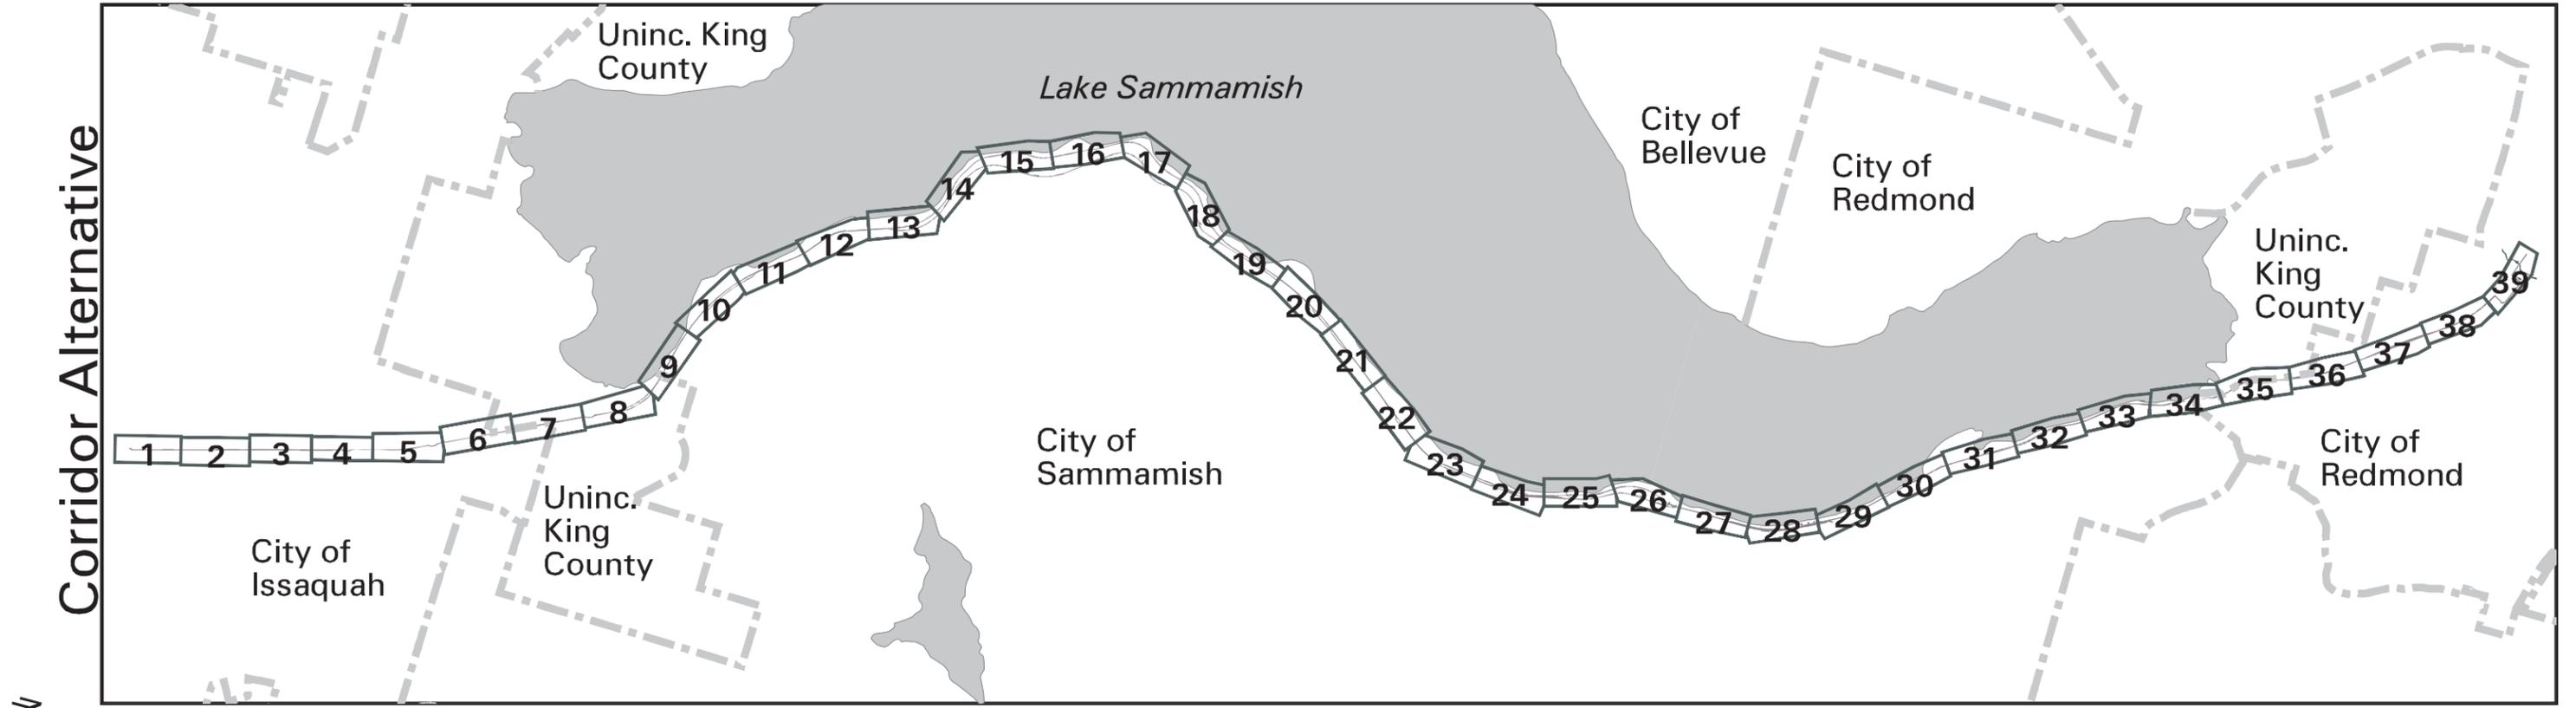


File: ./eastlake/plotamls/p_17x11_cad_index_map-100705.aml p_indexmap-100705 Date: October 10, 2005

Corridor Alternative Plan Sheets

CERTIFICATION

The technical material and data contained in this document were prepared under the supervision and direction of the undersigned, whose seal, as a professional engineer licensed to practice as such, is affixed below.

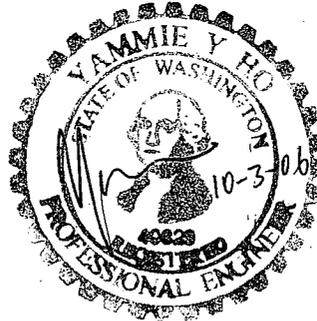

EXPIRES 10/31/08

A handwritten signature in black ink, appearing to read "Yammie Ho", written over a horizontal line.


Prepared by Yammie Ho, P.E.

A handwritten signature in black ink, appearing to read "Happy Longfellow", written over a horizontal line.

Checked by Happy Longfellow, P.E.

A handwritten signature in black ink, appearing to read "Jenny Bailey", written over a horizontal line.


Approved by Jenny Bailey

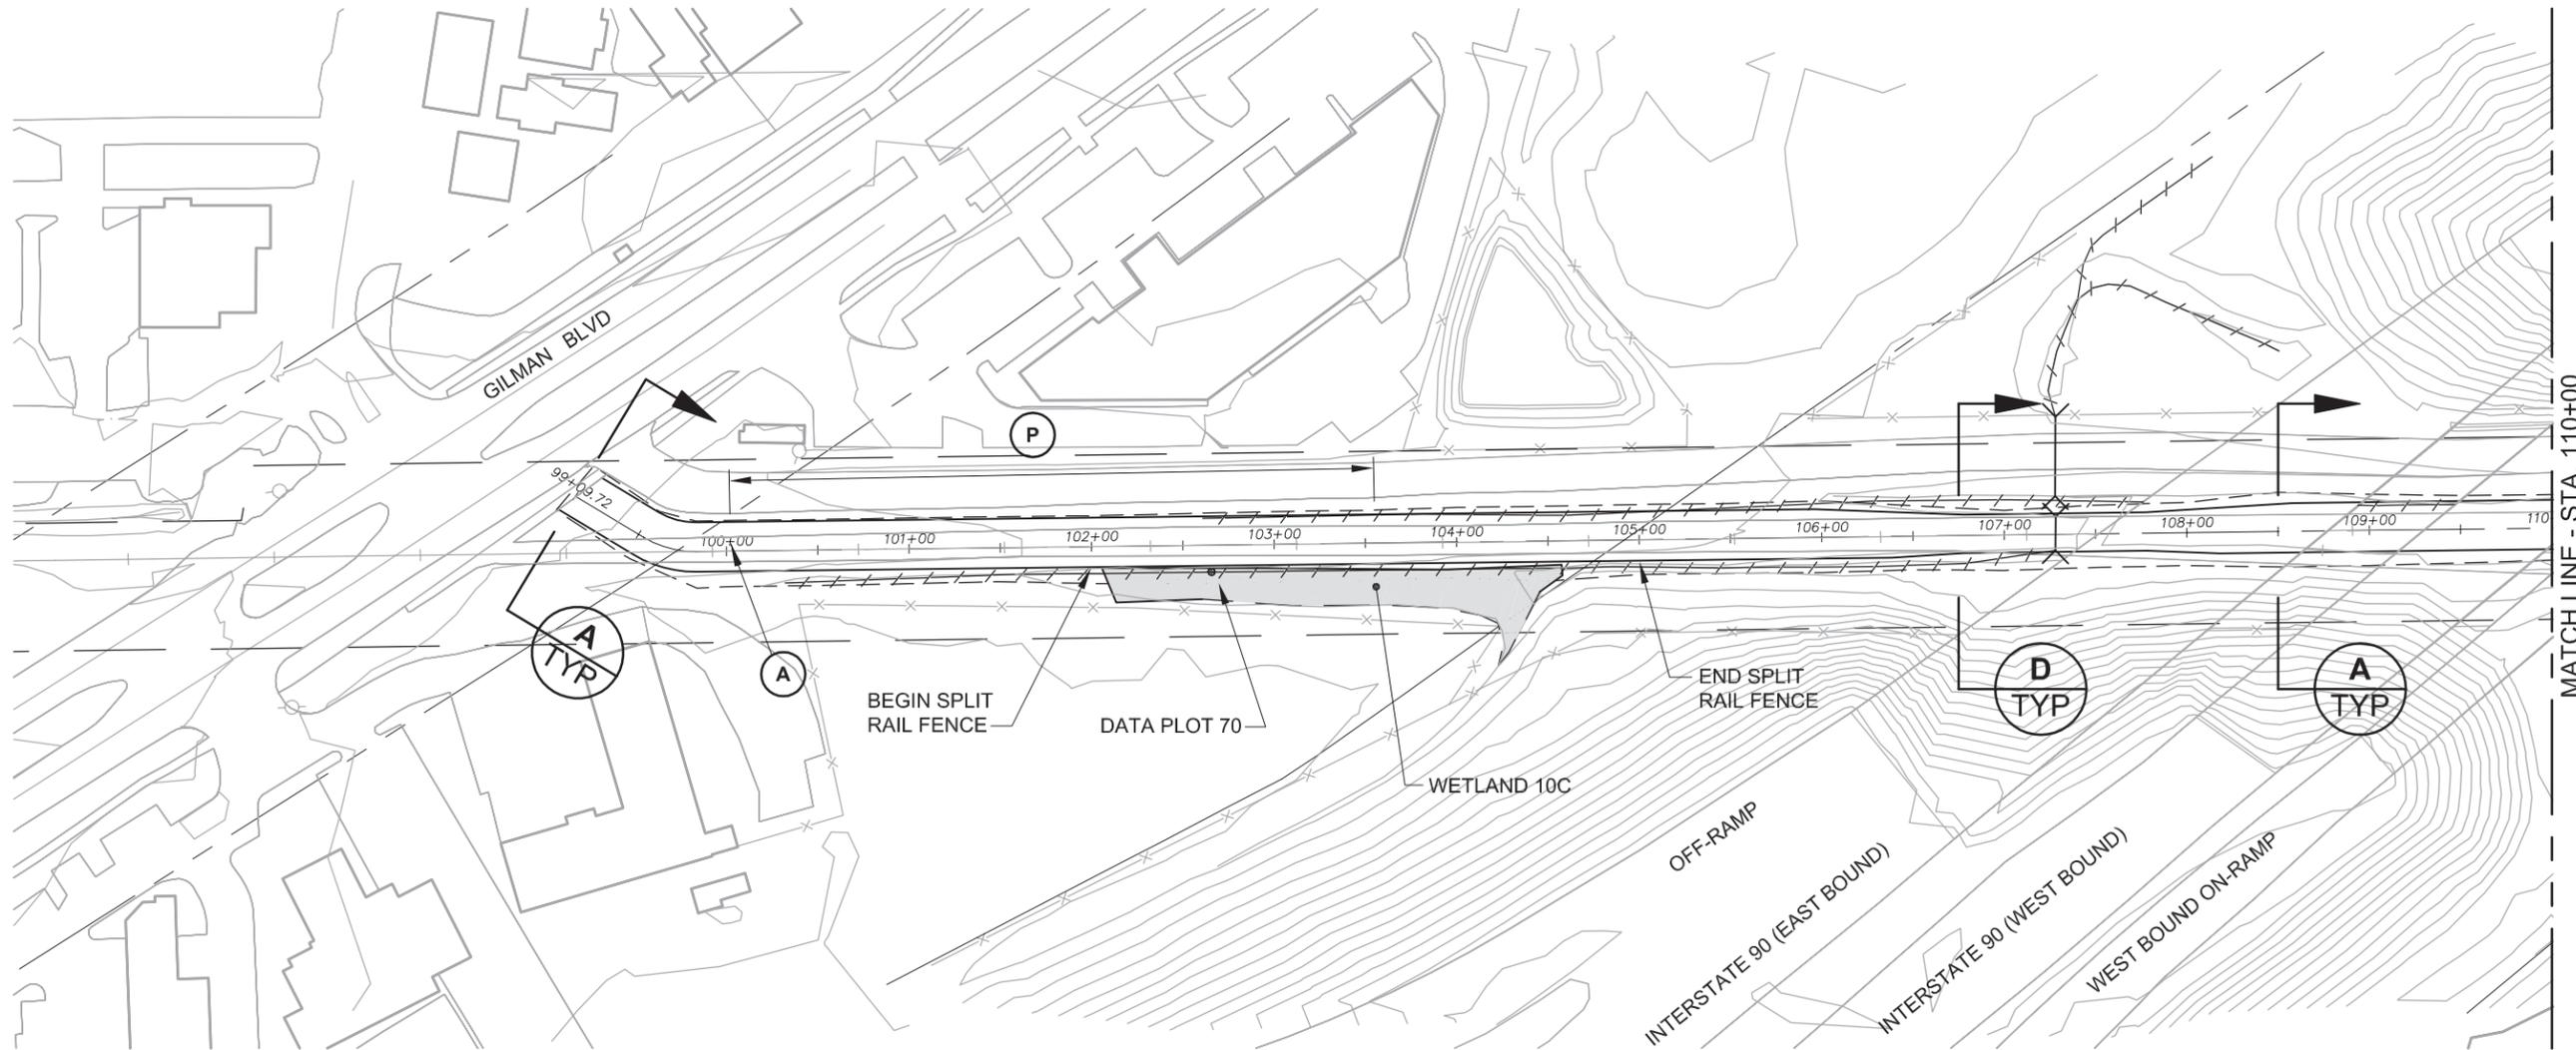

LEGEND			
	Wetland		Existing Trail Corridor ROW
	Ditch		Existing Road ROW
	Stream		Proposed Trail Centerline
			Proposed Edge of Trail
			Proposed Cut/Fill Limits
			Soft Surface Pedestrian and Equestrian Trail
			Existing Culvert
			Railbed
			Public Access Point
			Parking Location


NOTE
DRIVEWAY RECONFIGURATIONS
MAY NOT BE LIMITED TO THOSE
SHOWN.

FILE: K1521039P09T0902-F-COR-01
DATE: 05/27/05 10:51am

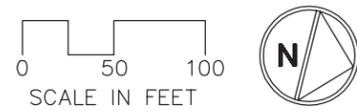

**DRAFT Alignment
DRAFT EIS
October 2006**


**Figure 1
Corridor Alternative
East Lake Sammamish Trail Master Plan**

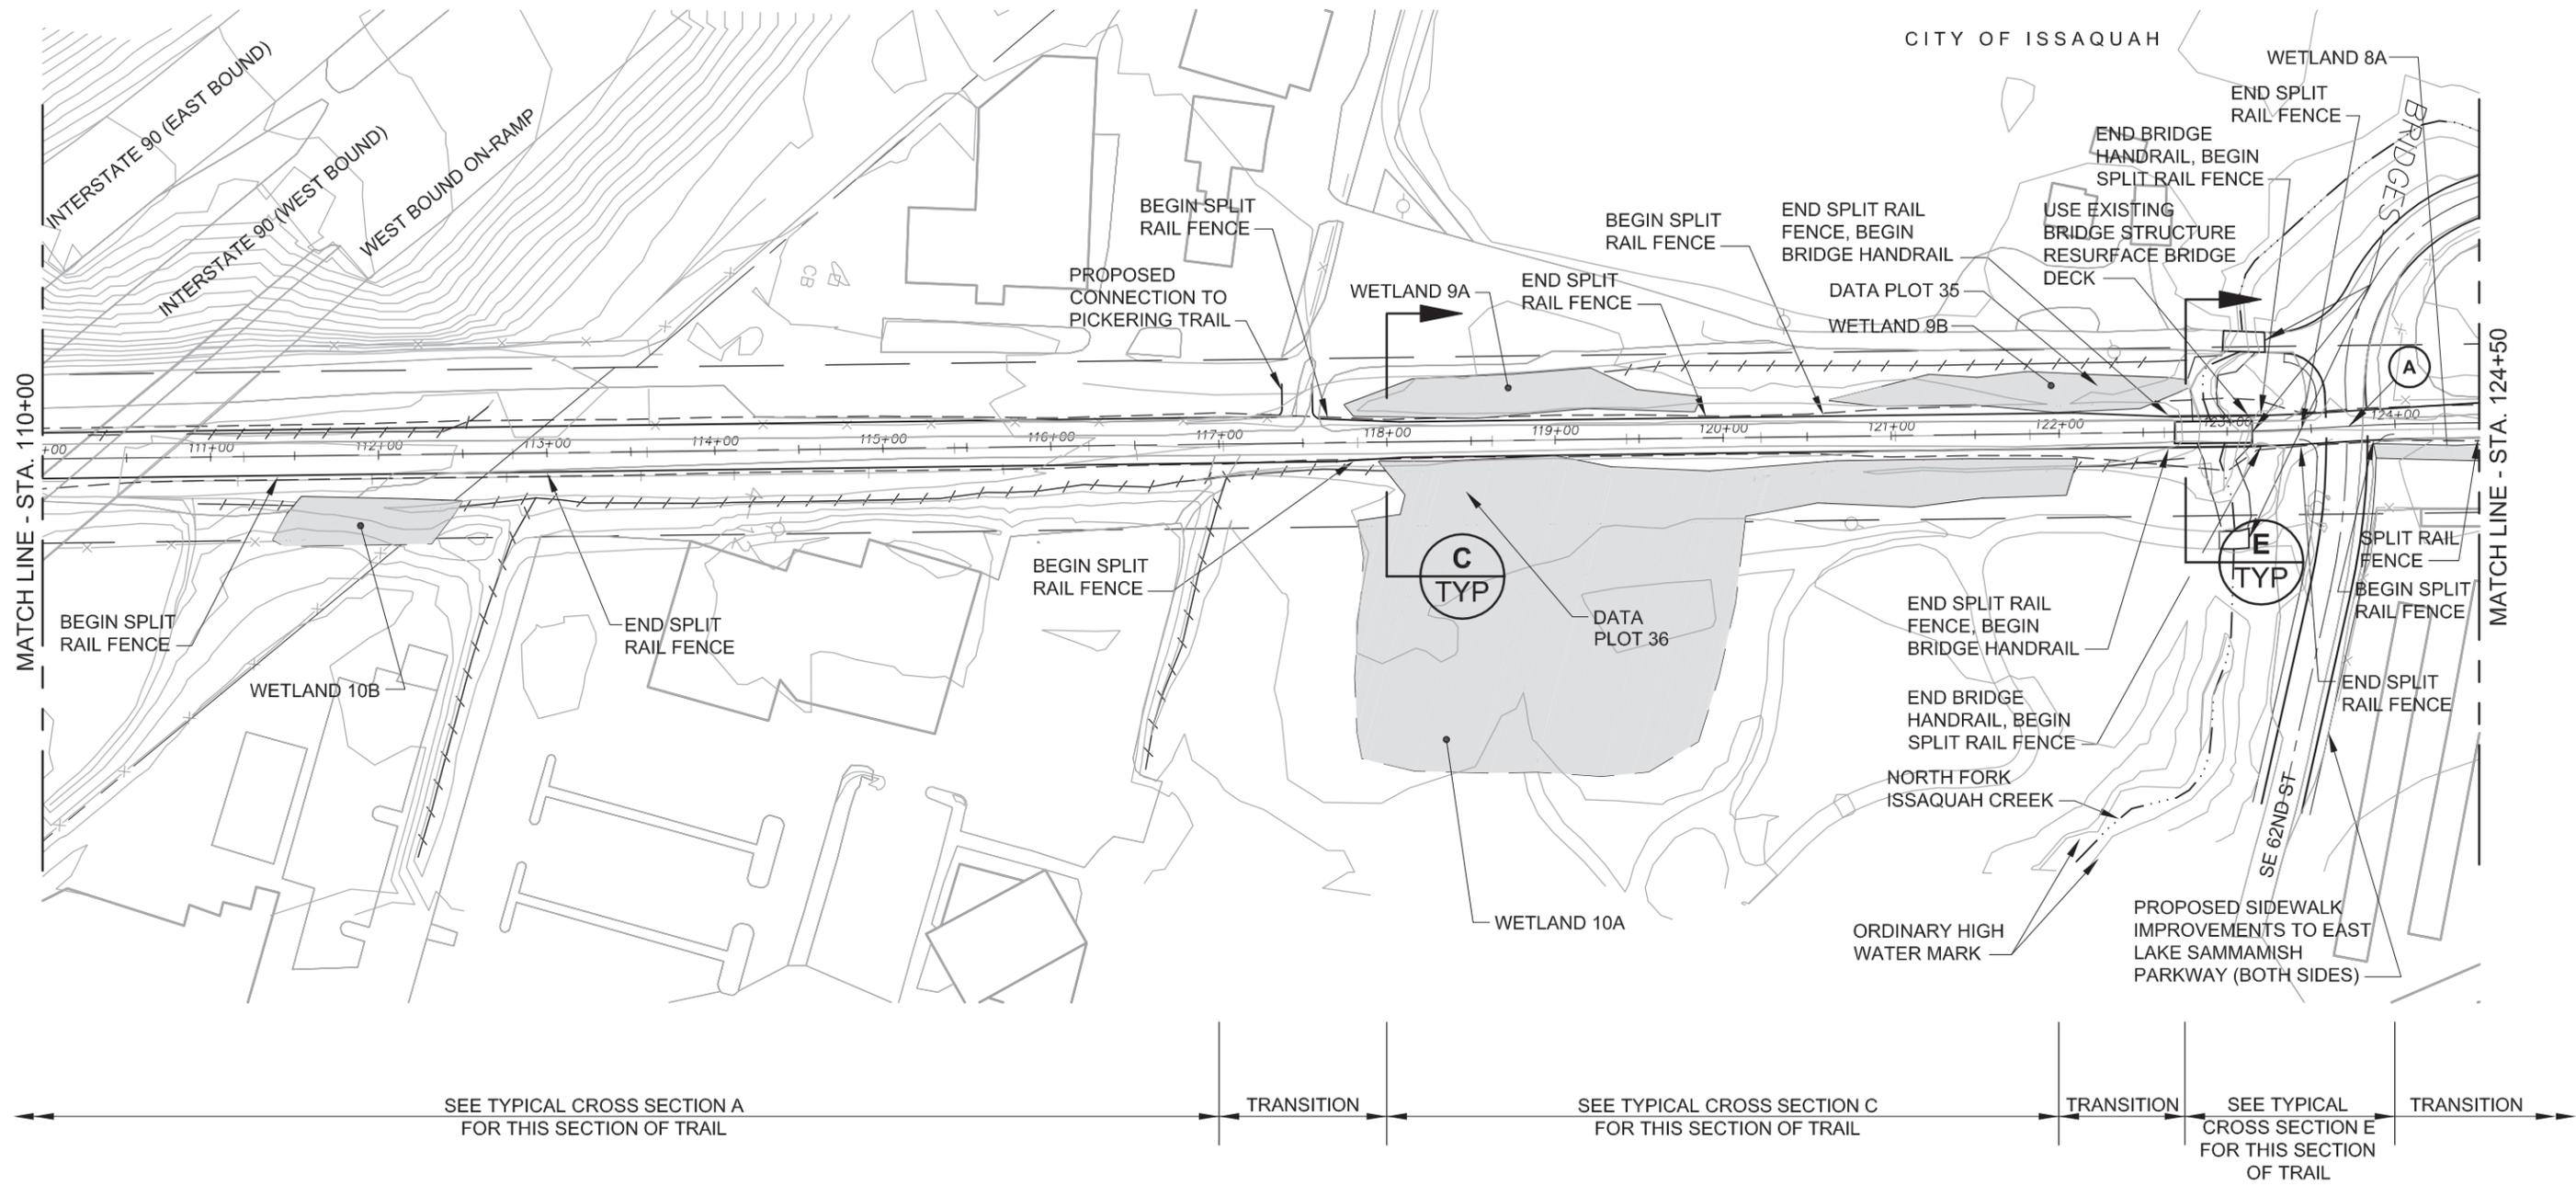

LEGEND	
	Wetland
	Ditch
	Stream
	Existing Trail Corridor ROW
	Existing Road ROW
	Proposed Trail Centerline
	Proposed Edge of Trail
	Proposed Cut/Fill Limits
	Soft Surface Pedestrian and Equestrian Trail
	Existing Culvert
	Railbed ☿
	Public Access Point
	Parking Location


NOTE
 DRIVEWAY RECONFIGURATIONS
 MAY NOT BE LIMITED TO THOSE
 SHOWN.

FILE: K1521039P09T0902-F-COR-02
 DATE: 05/27/05 11:12am

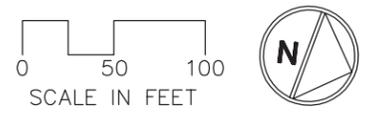

**DRAFT Alignment
 DRAFT EIS
 October 2006**

**Figure 2
 Corridor Alternative
 East Lake Sammamish Trail Master Plan**

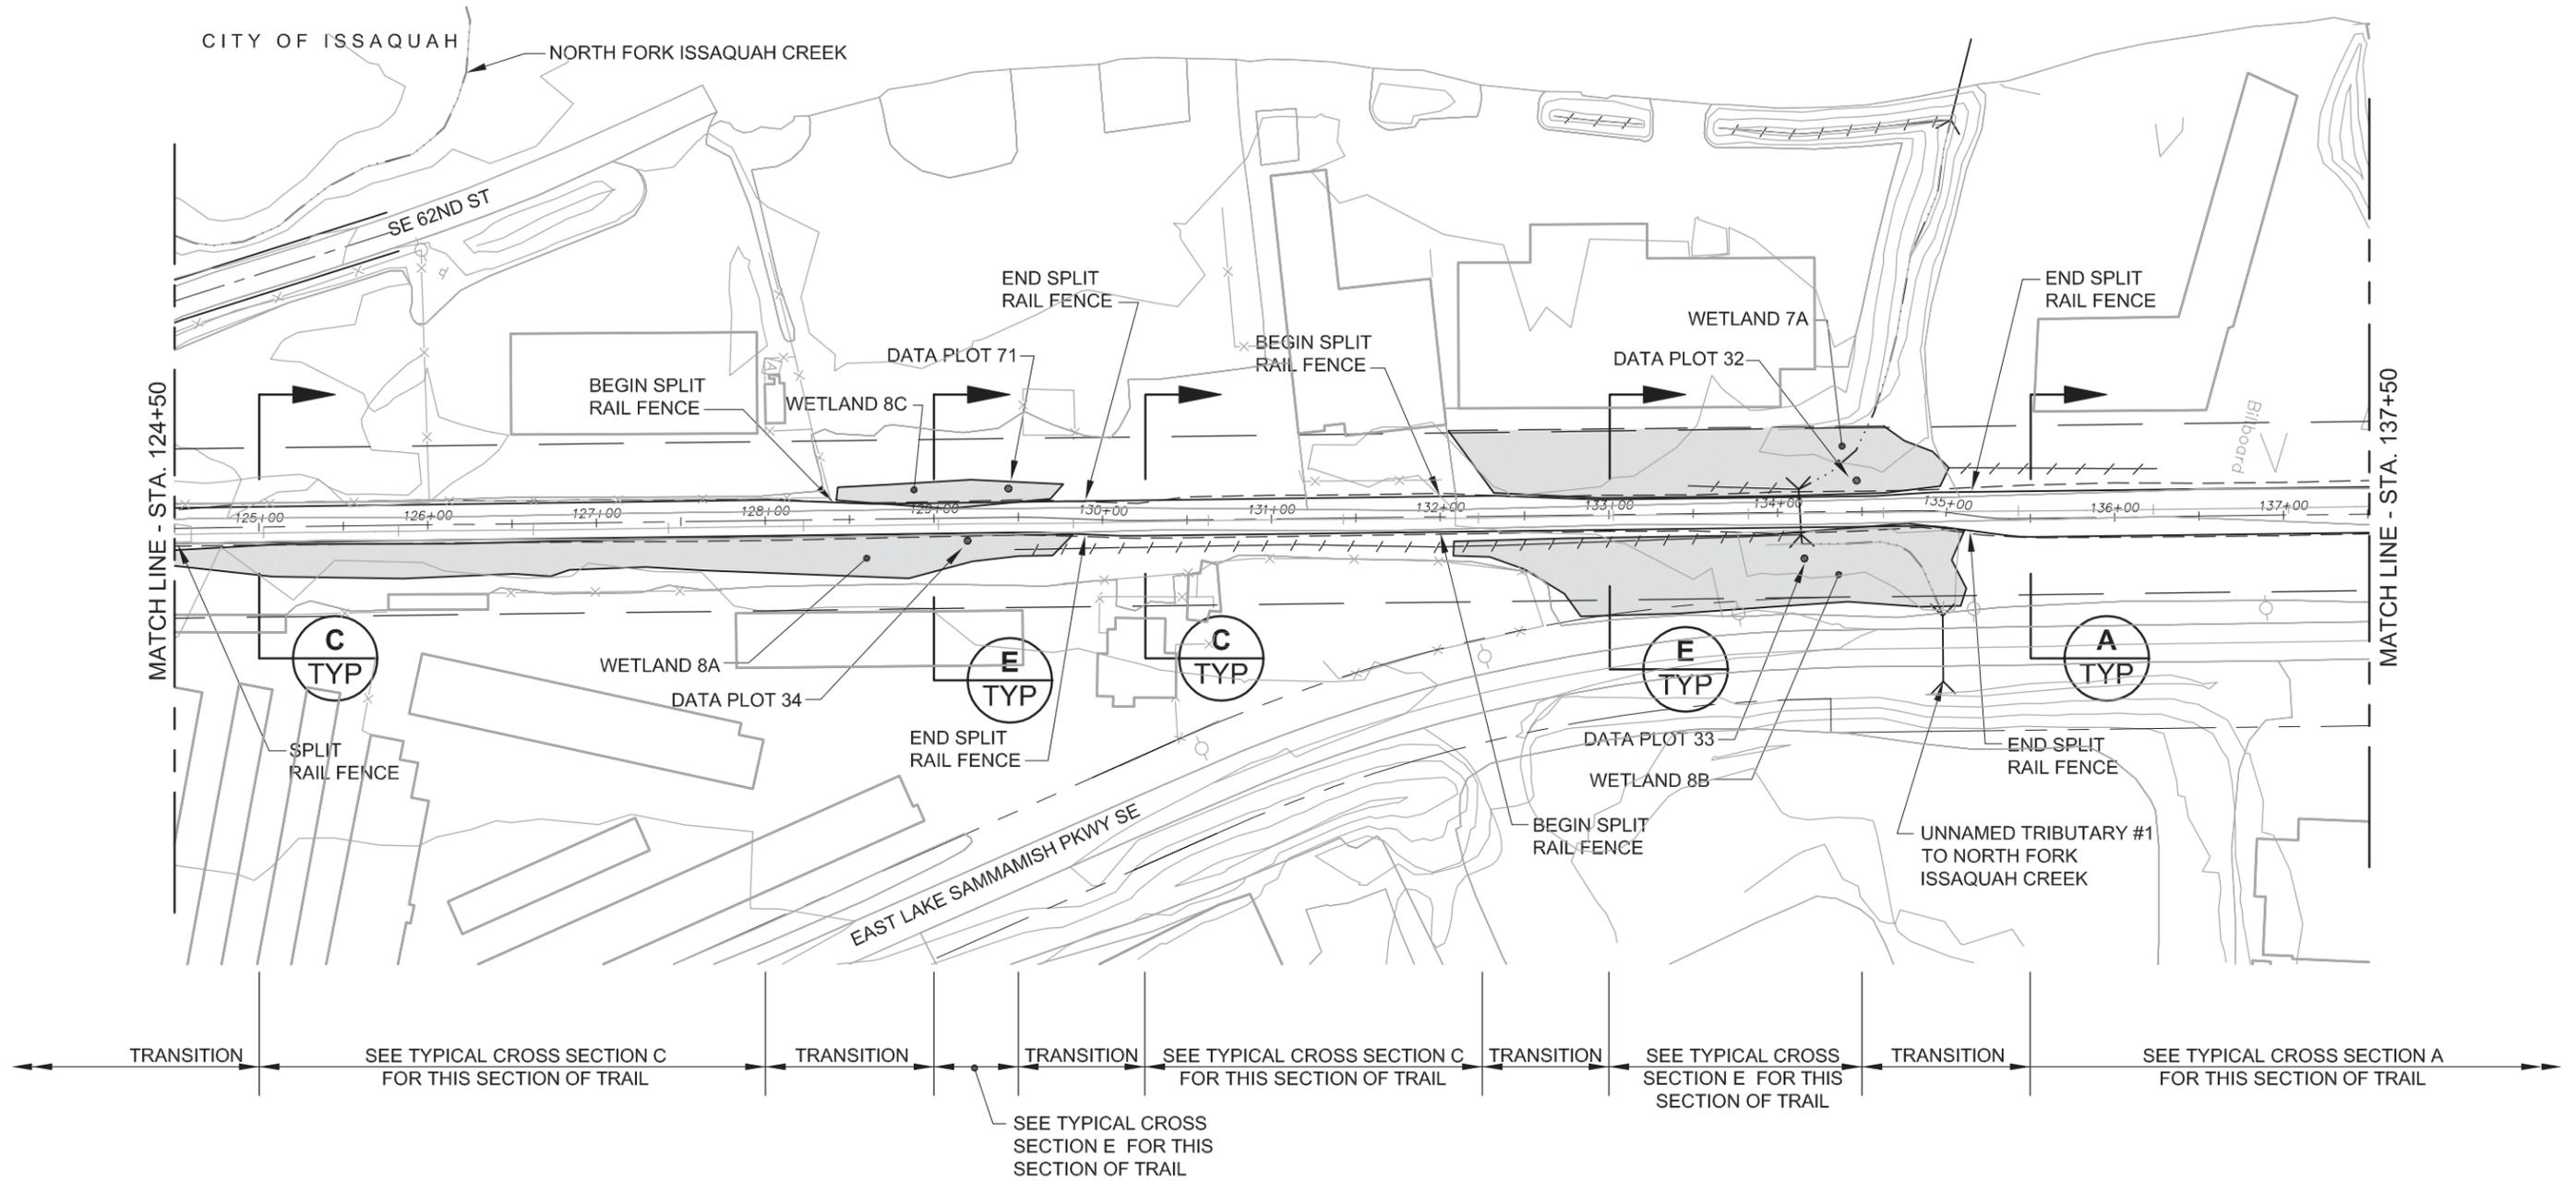


LEGEND

	Wetland		Existing Trail Corridor ROW		Proposed Edge of Trail		Existing Culvert
	Ditch		Existing Road ROW		Proposed Cut/Fill Limits		Railbed
	Stream		Proposed Trail Centerline		Soft Surface Pedestrian and Equestrian Trail		Public Access Point
							Parking Location


NOTE
DRIVEWAY RECONFIGURATIONS
MAY NOT BE LIMITED TO THOSE
SHOWN.

FILE: K1521039P09T0902-F-COR-03
DATE: 02/20/06 07:31am

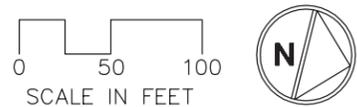

**DRAFT Alignment
DRAFT EIS
October 2006**


**Figure 3
Corridor Alternative
East Lake Sammamish Trail Master Plan**

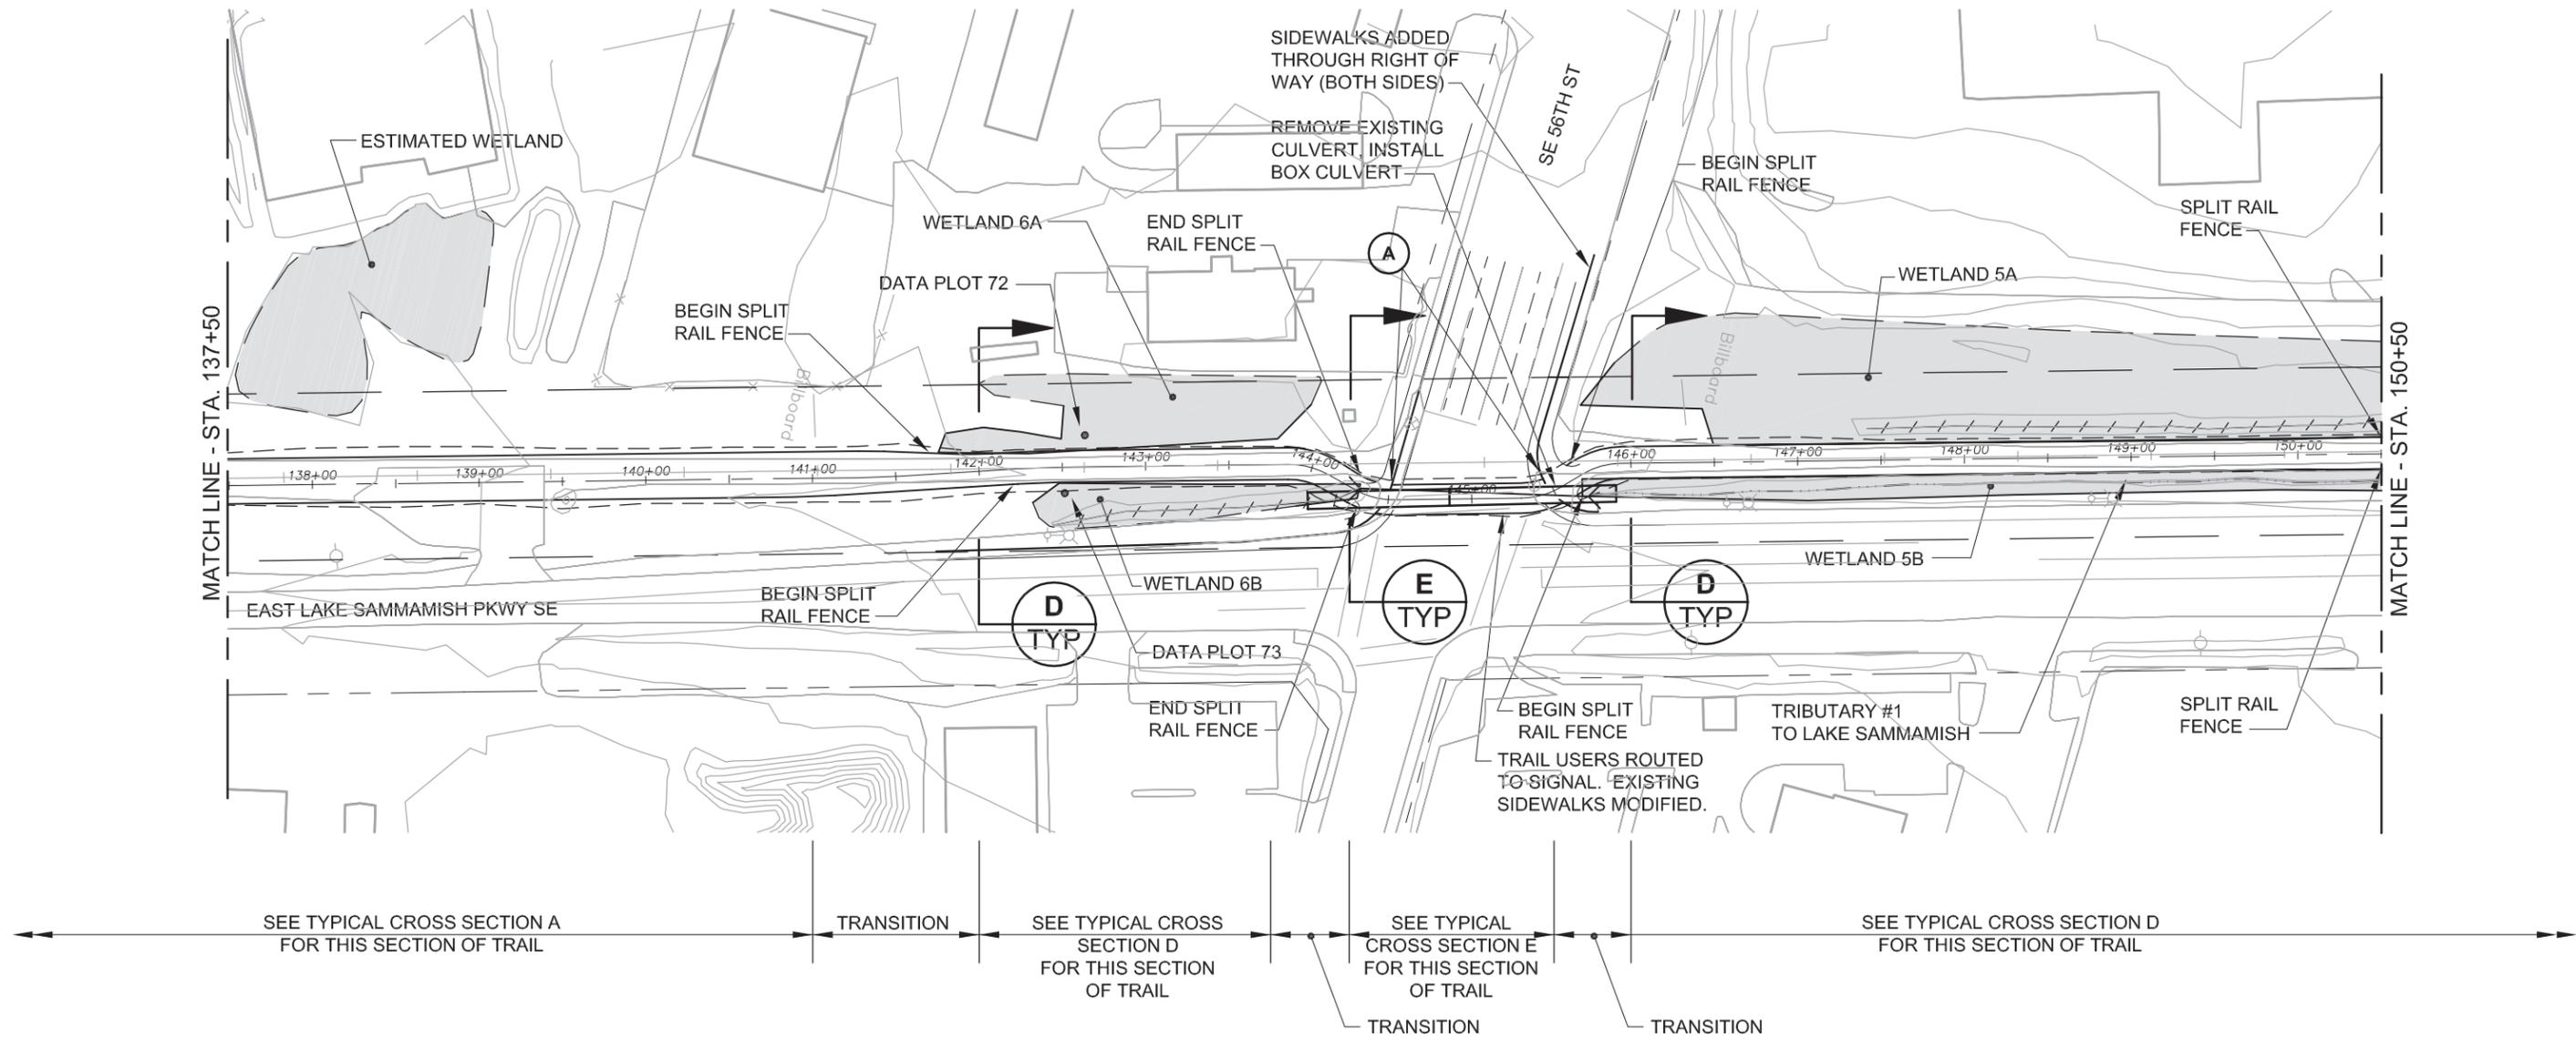

LEGEND			
	Wetland		Existing Trail Corridor ROW
	Ditch		Existing Road ROW
	Stream		Proposed Trail Centerline
			Proposed Edge of Trail
			Proposed Cut/Fill Limits
			Soft Surface Pedestrian and Equestrian Trail
			Existing Culvert
			Railbed ☒
			Public Access Point
			Parking Location


NOTE
DRIVEWAY RECONFIGURATIONS
MAY NOT BE LIMITED TO THOSE
SHOWN.

FILE: K1521039P09T0902-F-COR-04
DATE: 02/20/06 07:35am

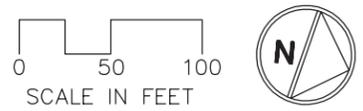

**DRAFT Alignment
DRAFT EIS
October 2006**

**Figure 4
Corridor Alternative
East Lake Sammamish Trail Master Plan**

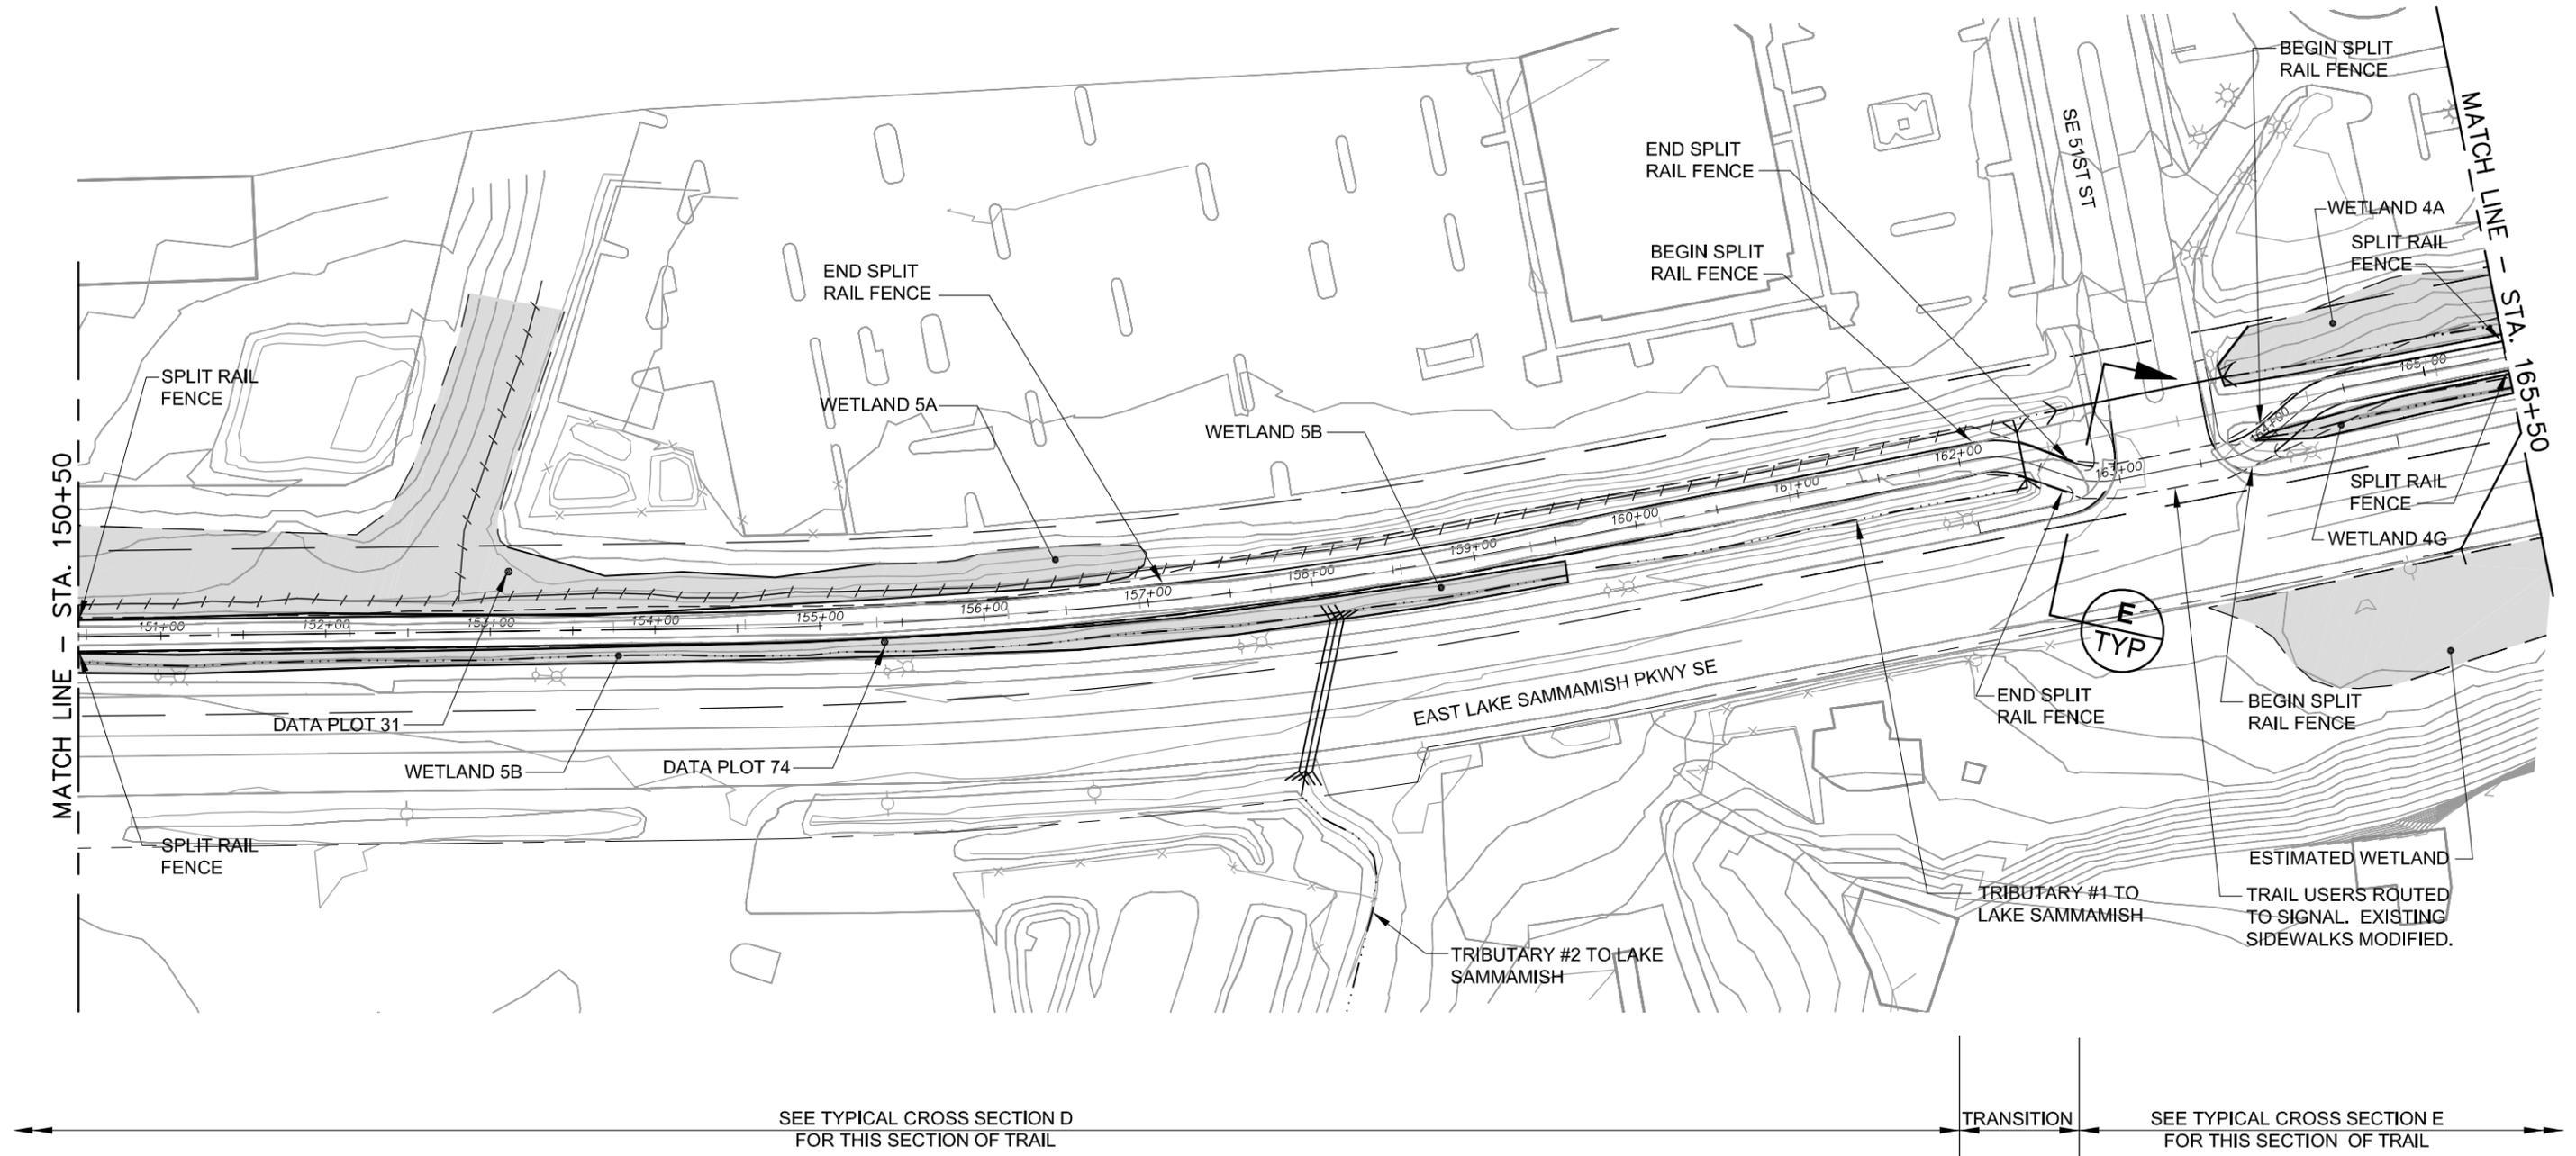

SEE TYPICAL CROSS SECTION D FOR THIS SECTION OF TRAIL

TRANSITION


SEE TYPICAL CROSS SECTION E FOR THIS SECTION OF TRAIL

LEGEND

	Wetland		Existing Trail Corridor ROW		Proposed Edge of Trail		Existing Culvert
	Ditch		Existing Road ROW		Proposed Cut/Fill Limits		Railbed ☒
	Stream		Proposed Trail Centerline		Soft Surface Pedestrian and Equestrian Trail		Public Access Point
							Parking Location


NOTE
DRIVEWAY RECONFIGURATIONS MAY NOT BE LIMITED TO THOSE SHOWN.

FILE: K1521039P09T0902-F-COR-05
DATE: 09/11/06 2:39pm

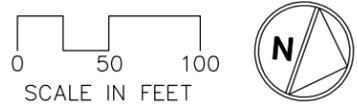

**DRAFT Alignment
DRAFT EIS
October 2006**

**Figure 5
Corridor Alternative
East Lake Sammamish Trail Master Plan**

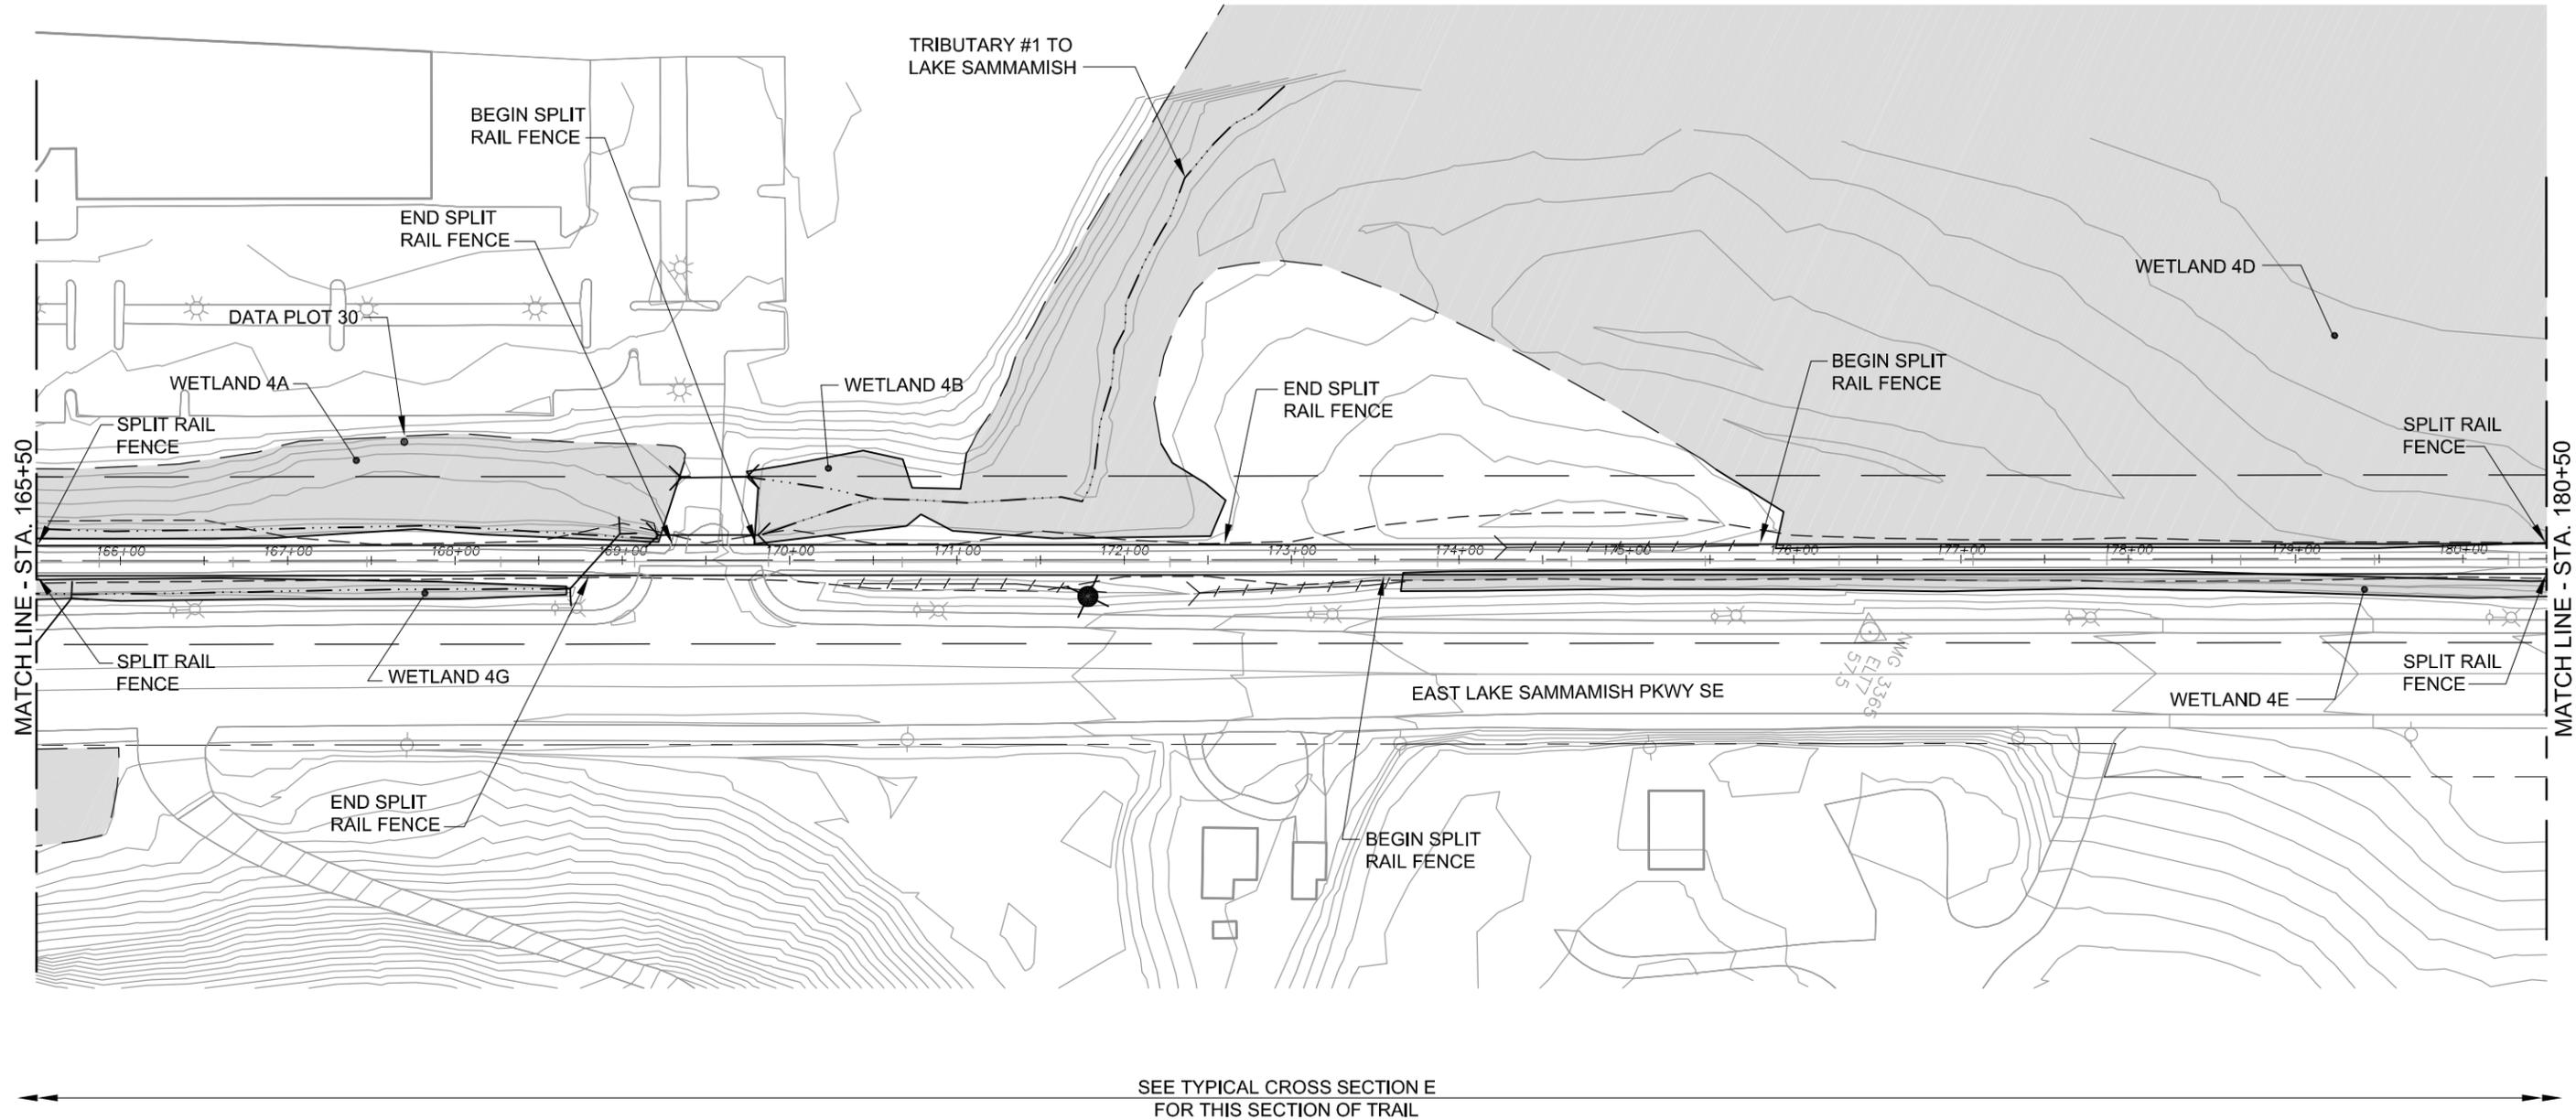


SEE TYPICAL CROSS SECTION E
FOR THIS SECTION OF TRAIL

LEGEND

	Wetland		Existing Trail Corridor ROW		Proposed Edge of Trail		Existing Culvert
	Ditch		Existing Road ROW		Proposed Cut/Fill Limits		Railbed ☒
	Stream		Proposed Trail Centerline		Soft Surface Pedestrian and Equestrian Trail		Public Access Point
							Parking Location



NOTE
DRIVEWAY RECONFIGURATIONS
MAY NOT BE LIMITED TO THOSE
SHOWN.

FILE: K1521039P09T0902-F-COR-06
DATE: 09/11/06 3:00pm

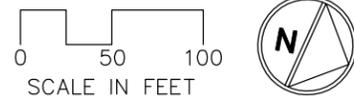

**DRAFT Alignment
DRAFT EIS
October 2006**

**Figure 6
Corridor Alternative
East Lake Sammamish Trail Master Plan**

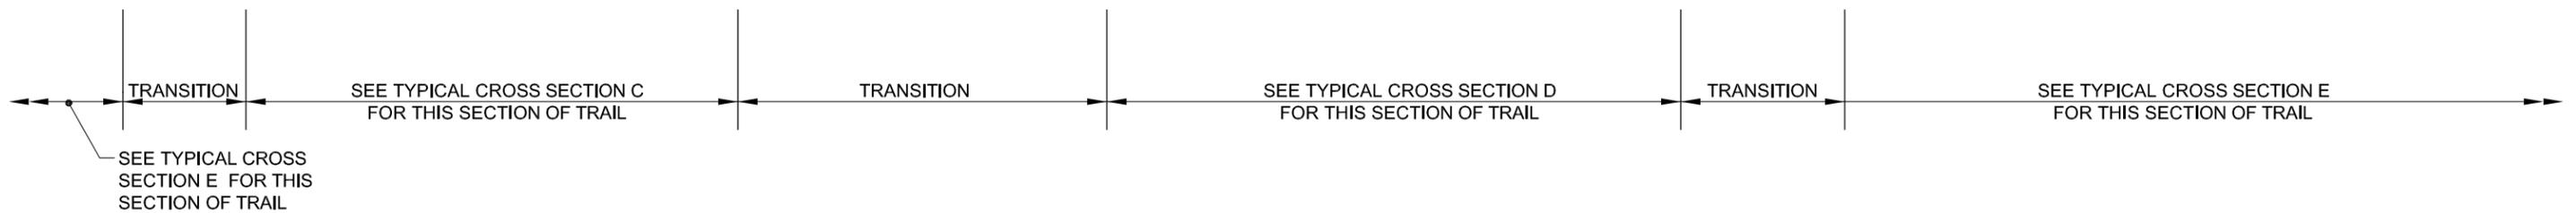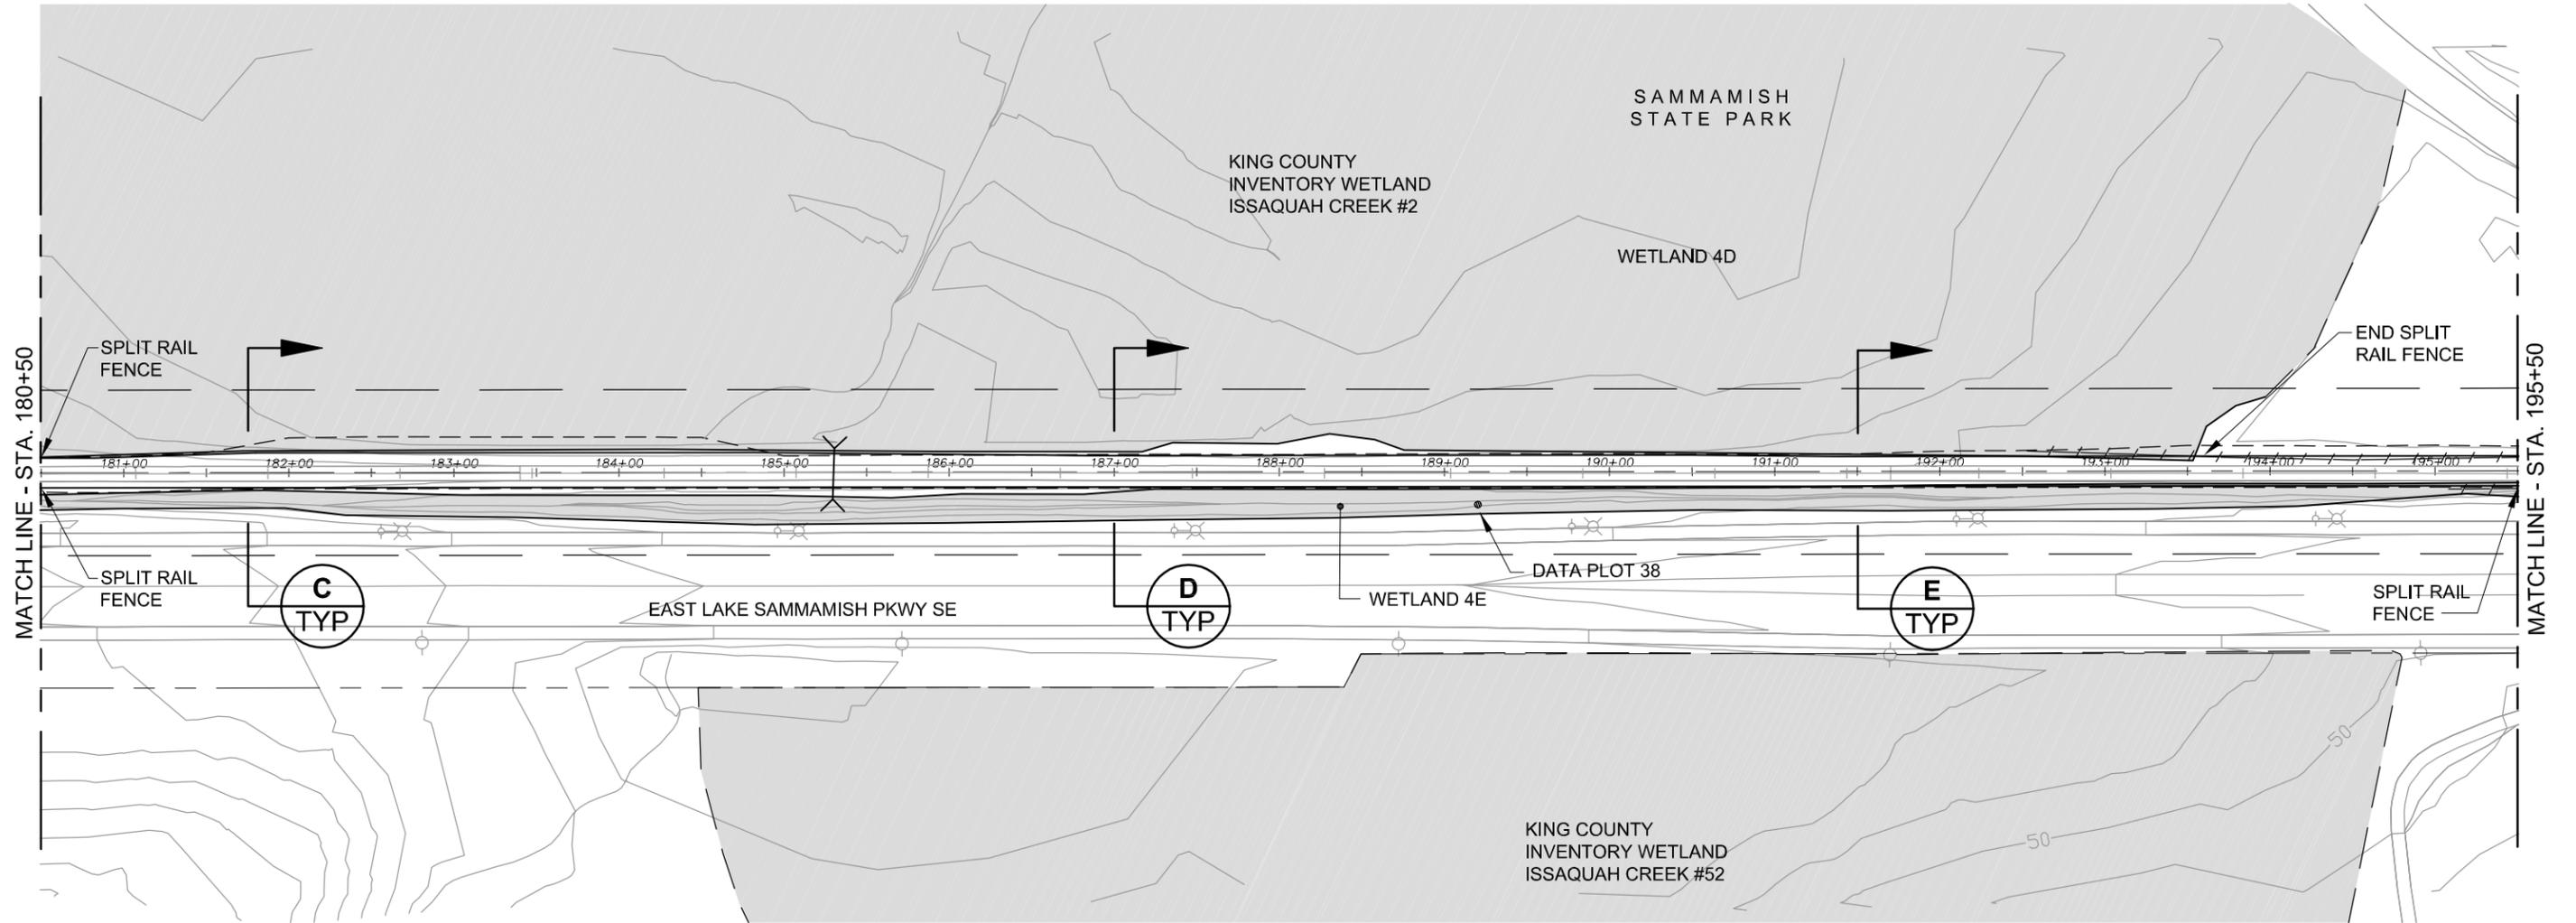


LEGEND

	Wetland		Existing Trail Corridor ROW		Proposed Edge of Trail		Existing Culvert
	Ditch		Existing Road ROW		Proposed Cut/Fill Limits		Railbed ☒
	Stream		Proposed Trail Centerline		Soft Surface Pedestrian and Equestrian Trail		Public Access Point
							Parking Location


NOTE
DRIVEWAY RECONFIGURATIONS
MAY NOT BE LIMITED TO THOSE
SHOWN.

FILE: K1521039P09T0902-F-COR-07
DATE: 09/11/06 2:59pm

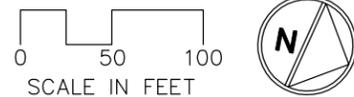

**DRAFT Alignment
DRAFT EIS
October 2006**

**Figure 7
Corridor Alternative
East Lake Sammamish Trail Master Plan**

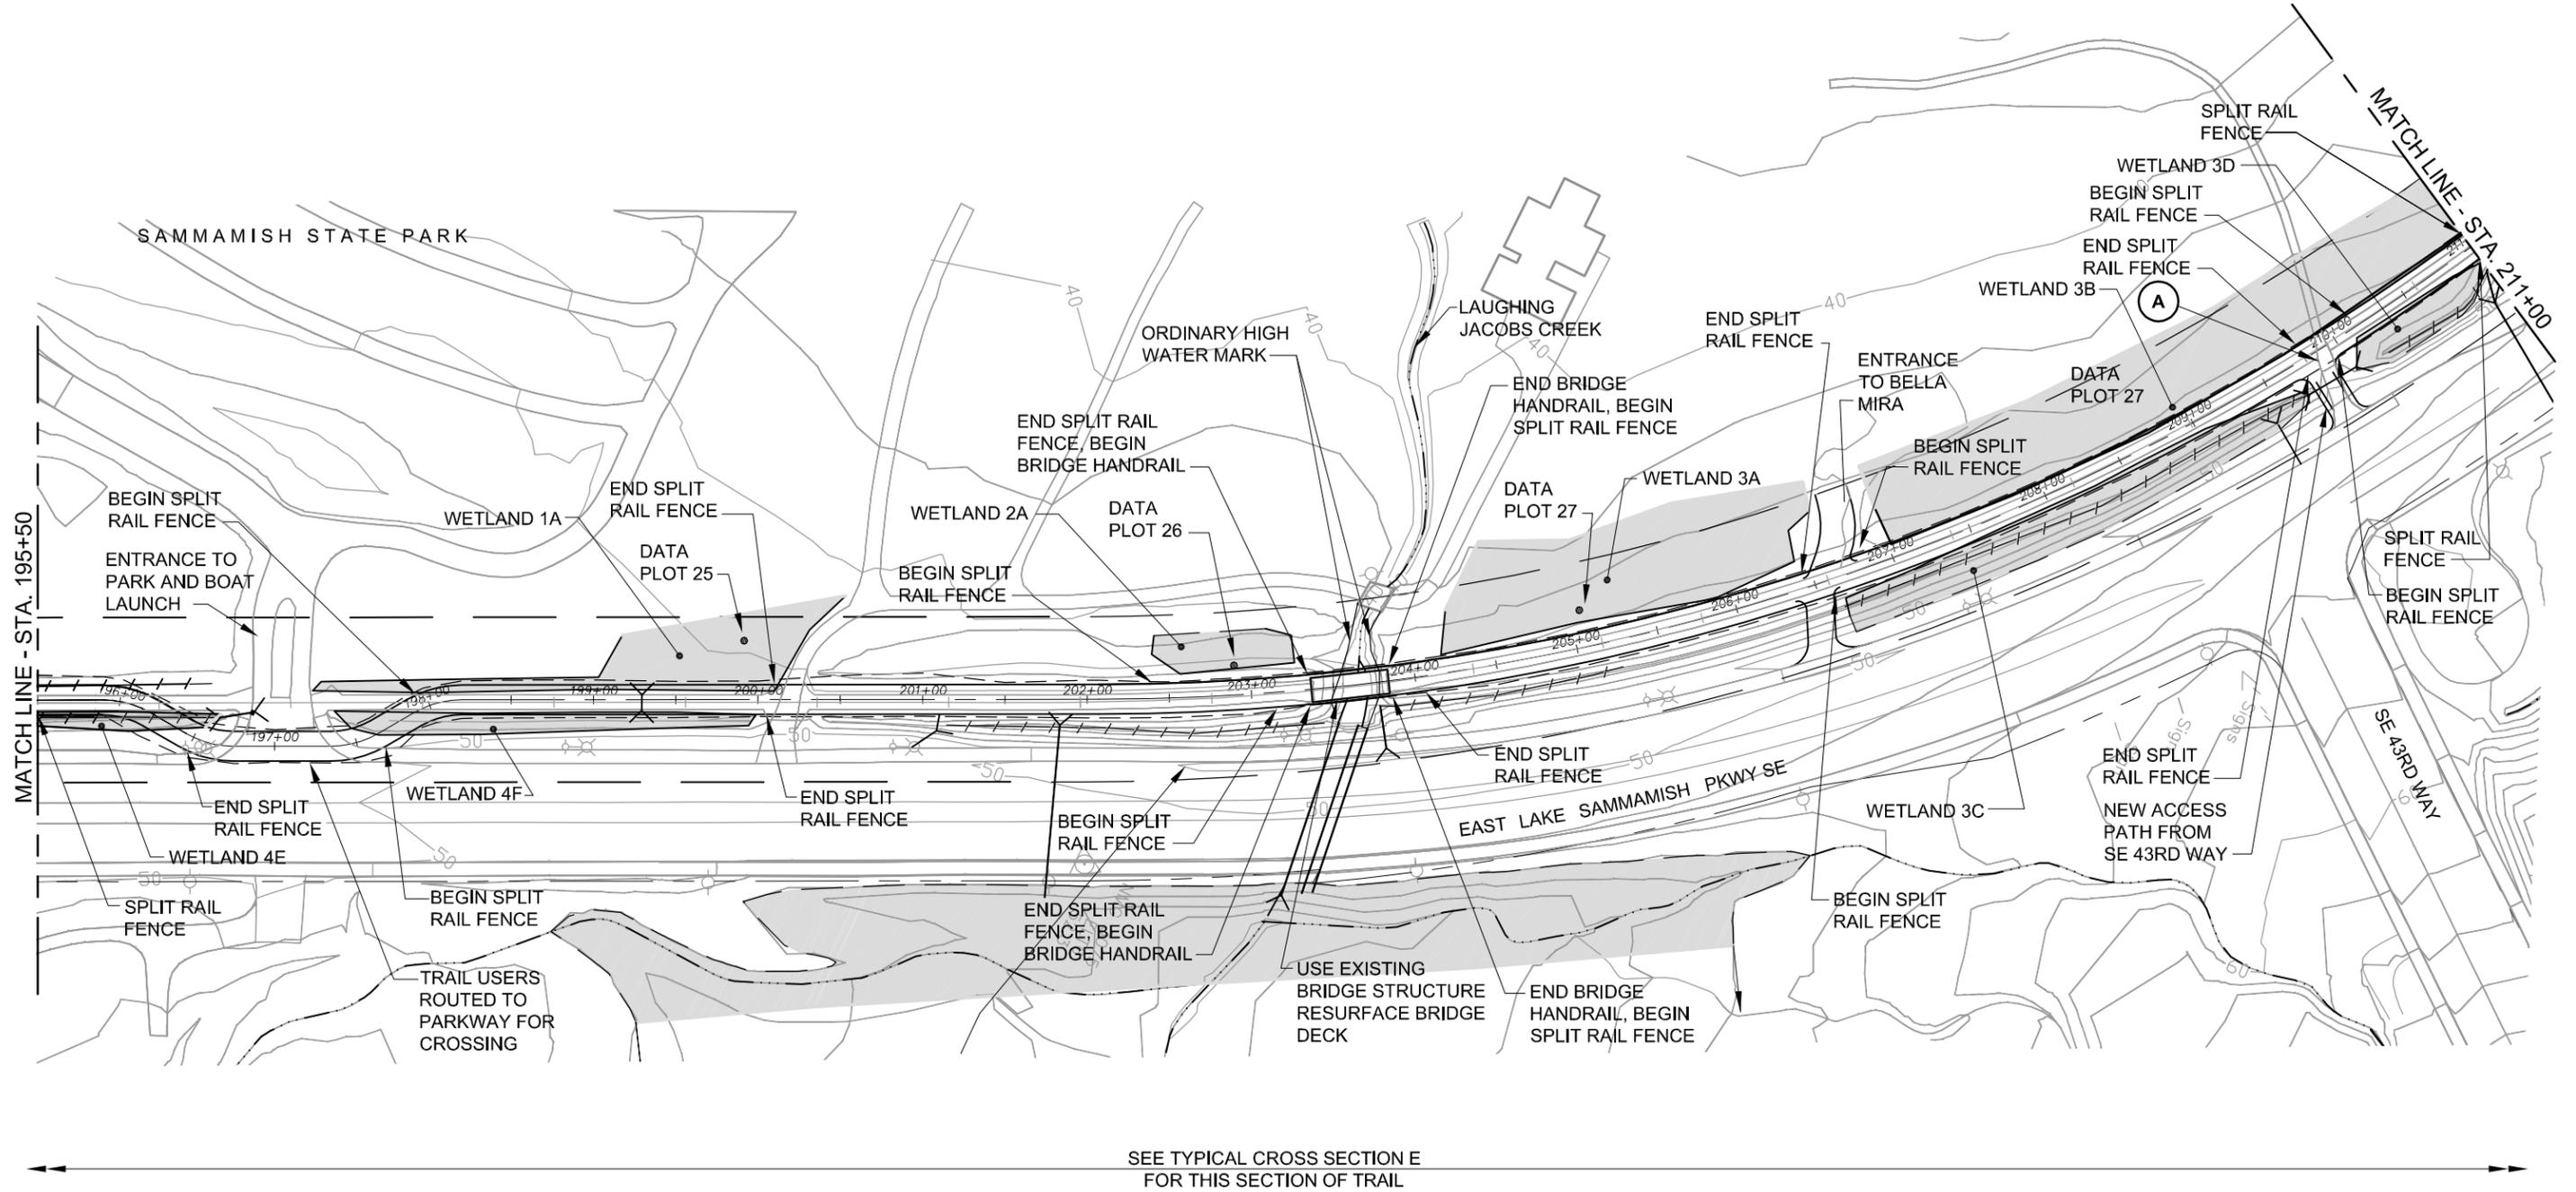


LEGEND

	Wetland		Existing Trail Corridor ROW		Proposed Edge of Trail		Existing Culvert
	Ditch		Existing Road ROW		Proposed Cut/Fill Limits		Railbed ☒
	Stream		Proposed Trail Centerline		Soft Surface Pedestrian and Equestrian Trail		Public Access Point
							Parking Location

NOTE
DRIVEWAY RECONFIGURATIONS
MAY NOT BE LIMITED TO THOSE
SHOWN.


FILE: K1521039P09T0902-F-COR-08
DATE: 09/11/06 2:59pm

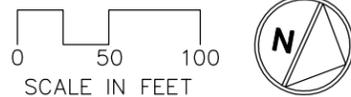

**DRAFT Alignment
DRAFT EIS
October 2006**

**Figure 8
Corridor Alternative
East Lake Sammamish Trail Master Plan**

LAKE SAMMAMISH

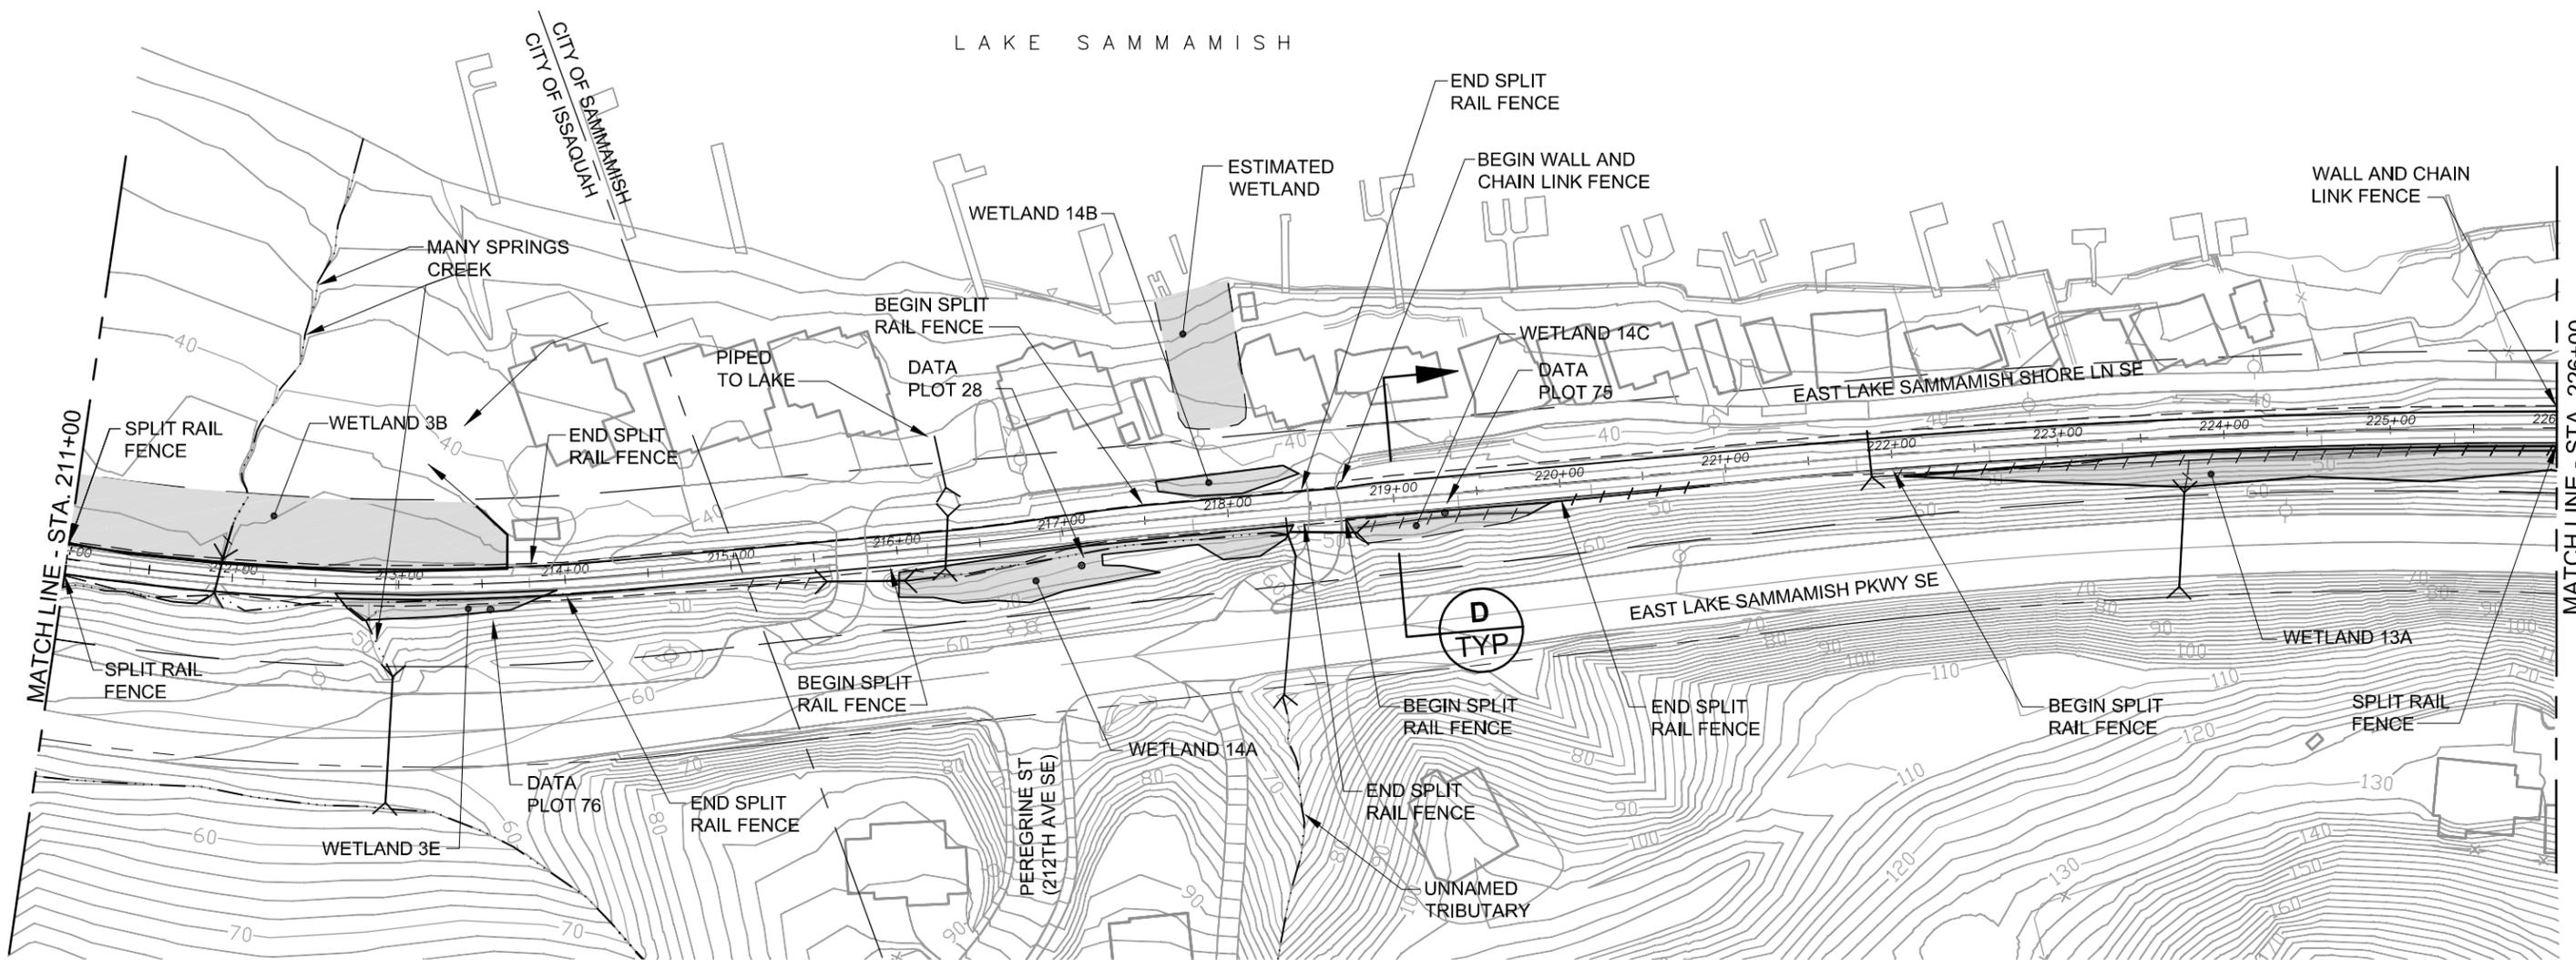

SEE TYPICAL CROSS SECTION E FOR THIS SECTION OF TRAIL

TRANSITION


SEE TYPICAL CROSS SECTION D FOR THIS SECTION OF TRAIL

LEGEND

	Wetland		Existing Trail Corridor ROW		Proposed Edge of Trail		Existing Culvert
	Ditch		Existing Road ROW		Proposed Cut/Fill Limits		Railbed
	Stream		Proposed Trail Centerline		Soft Surface Pedestrian and Equestrian Trail		Public Access Point
							Parking Location



NOTE
DRIVEWAY RECONFIGURATIONS
MAY NOT BE LIMITED TO THOSE
SHOWN.

FILE: K1521039P09T0902-F-COR-09
DATE: 09/11/06 2:49pm

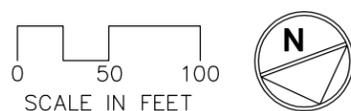

**DRAFT Alignment
DRAFT EIS
October 2006**

**Figure 9
Corridor Alternative
East Lake Sammamish Trail Master Plan**

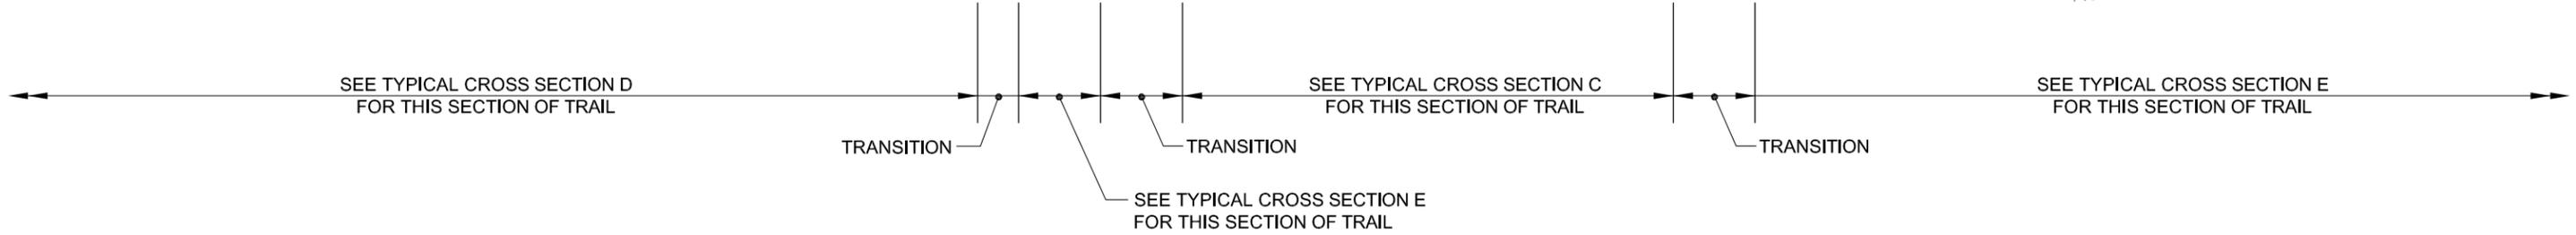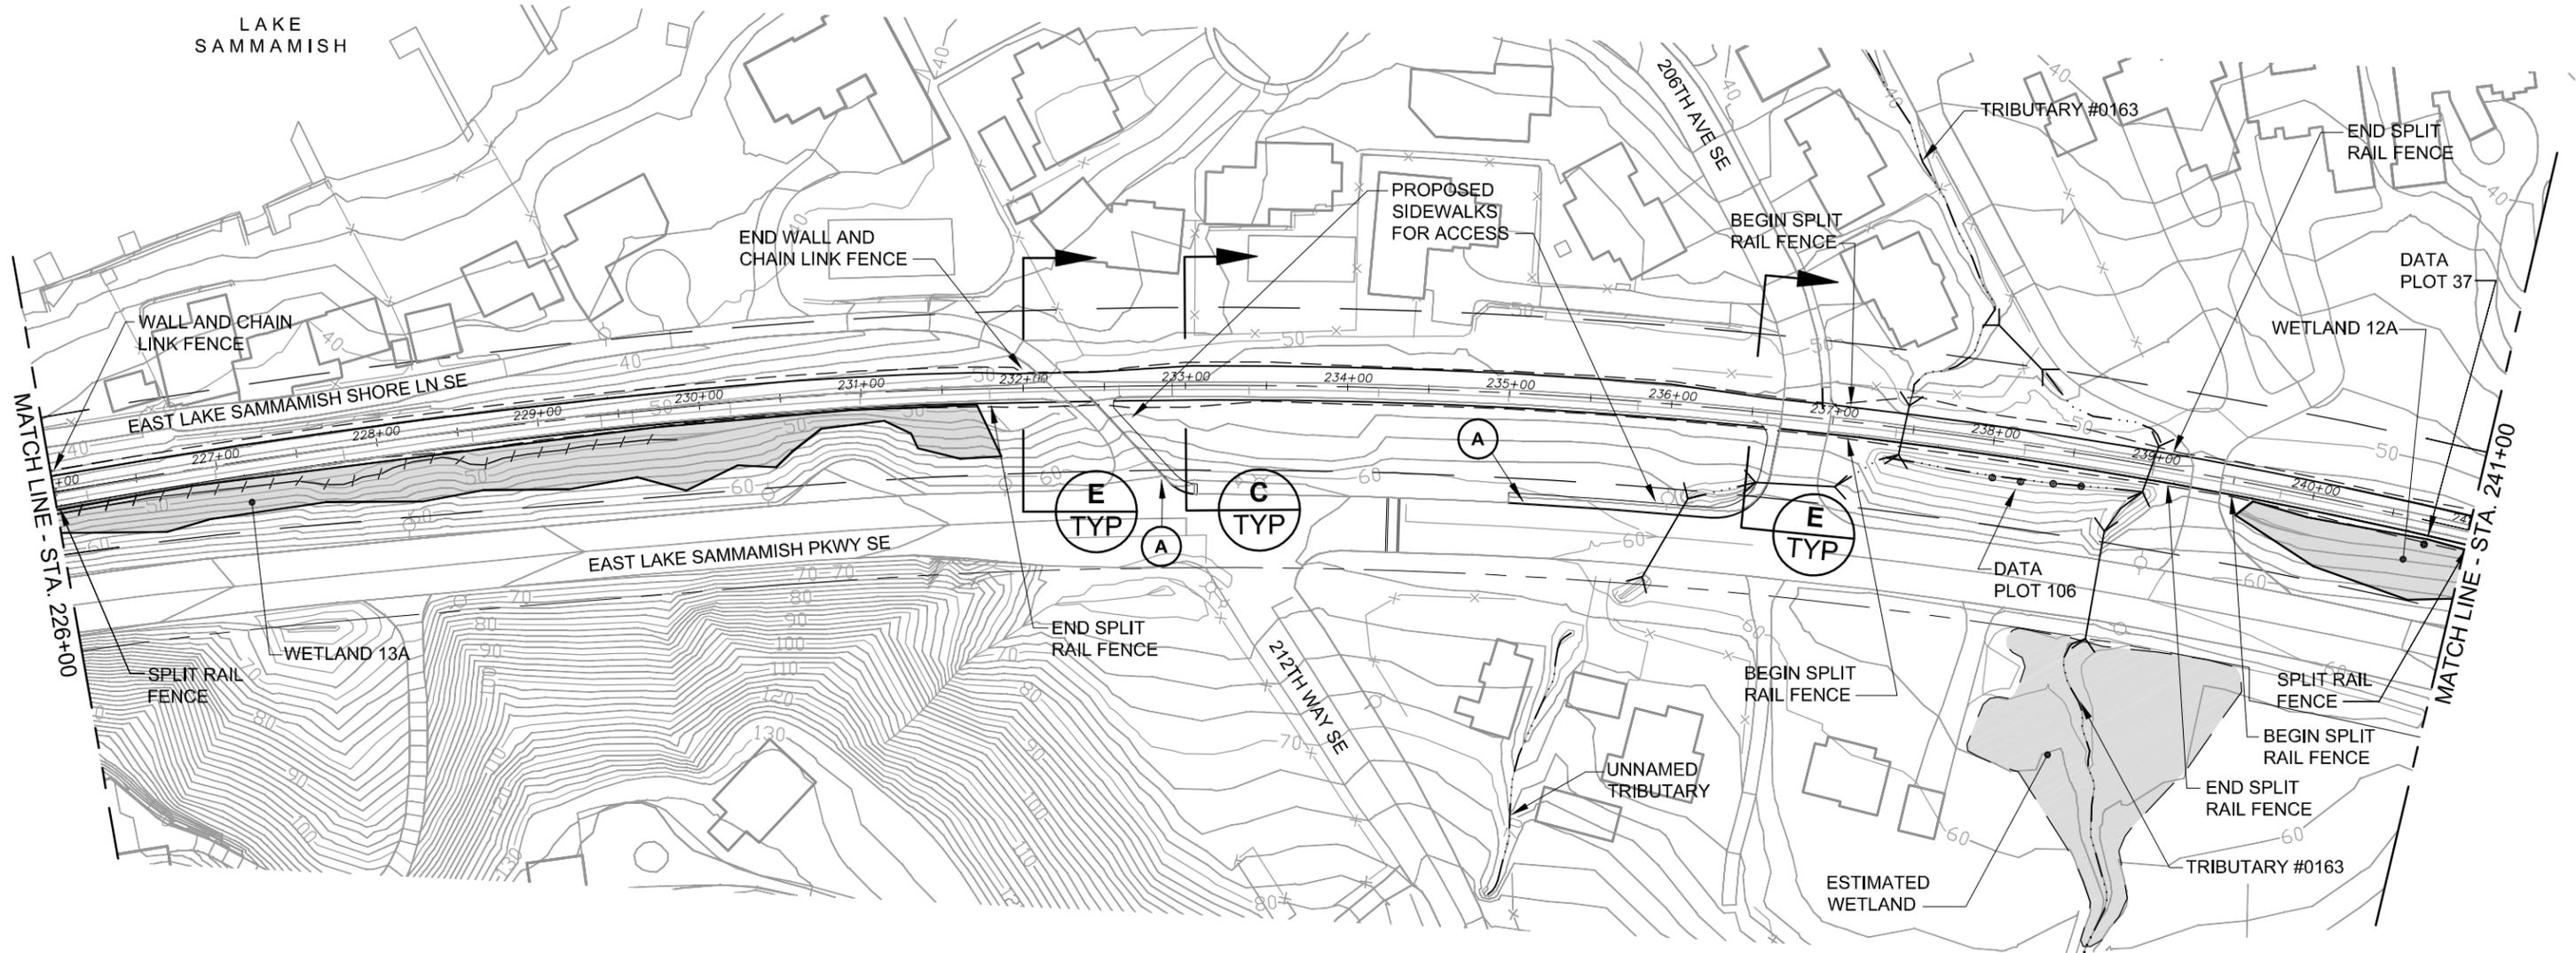


LEGEND

- | | | | | | | | |
|--|---------|--|-----------------------------|--|--|--|---------------------|
| | Wetland | | Existing Trail Corridor ROW | | Proposed Edge of Trail | | Existing Culvert |
| | Ditch | | Existing Road ROW | | Proposed Cut/Fill Limits | | Railbed |
| | Stream | | Proposed Trail Centerline | | Soft Surface Pedestrian and Equestrian Trail | | Public Access Point |
| | | | | | | | Parking Location |



NOTE
DRIVEWAY RECONFIGURATIONS
MAY NOT BE LIMITED TO THOSE
SHOWN.

FILE: K1521039P09T0902-F-COR-10
DATE: 09/11/06 2:48pm

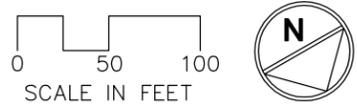

**DRAFT Alignment
DRAFT EIS
October 2006**

**Figure 10
Corridor Alternative
East Lake Sammamish Trail Master Plan**

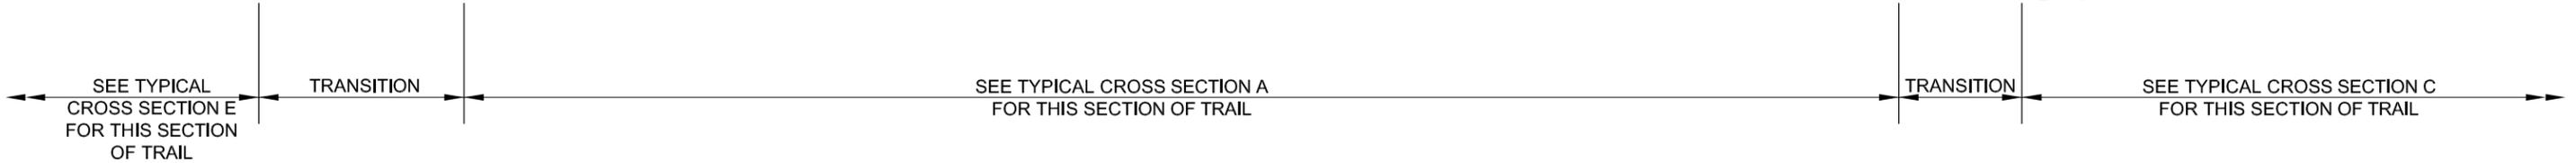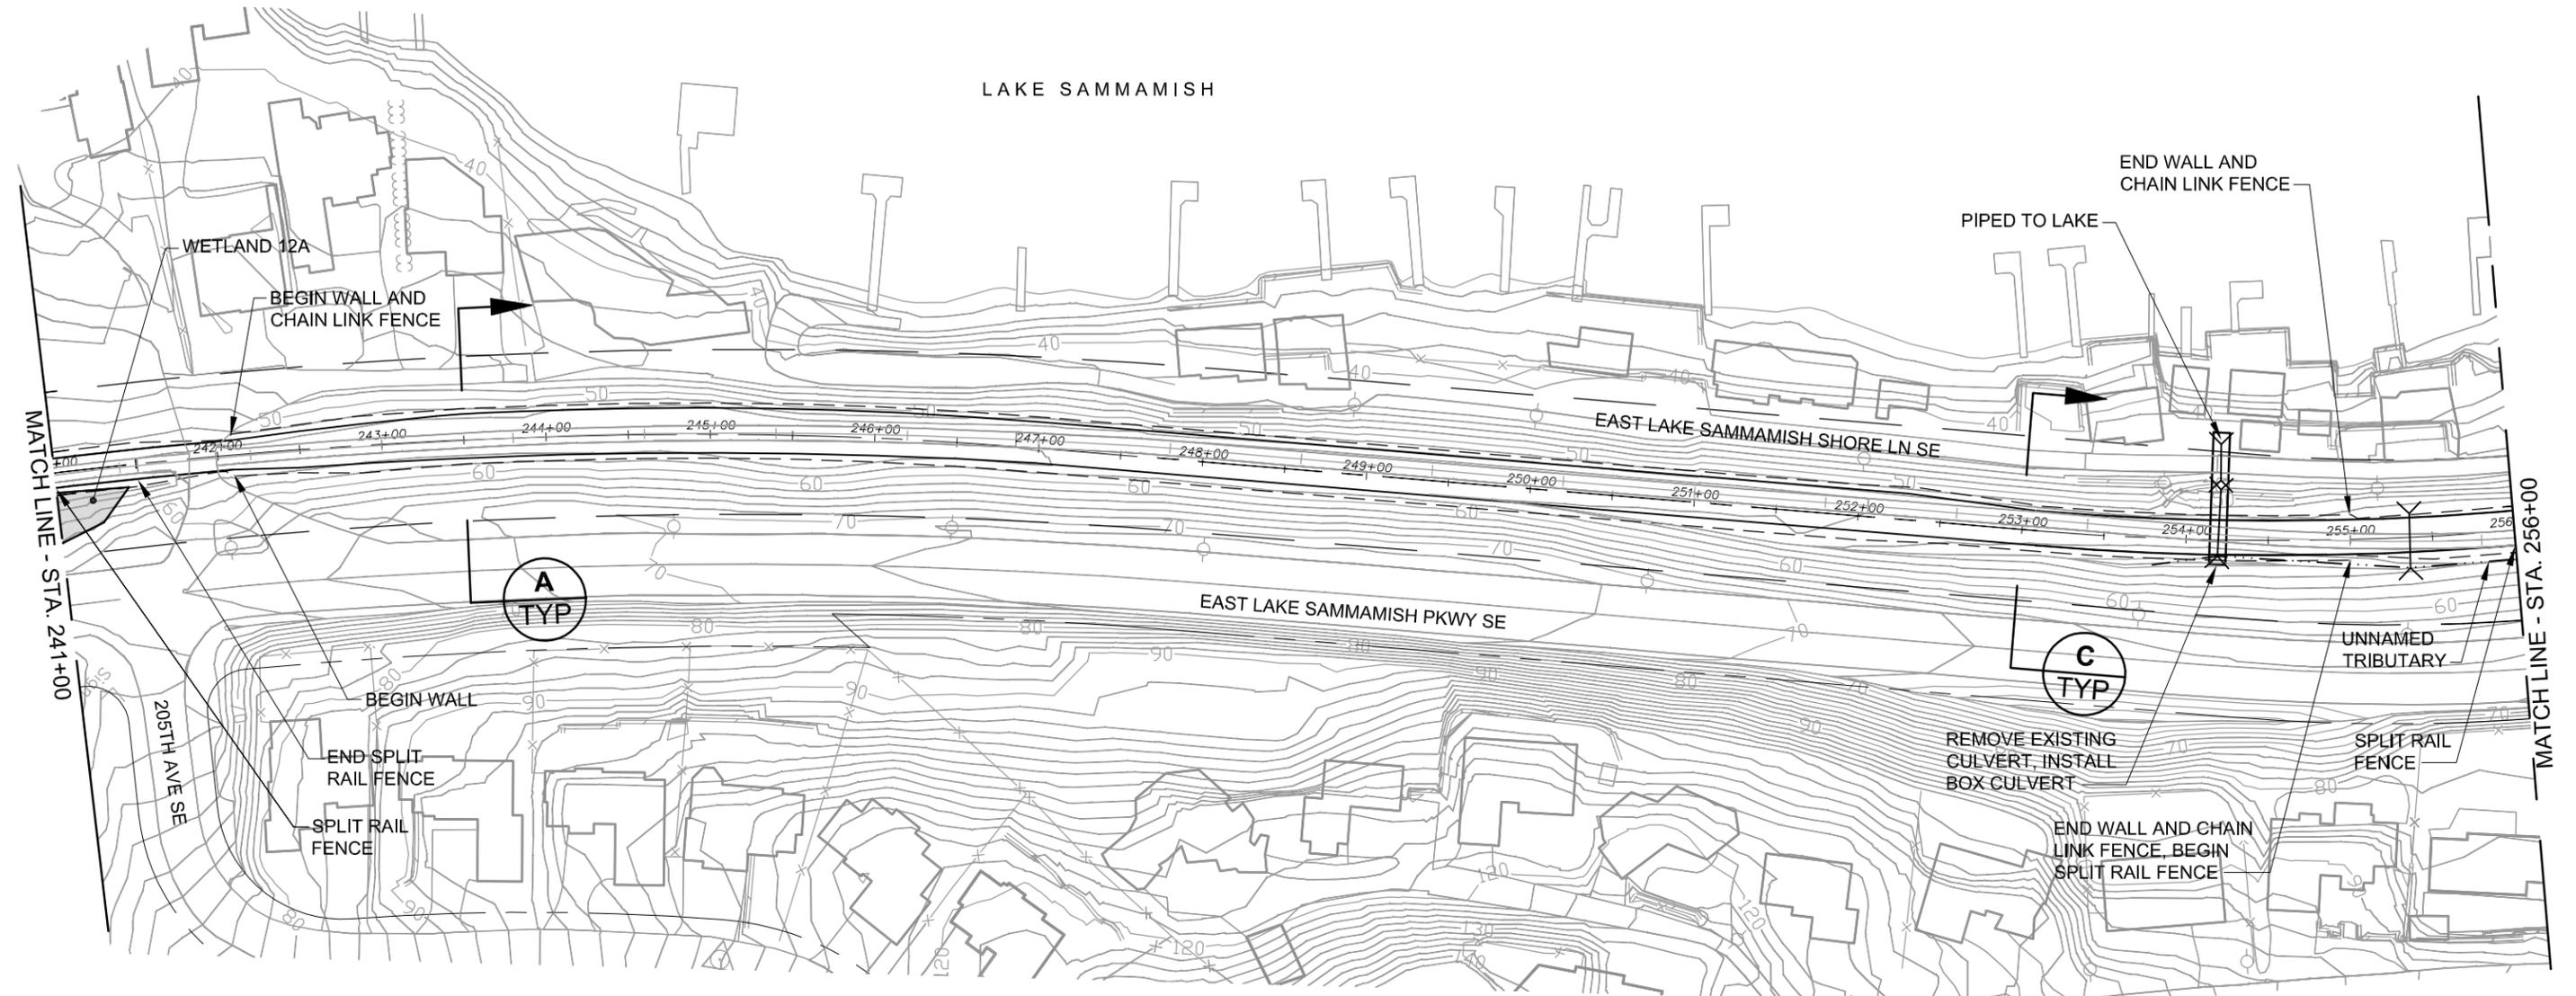


LEGEND

	Wetland		Existing Trail Corridor ROW		Proposed Edge of Trail		Existing Culvert
	Ditch		Existing Road ROW		Proposed Cut/Fill Limits		Railbed
	Stream		Proposed Trail Centerline		Soft Surface Pedestrian and Equestrian Trail		Public Access Point
							Parking Location

NOTE
DRIVEWAY RECONFIGURATIONS
MAY NOT BE LIMITED TO THOSE
SHOWN.

FILE: K1521039P09T0902-F-COR-11
DATE: 09/11/06 3:03pm

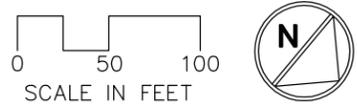

**DRAFT Alignment
DRAFT EIS
October 2006**

**Figure 11
Corridor Alternative
East Lake Sammamish Trail Master Plan**




LEGEND

	Wetland		Existing Trail Corridor ROW		Proposed Edge of Trail		Existing Culvert
	Ditch		Existing Road ROW		Proposed Cut/Fill Limits		Railbed
	Stream		Proposed Trail Centerline		Soft Surface Pedestrian and Equestrian Trail		Public Access Point
							Parking Location


NOTE
DRIVEWAY RECONFIGURATIONS
MAY NOT BE LIMITED TO THOSE
SHOWN.

FILE: K1521039P09T0902-F-COR-12
DATE: 09/11/06 3:07pm

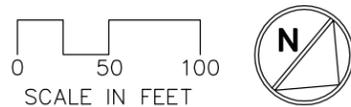

**DRAFT Alignment
DRAFT EIS
October 2006**

**Figure 12
Corridor Alternative
East Lake Sammamish Trail Master Plan**

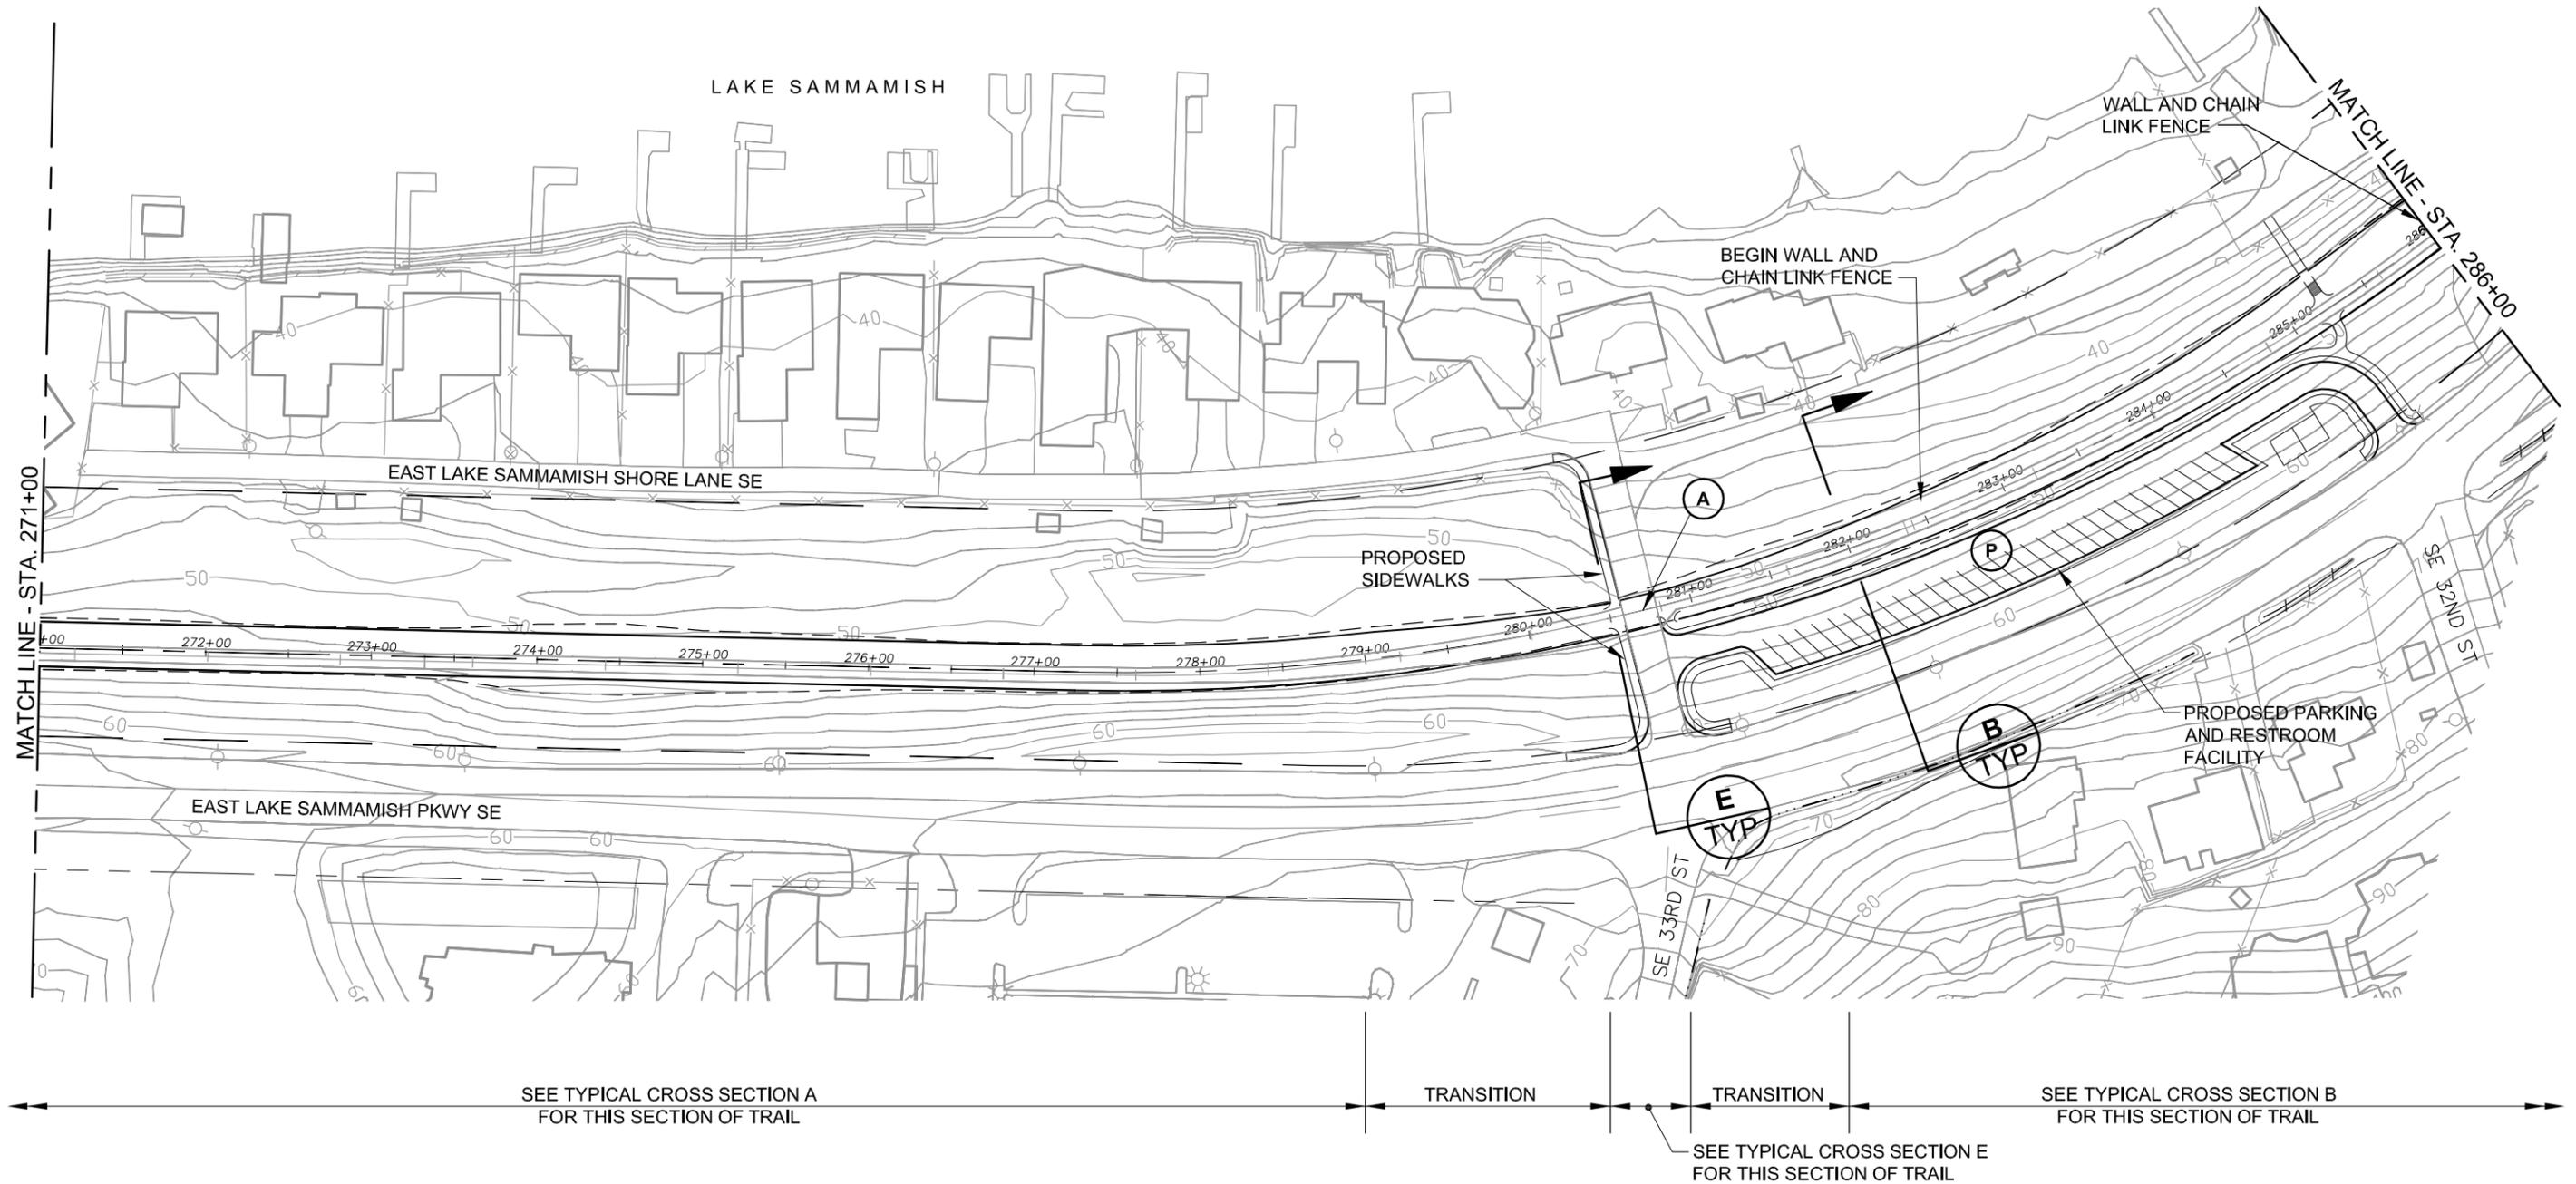


LEGEND

	Wetland		Existing Trail Corridor ROW		Proposed Edge of Trail		Existing Culvert
	Ditch		Existing Road ROW		Proposed Cut/Fill Limits		Railbed
	Stream		Proposed Trail Centerline		Soft Surface Pedestrian and Equestrian Trail		Public Access Point
							Parking Location


NOTE
DRIVEWAY RECONFIGURATIONS
MAY NOT BE LIMITED TO THOSE
SHOWN.

FILE: K1521039P09T0902-F-COR-13
DATE: 09/11/06 3:05pm

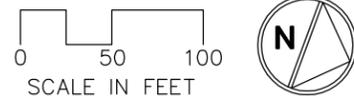

**DRAFT Alignment
DRAFT EIS
October 2006**

**Figure 13
Corridor Alternative
East Lake Sammamish Trail Master Plan**

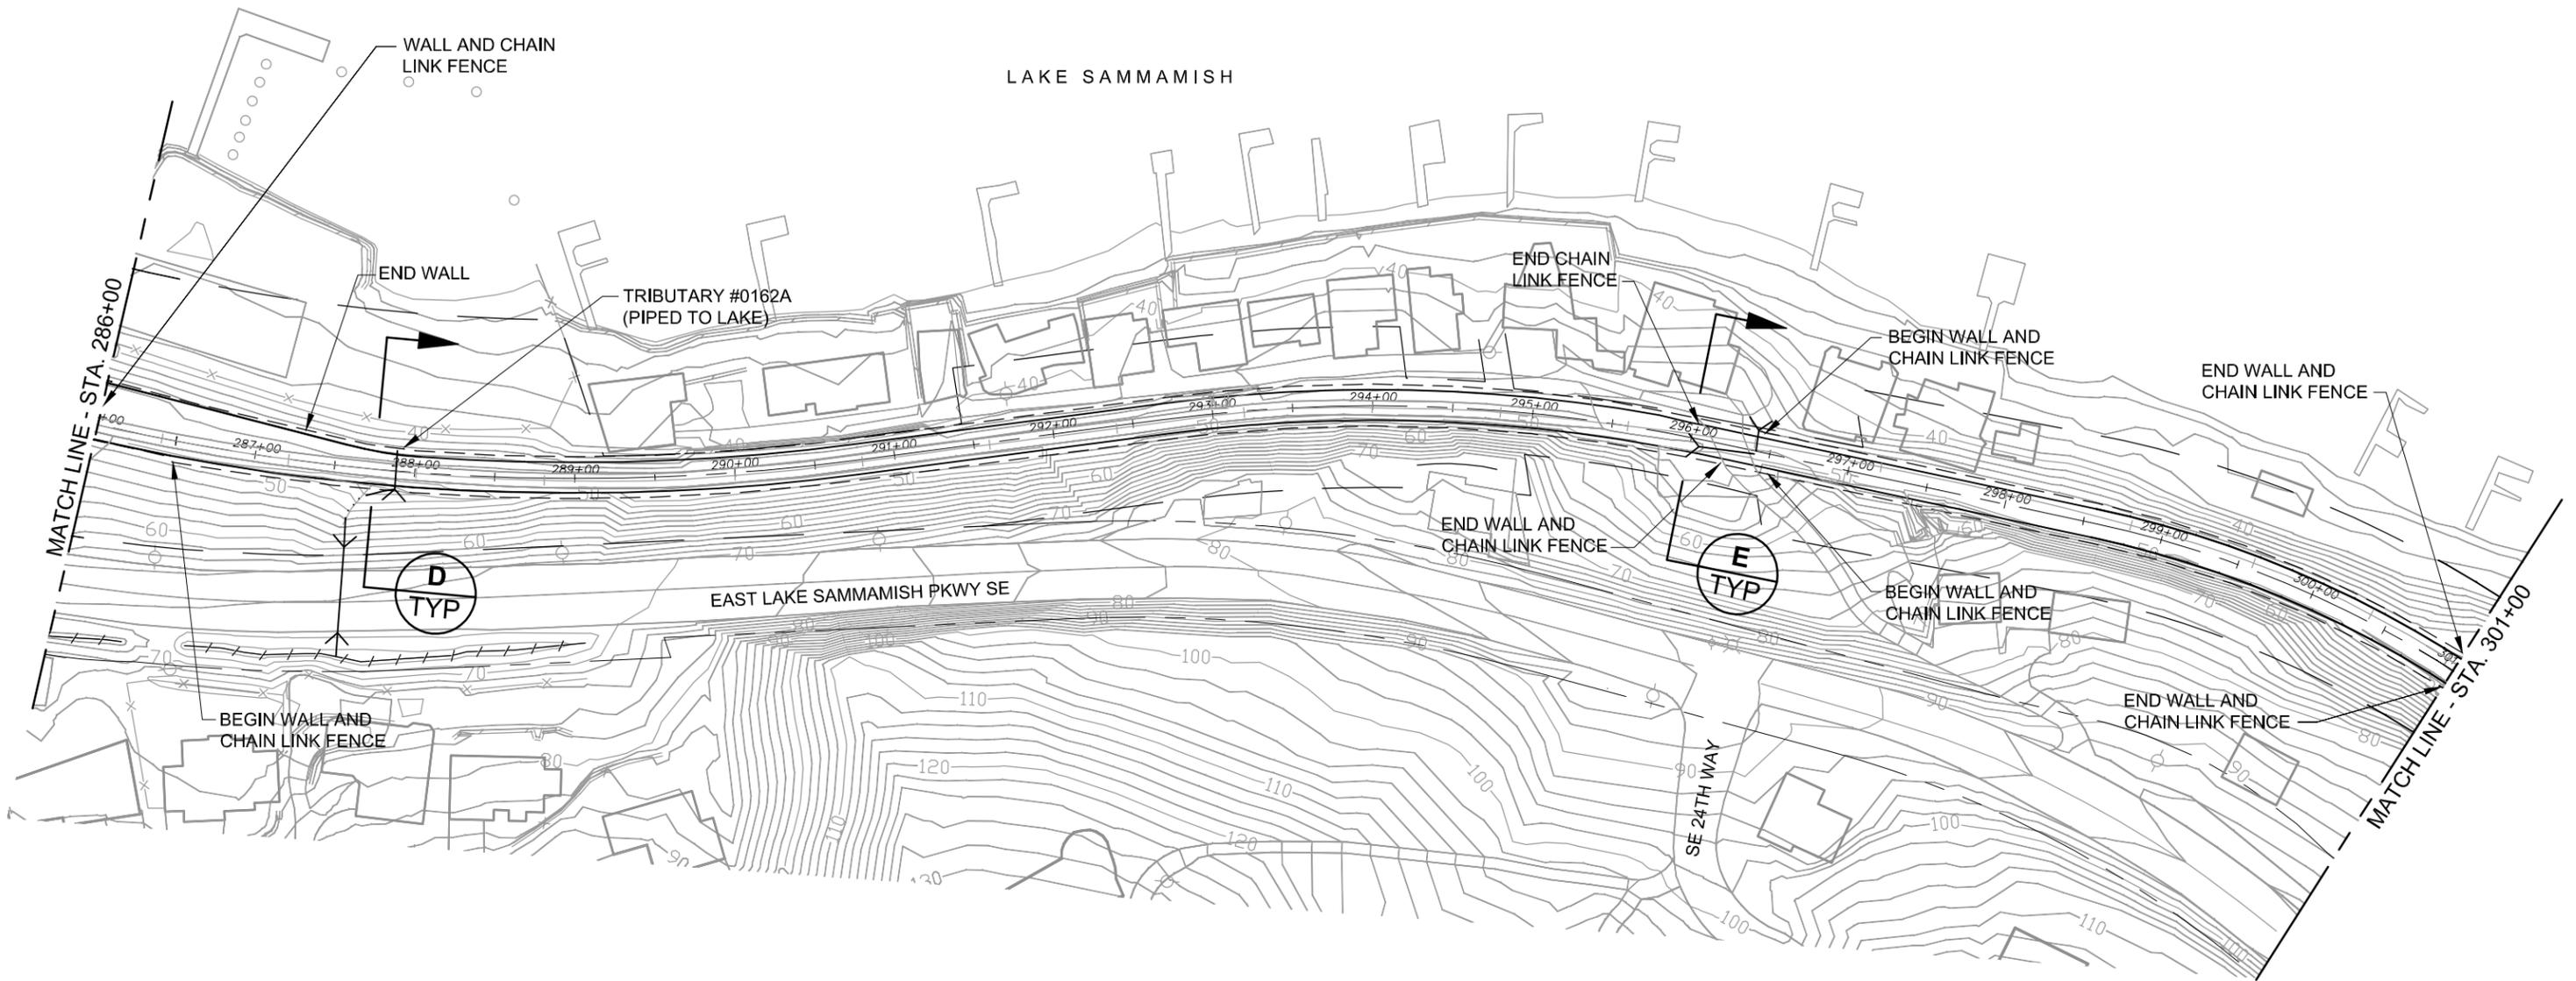


LEGEND

	Wetland		Existing Trail Corridor ROW		Proposed Edge of Trail		Existing Culvert
	Ditch		Existing Road ROW		Proposed Cut/Fill Limits		Railbed
	Stream		Proposed Trail Centerline		Soft Surface Pedestrian and Equestrian Trail		Public Access Point
							Parking Location


NOTE
DRIVEWAY RECONFIGURATIONS
MAY NOT BE LIMITED TO THOSE
SHOWN.

FILE: K1521039P09T0902-F-COR-14
DATE: 09/11/06 3:04pm

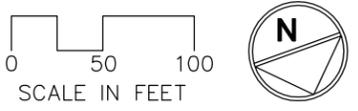

**DRAFT Alignment
DRAFT EIS
October 2006**

**Figure 14
Corridor Alternative
East Lake Sammamish Trail Master Plan**

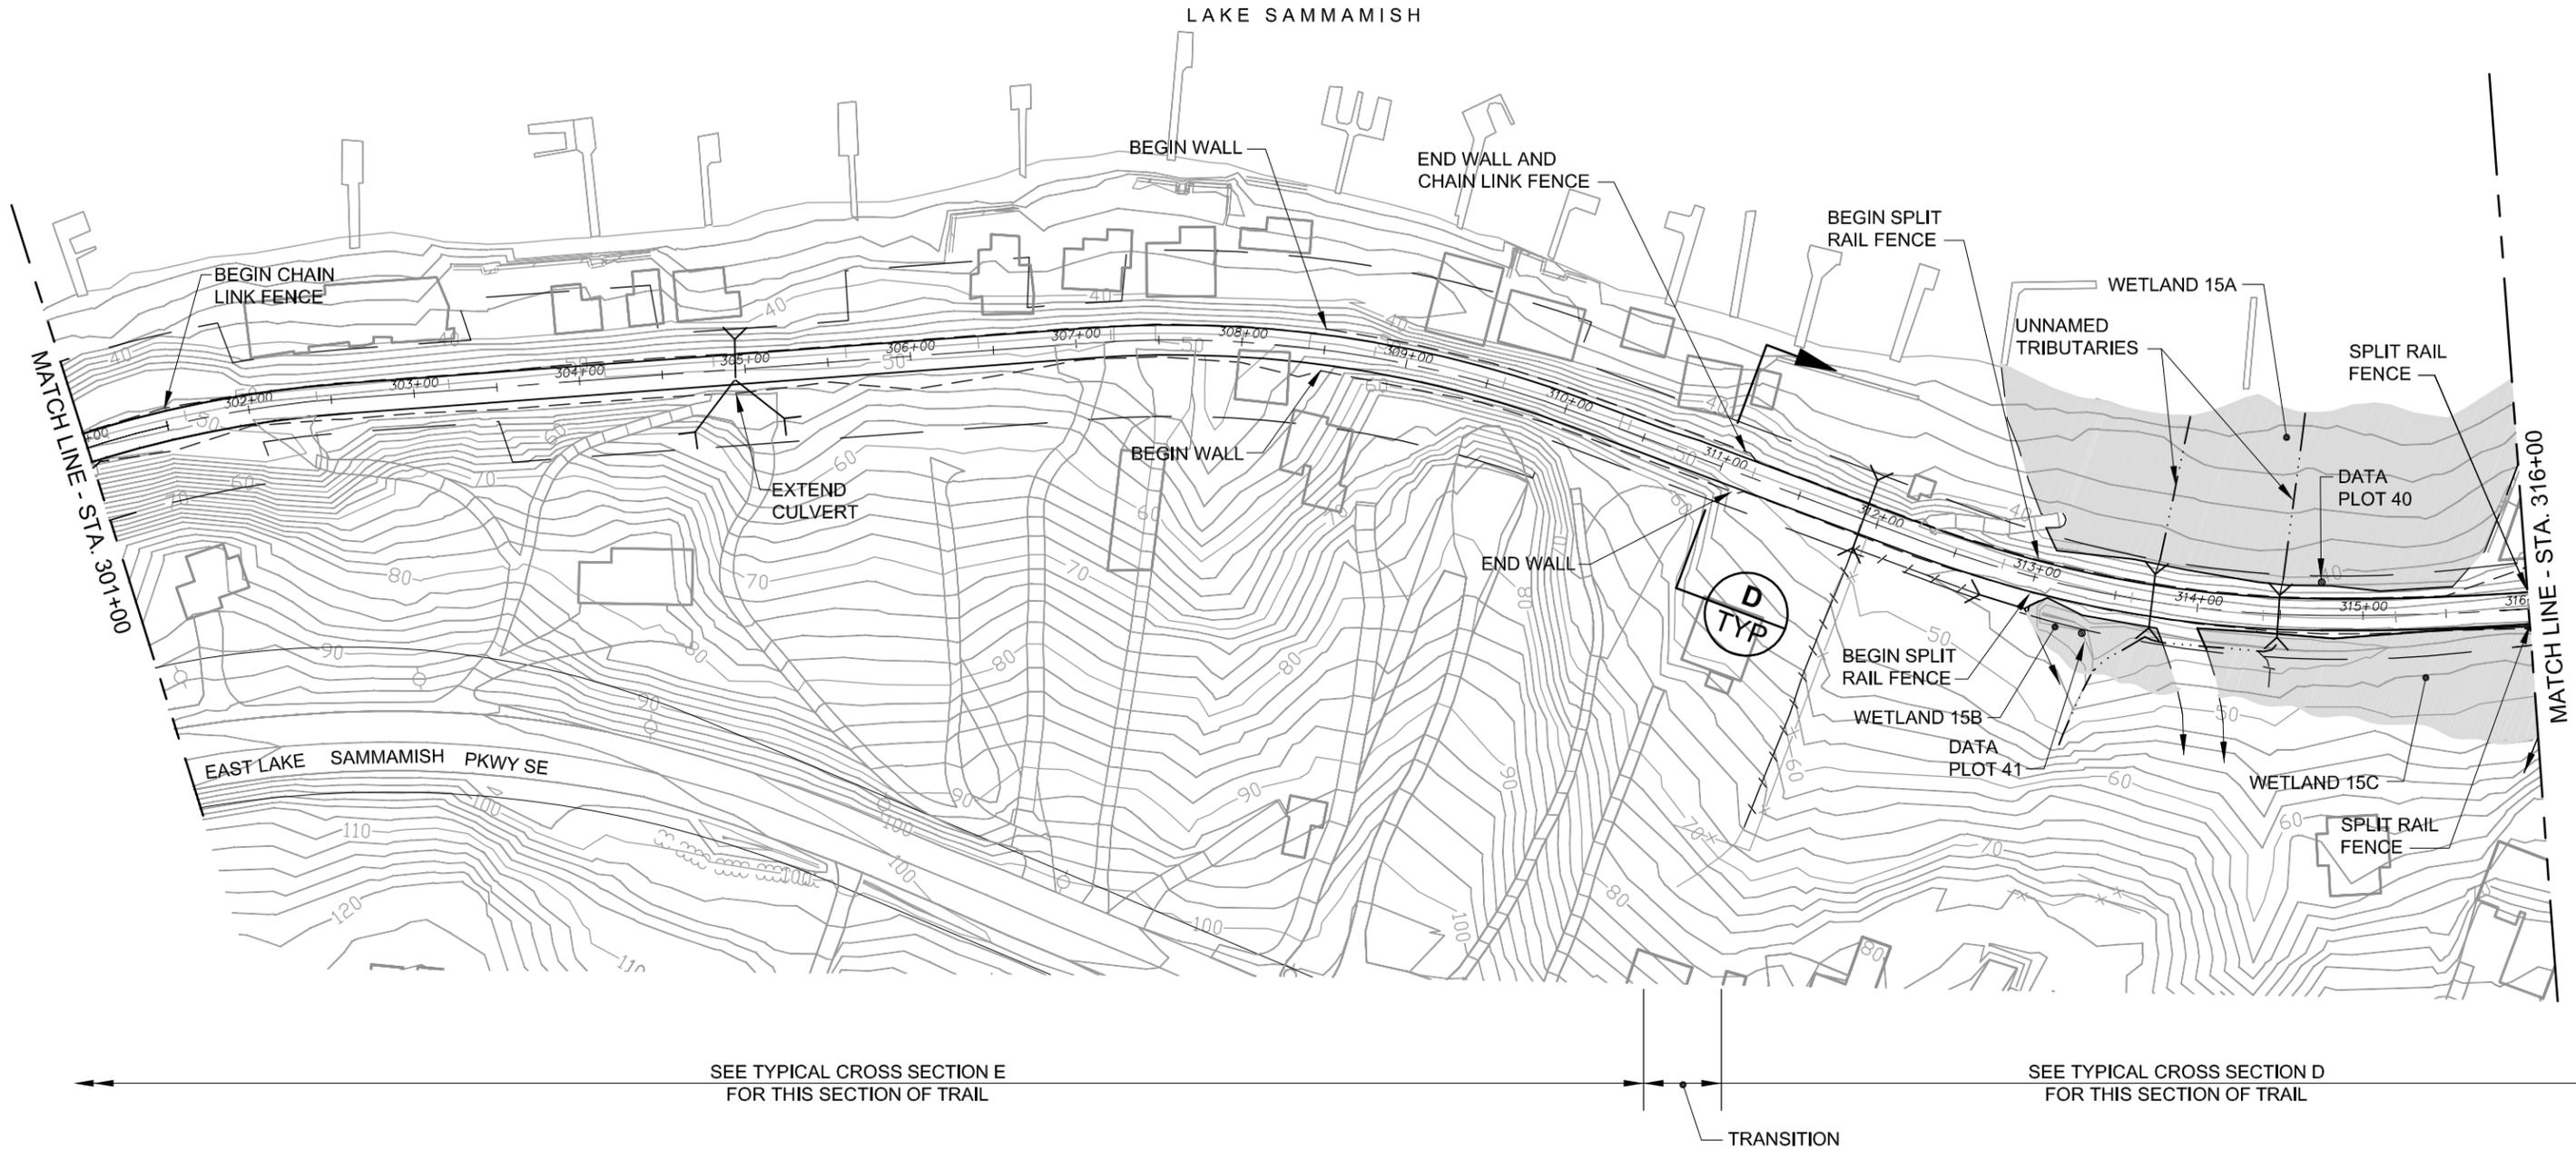

SEE TYPICAL CROSS SECTION E
FOR THIS SECTION OF TRAIL

SEE TYPICAL CROSS SECTION D
FOR THIS SECTION OF TRAIL


TRANSITION

LEGEND

	Wetland		Existing Trail Corridor ROW		Proposed Edge of Trail		Existing Culvert
	Ditch		Existing Road ROW		Proposed Cut/Fill Limits		Railbed
	Stream		Proposed Trail Centerline		Soft Surface Pedestrian and Equestrian Trail		Public Access Point
							Parking Location



NOTE
DRIVEWAY RECONFIGURATIONS
MAY NOT BE LIMITED TO THOSE
SHOWN.

FILE: K1521039P09T0902-F-COR-15
DATE: 09/11/06 3:03pm

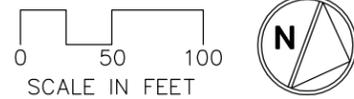

**DRAFT Alignment
DRAFT EIS
October 2006**

**Figure 15
Corridor Alternative
East Lake Sammamish Trail Master Plan**

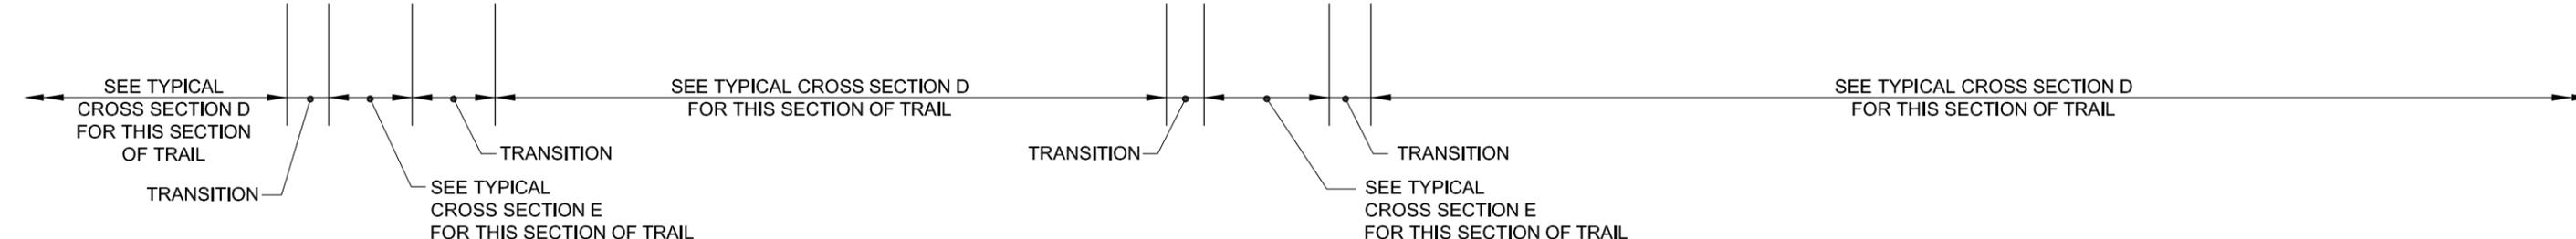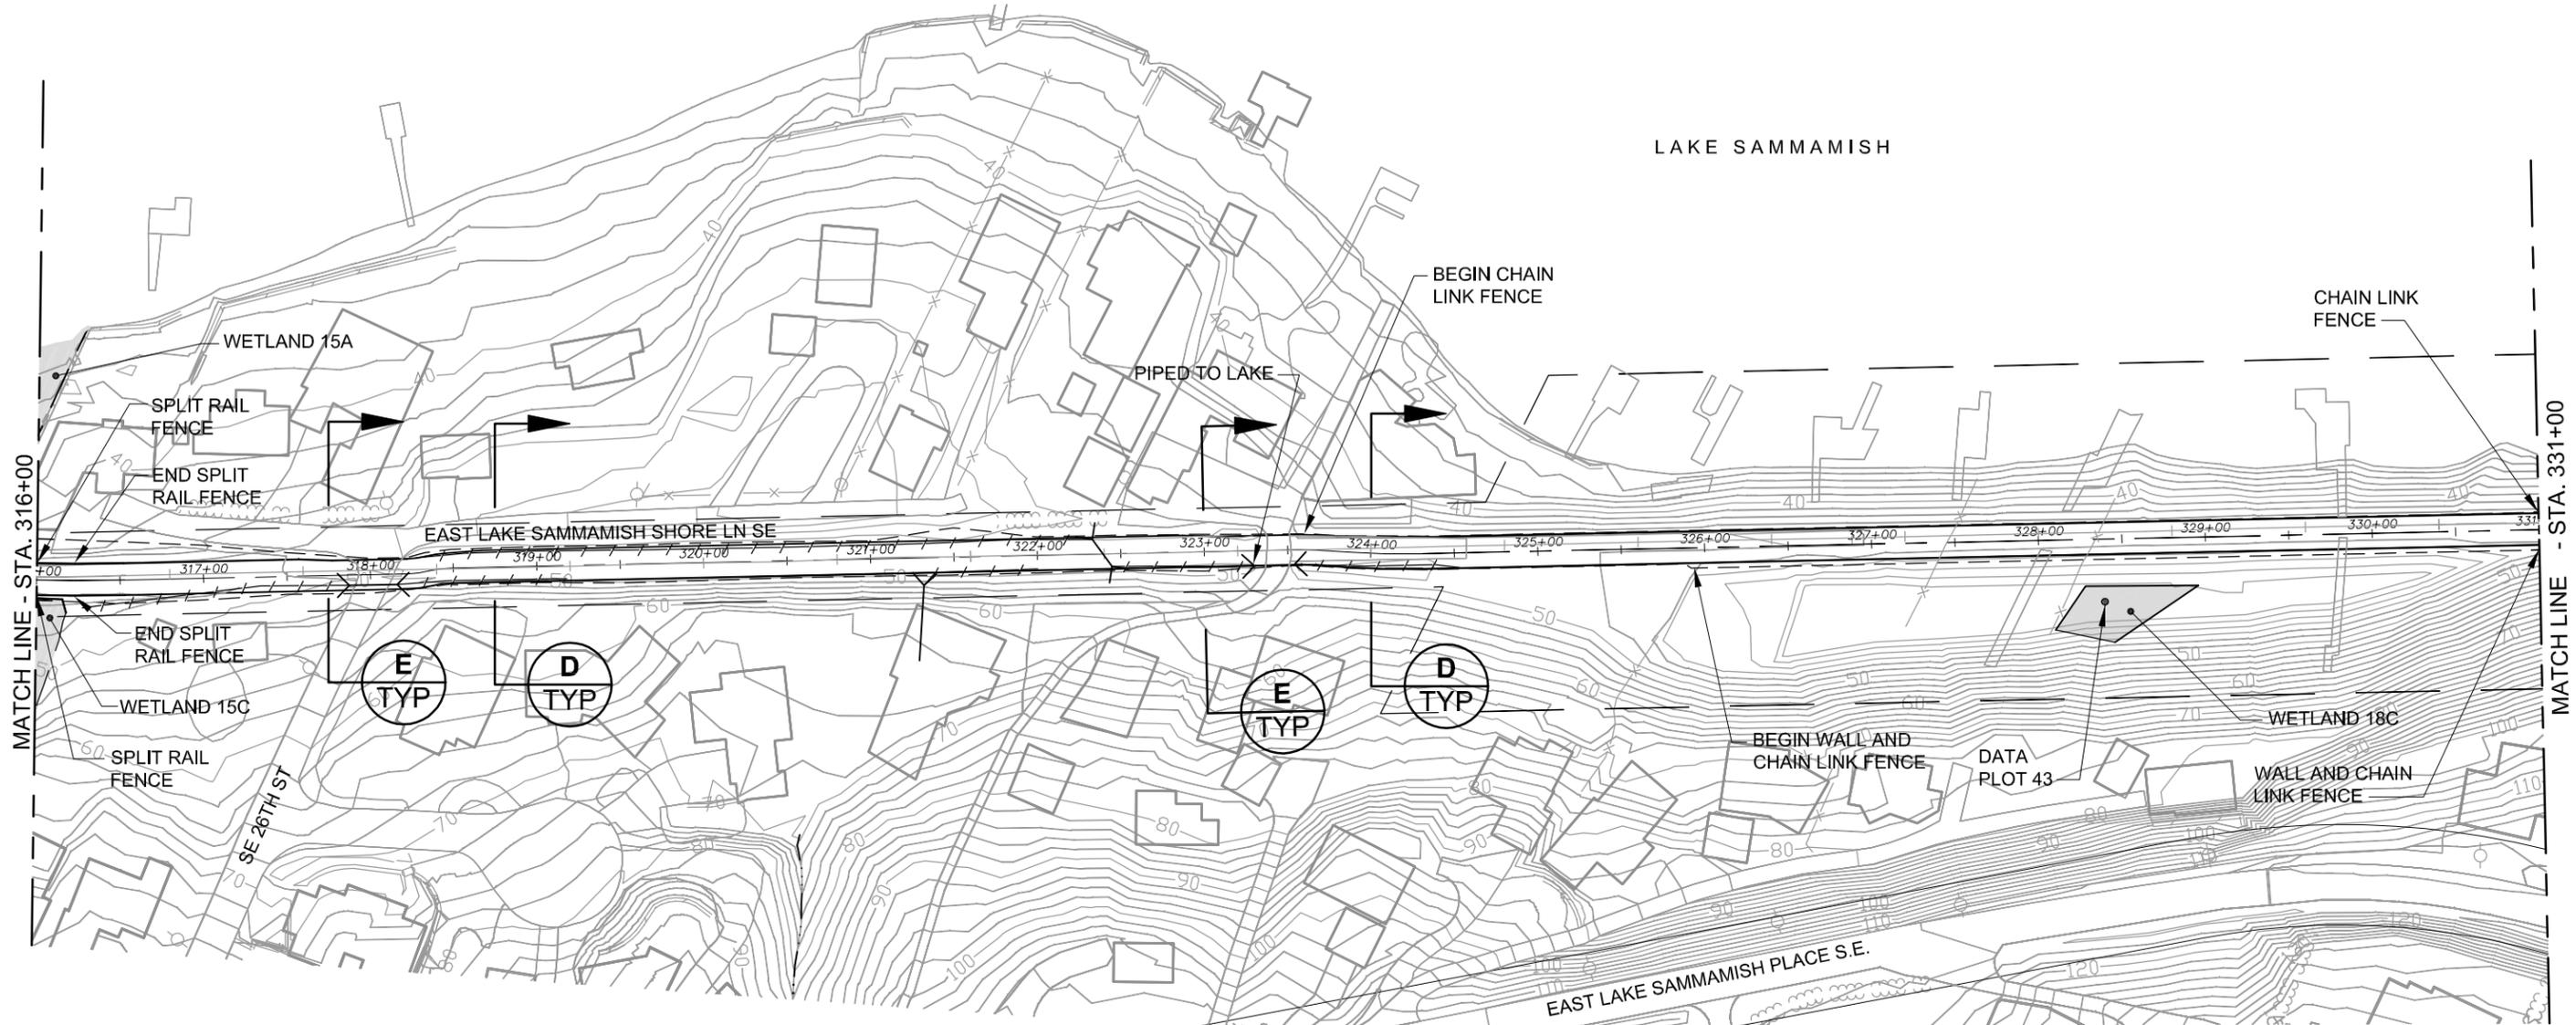


LEGEND

	Wetland		Existing Trail Corridor ROW		Proposed Edge of Trail		Existing Culvert
	Ditch		Existing Road ROW		Proposed Cut/Fill Limits		Railbed
	Stream		Proposed Trail Centerline		Soft Surface Pedestrian and Equestrian Trail		Public Access Point
							Parking Location


NOTE
DRIVEWAY RECONFIGURATIONS
MAY NOT BE LIMITED TO THOSE
SHOWN.

FILE: K1521039P09T0902-F-COR-16
DATE: 09/11/06 3:12pm

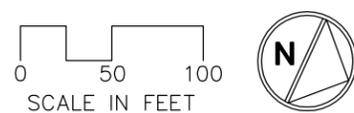


**DRAFT Alignment
DRAFT EIS
October 2006**

**Figure 16
Corridor Alternative
East Lake Sammamish Trail Master Plan**

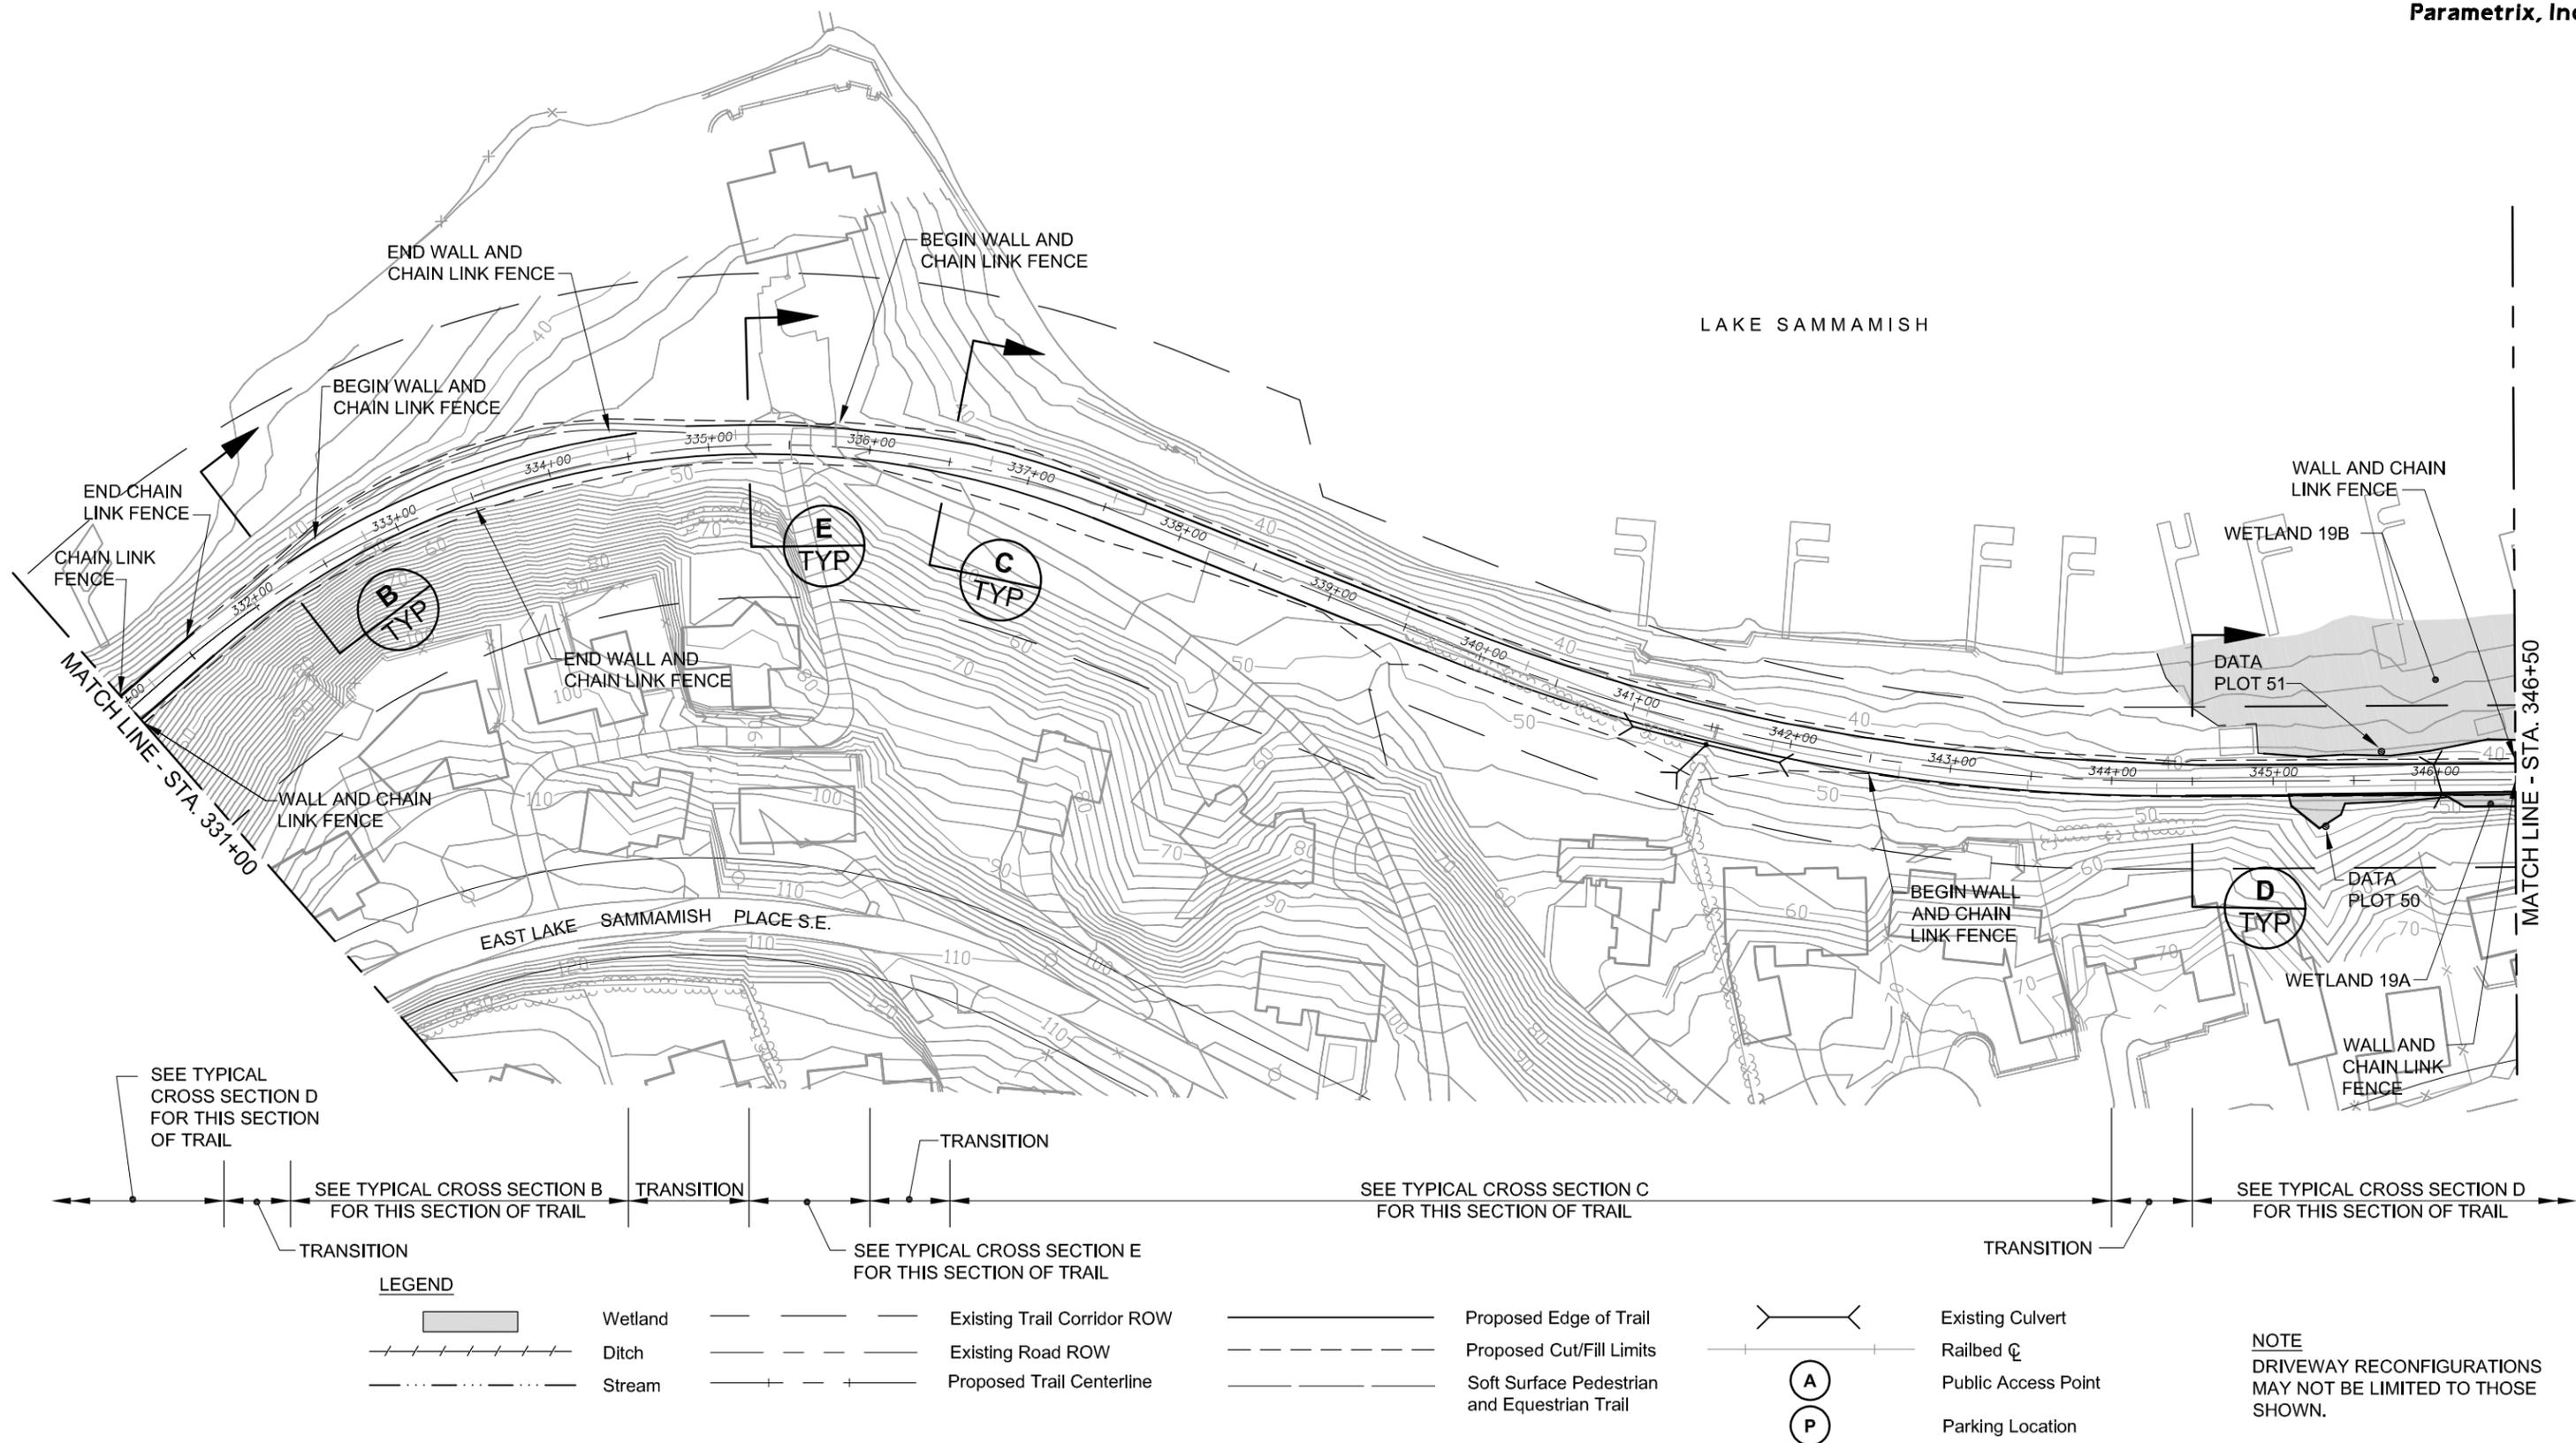


FILE: K1521039P09T0902-F-COR-17
DATE: 09/11/06 3:11pm

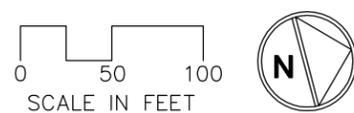

**DRAFT Alignment
DRAFT EIS
October 2006**

**Figure 17
Corridor Alternative
East Lake Sammamish Trail Master Plan**

LAKE SAMMAMISH

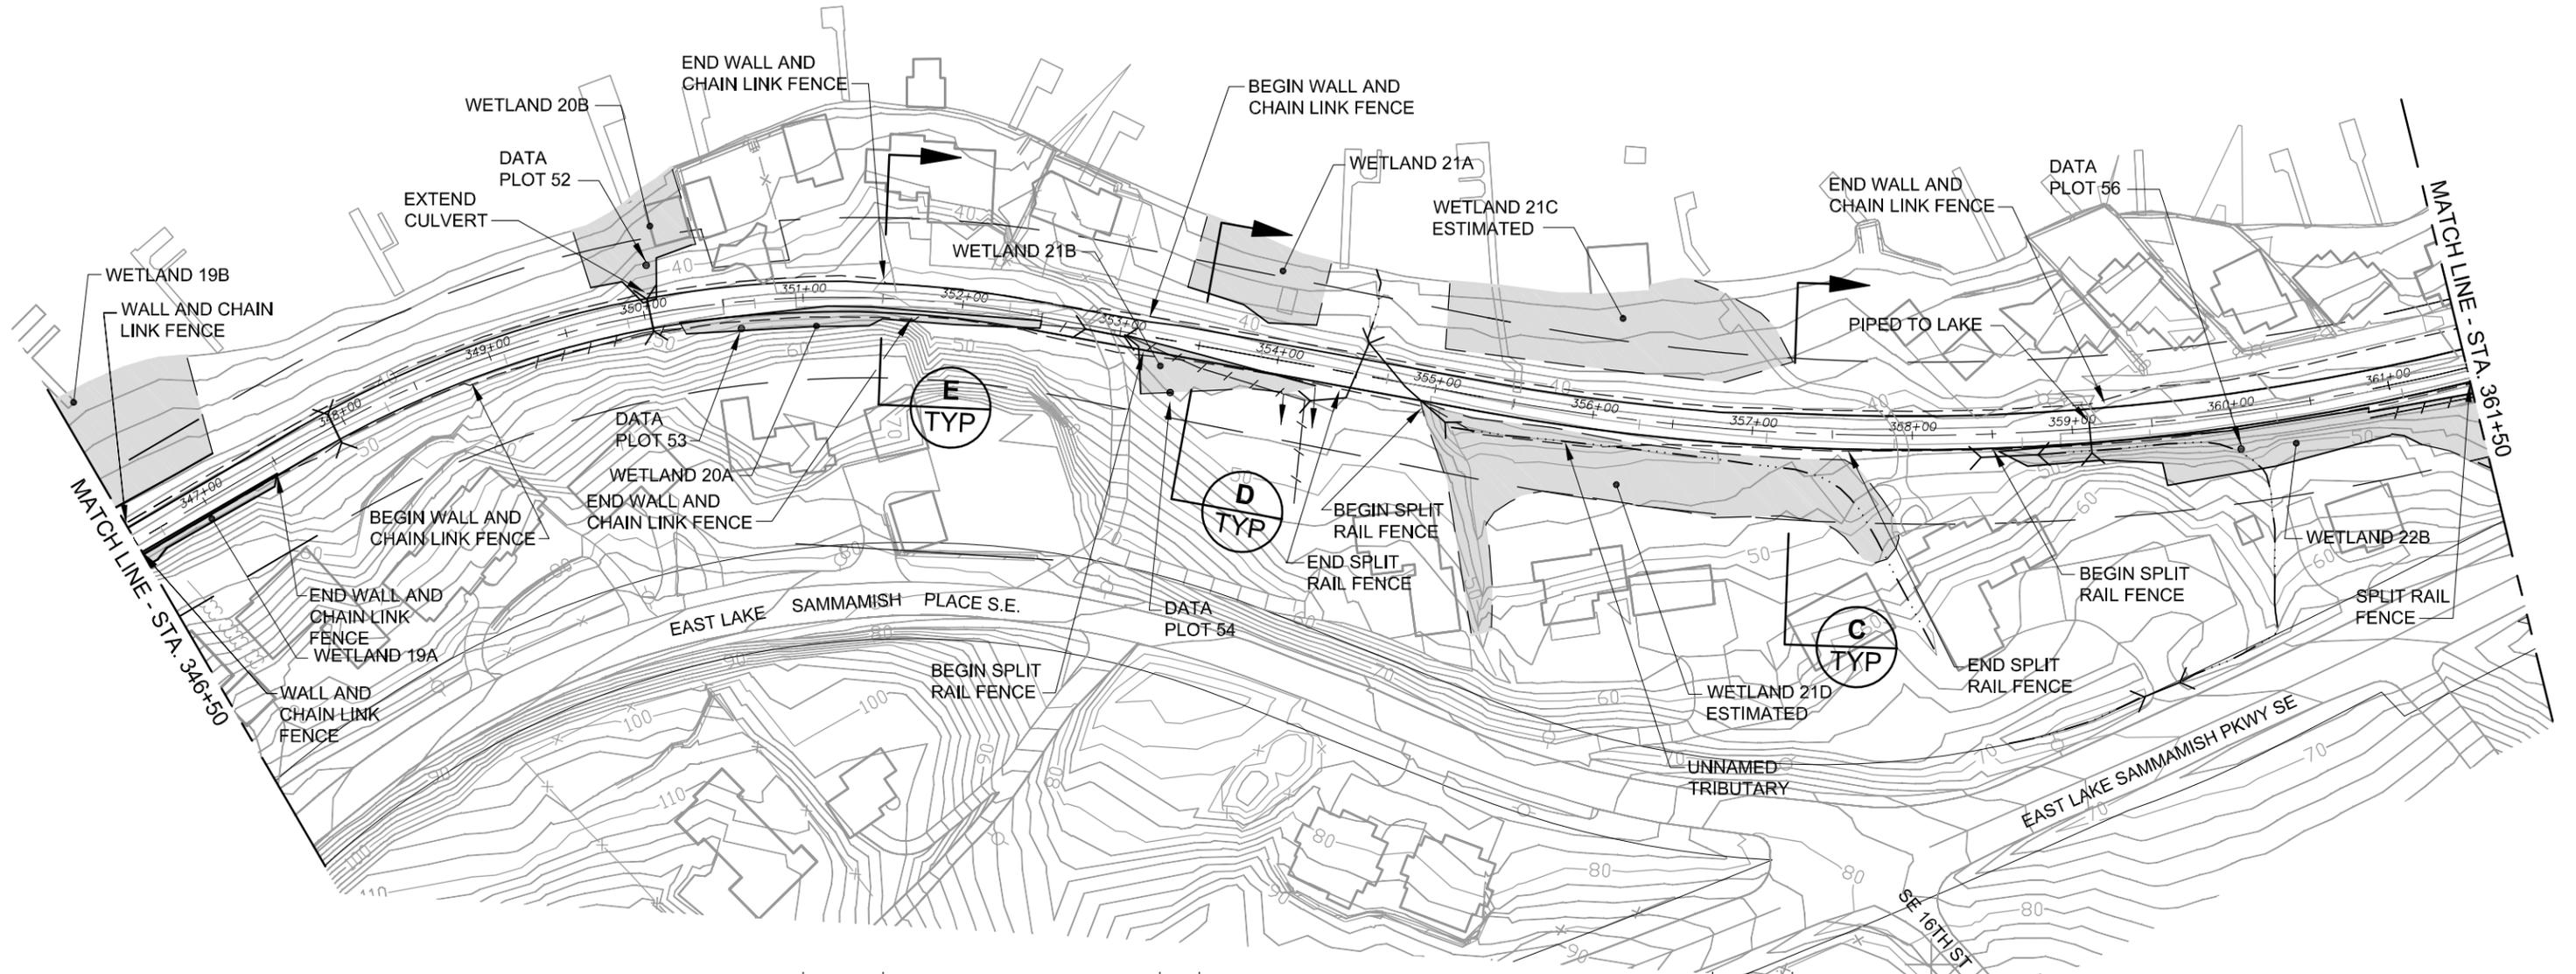

SEE TYPICAL CROSS SECTION D FOR THIS SECTION OF TRAIL

SEE TYPICAL CROSS SECTION E FOR THIS SECTION OF TRAIL

SEE TYPICAL CROSS SECTION D FOR THIS SECTION OF TRAIL


SEE TYPICAL CROSS SECTION C FOR THIS SECTION OF TRAIL

TRANSITION


TRANSITION

TRANSITION


LEGEND

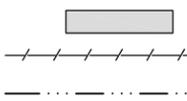


Wetland
Ditch
Stream

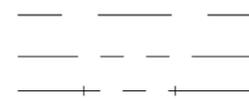

Existing Trail Corridor ROW
Existing Road ROW
Proposed Trail Centerline

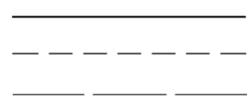


Proposed Edge of Trail
Proposed Cut/Fill Limits
Soft Surface Pedestrian and Equestrian Trail

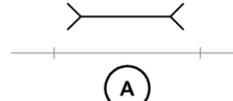

Existing Culvert
Railbed
Public Access Point
Parking Location


NOTE
DRIVEWAY RECONFIGURATIONS
MAY NOT BE LIMITED TO THOSE
SHOWN.

FILE: K1521039P09T0902-F-COR-18
DATE: 09/11/06 3:10pm

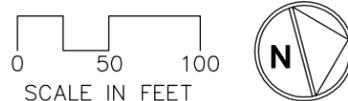

DRAFT Alignment
DRAFT EIS
October 2006

Figure 18
Corridor Alternative
East Lake Sammamish Trail Master Plan

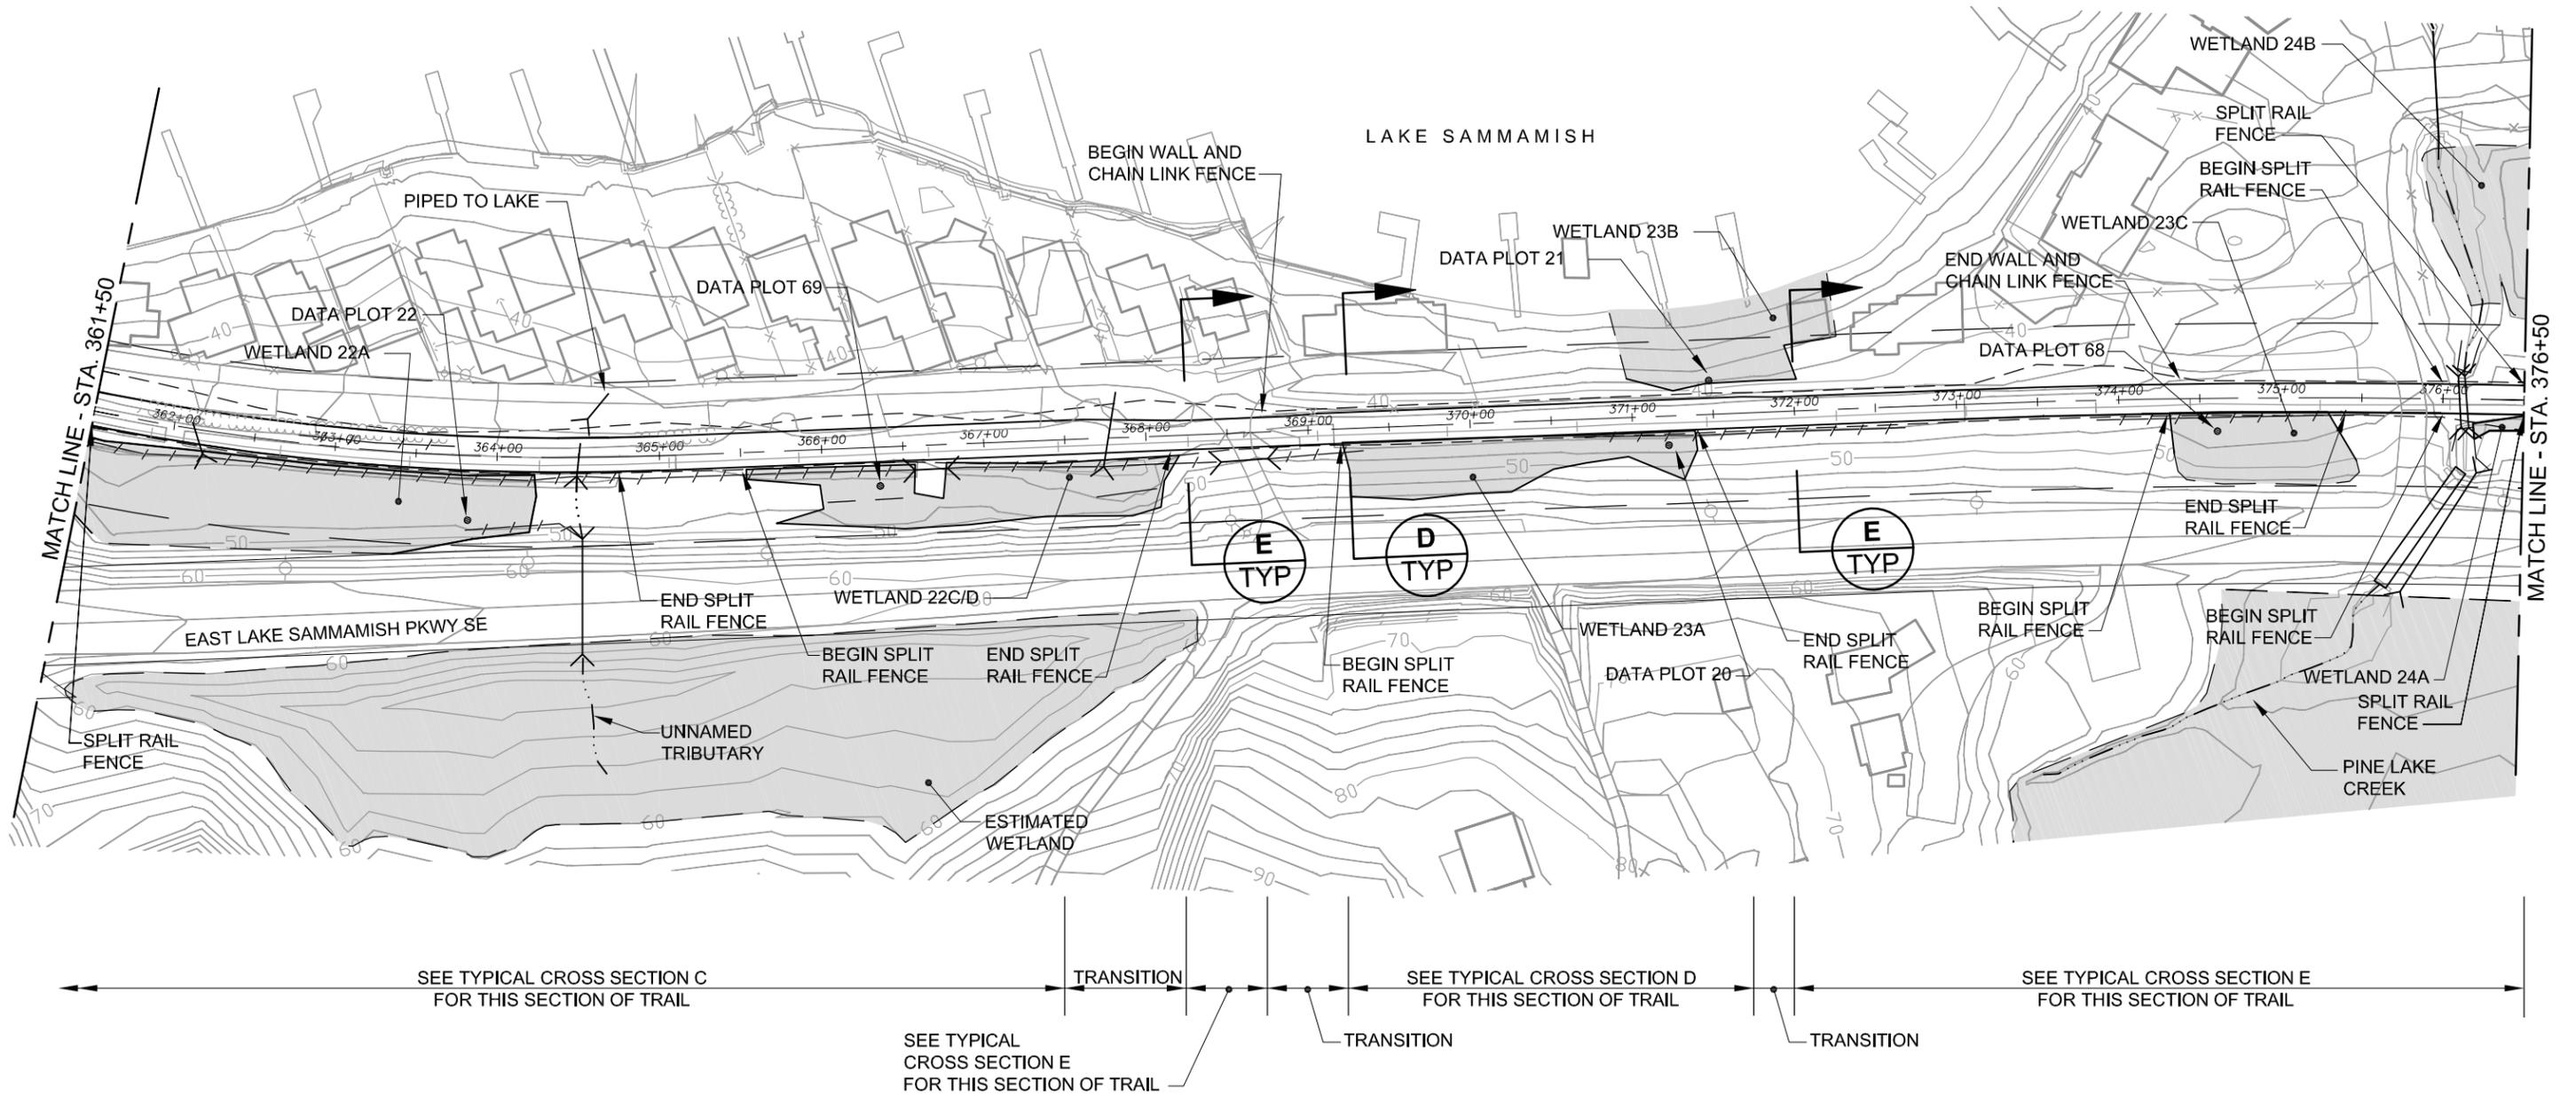


LEGEND

	Wetland		Existing Trail Corridor ROW		Proposed Edge of Trail		Existing Culvert
	Ditch		Existing Road ROW		Proposed Cut/Fill Limits		Railbed
	Stream		Proposed Trail Centerline		Soft Surface Pedestrian and Equestrian Trail		Public Access Point
							Parking Location



NOTE
 DRIVEWAY RECONFIGURATIONS
 MAY NOT BE LIMITED TO THOSE
 SHOWN.

FILE: K1521039P09T0902-F-COR-19
 DATE: 09/11/06 3:10pm

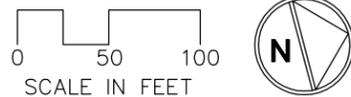

**DRAFT Alignment
 DRAFT EIS
 October 2006**

**Figure 19
 Corridor Alternative
 East Lake Sammamish Trail Master Plan**

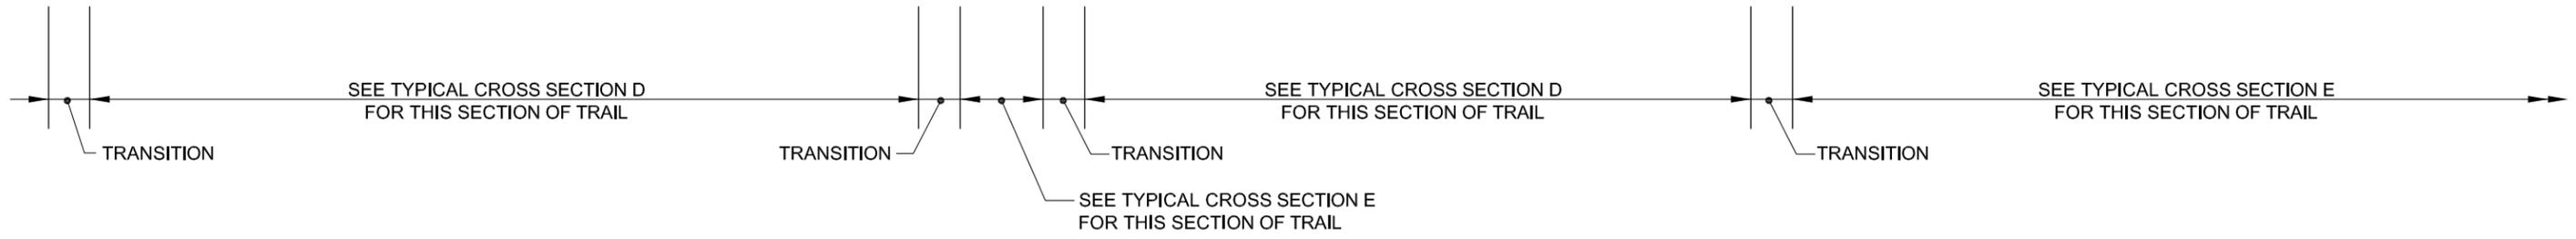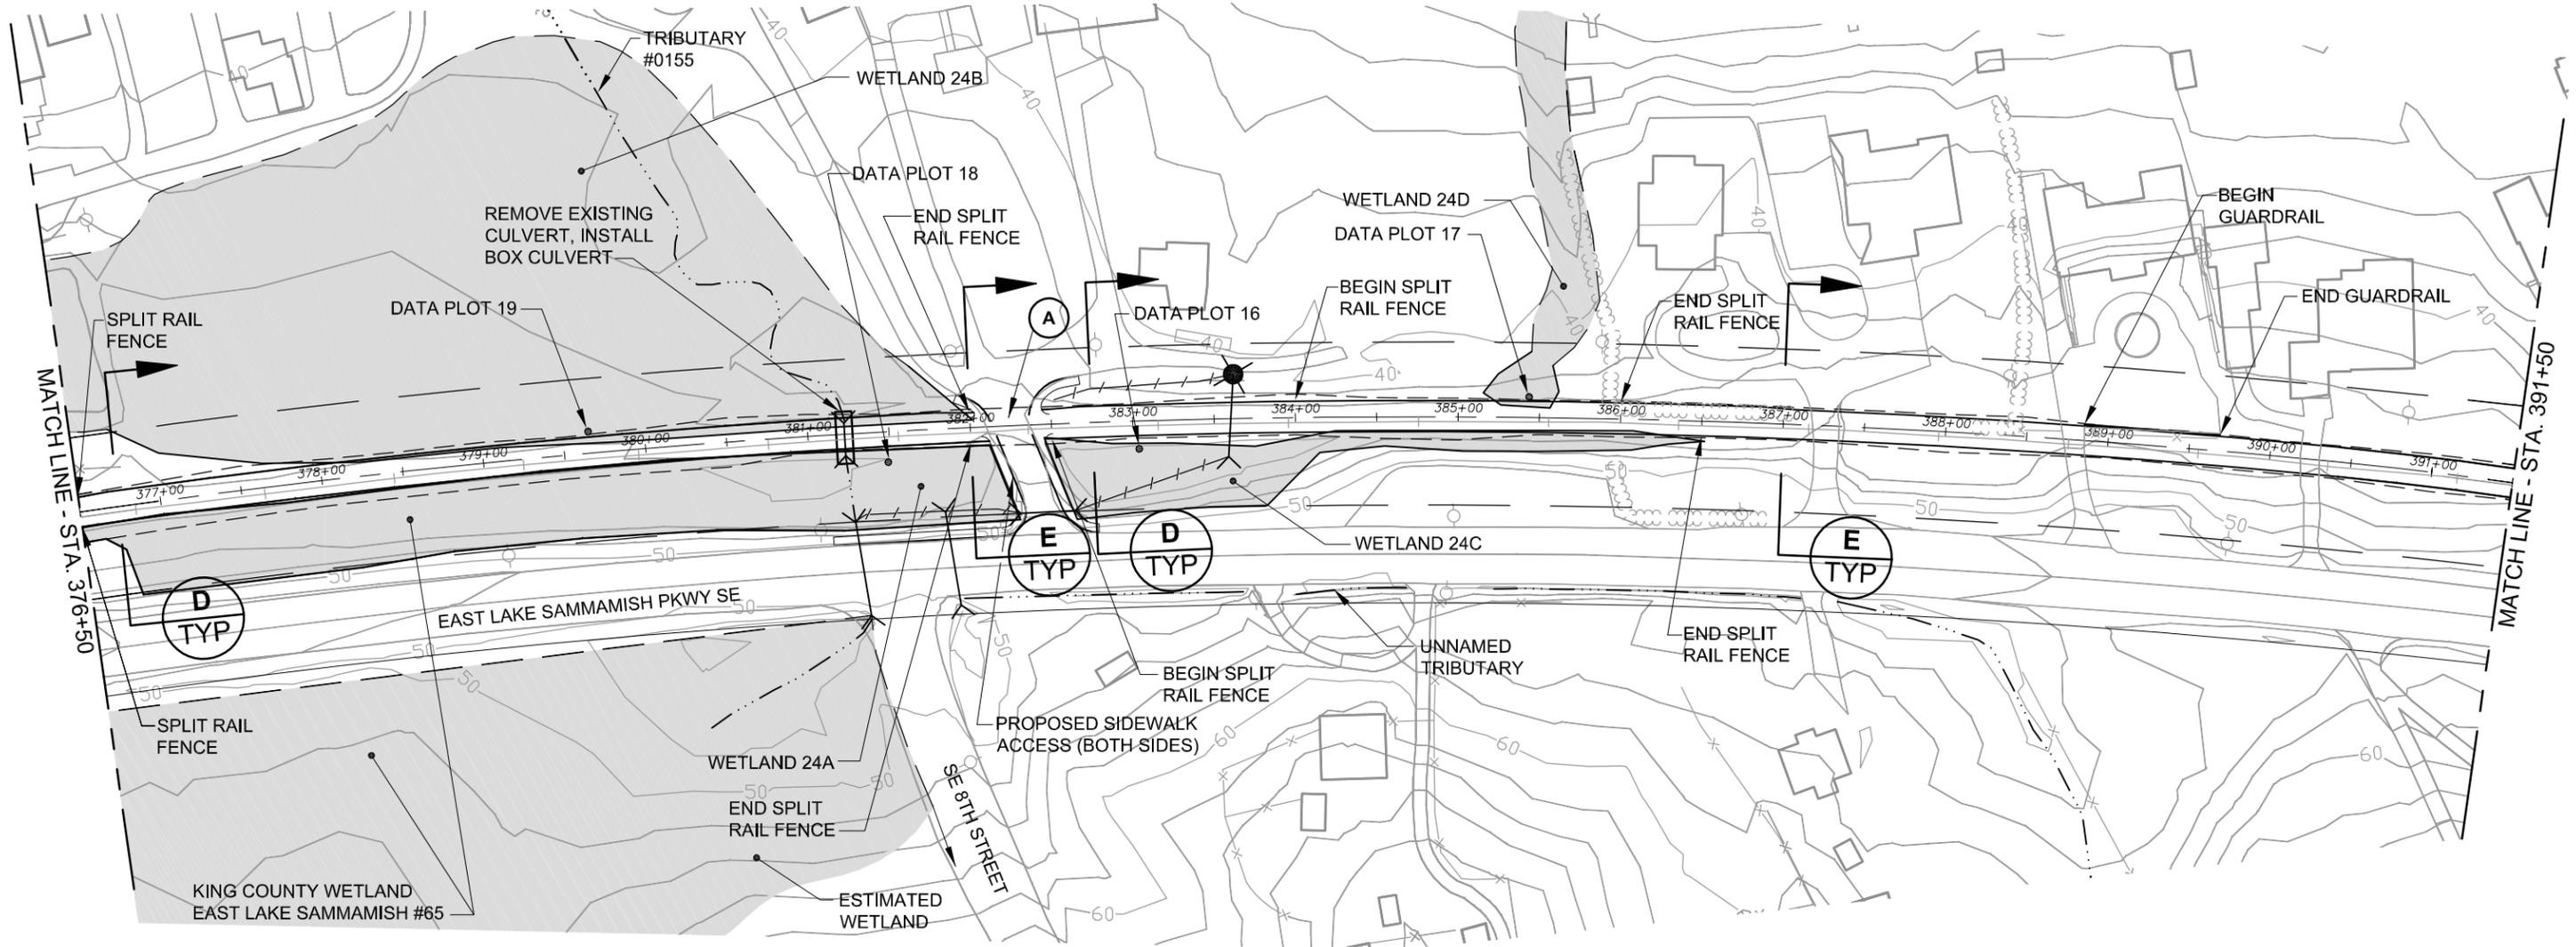


LEGEND

	Wetland		Existing Trail Corridor ROW		Proposed Edge of Trail		Existing Culvert
	Ditch		Existing Road ROW		Proposed Cut/Fill Limits		Railbed
	Stream		Proposed Trail Centerline		Soft Surface Pedestrian and Equestrian Trail		Public Access Point
							Parking Location


NOTE
DRIVEWAY RECONFIGURATIONS
MAY NOT BE LIMITED TO THOSE
SHOWN.

FILE: K1521039P09T0902-F-COR-20
DATE: 09/11/06 3:13pm

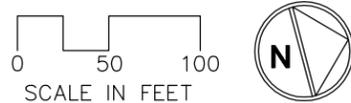

**DRAFT Alignment
DRAFT EIS
October 2006**

**Figure 20
Corridor Alternative
East Lake Sammamish Trail Master Plan**

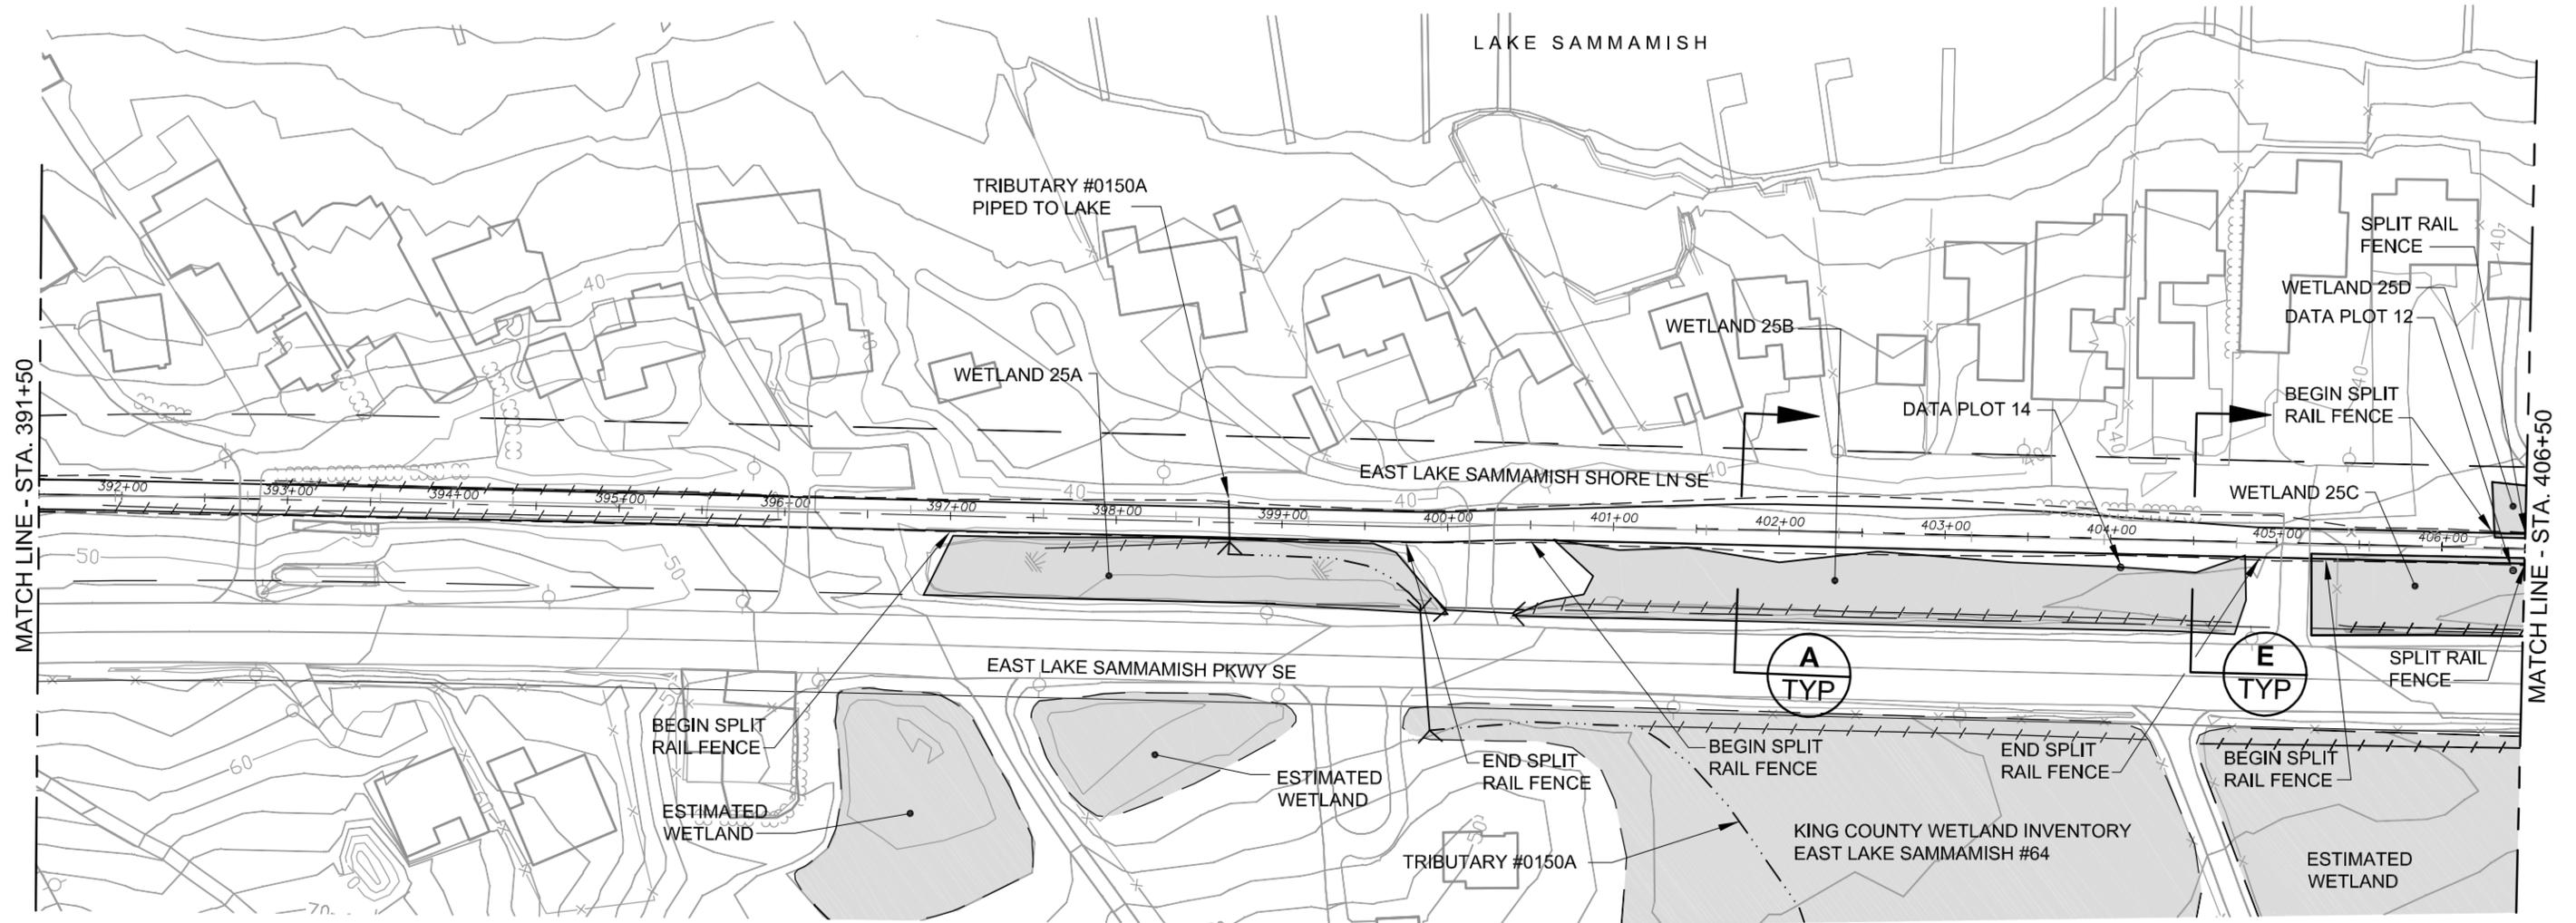


LEGEND

- | | | | | | | | |
|--|---------|--|-----------------------------|--|--|--|---------------------|
| | Wetland | | Existing Trail Corridor ROW | | Proposed Edge of Trail | | Existing Culvert |
| | Ditch | | Existing Road ROW | | Proposed Cut/Fill Limits | | Railbed |
| | Stream | | Proposed Trail Centerline | | Soft Surface Pedestrian and Equestrian Trail | | Public Access Point |
| | | | | | | | Parking Location |



NOTE
DRIVEWAY RECONFIGURATIONS
MAY NOT BE LIMITED TO THOSE
SHOWN.

FILE: K1521039P09T0902-F-COR-21
DATE: 09/11/06 3:15pm

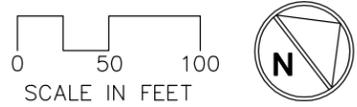

**DRAFT Alignment
DRAFT EIS
October 2006**

**Figure 21
Corridor Alternative
East Lake Sammamish Trail Master Plan**

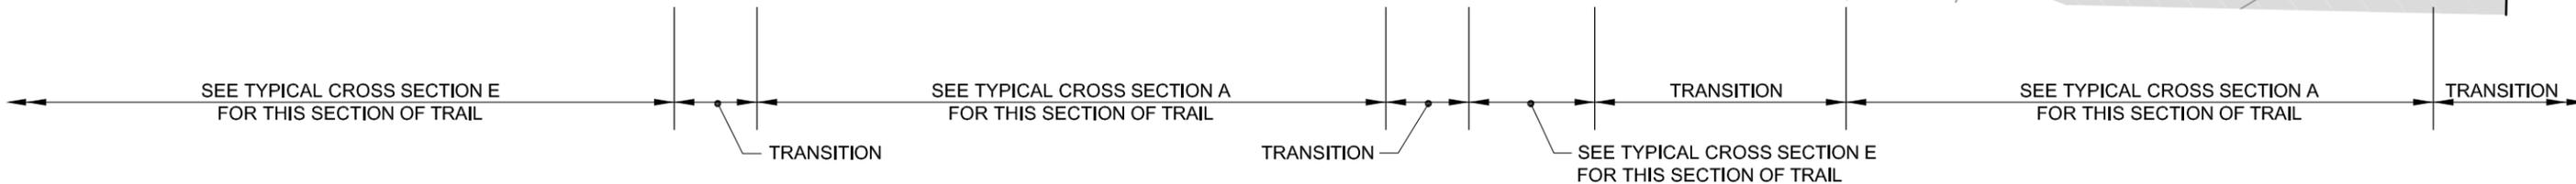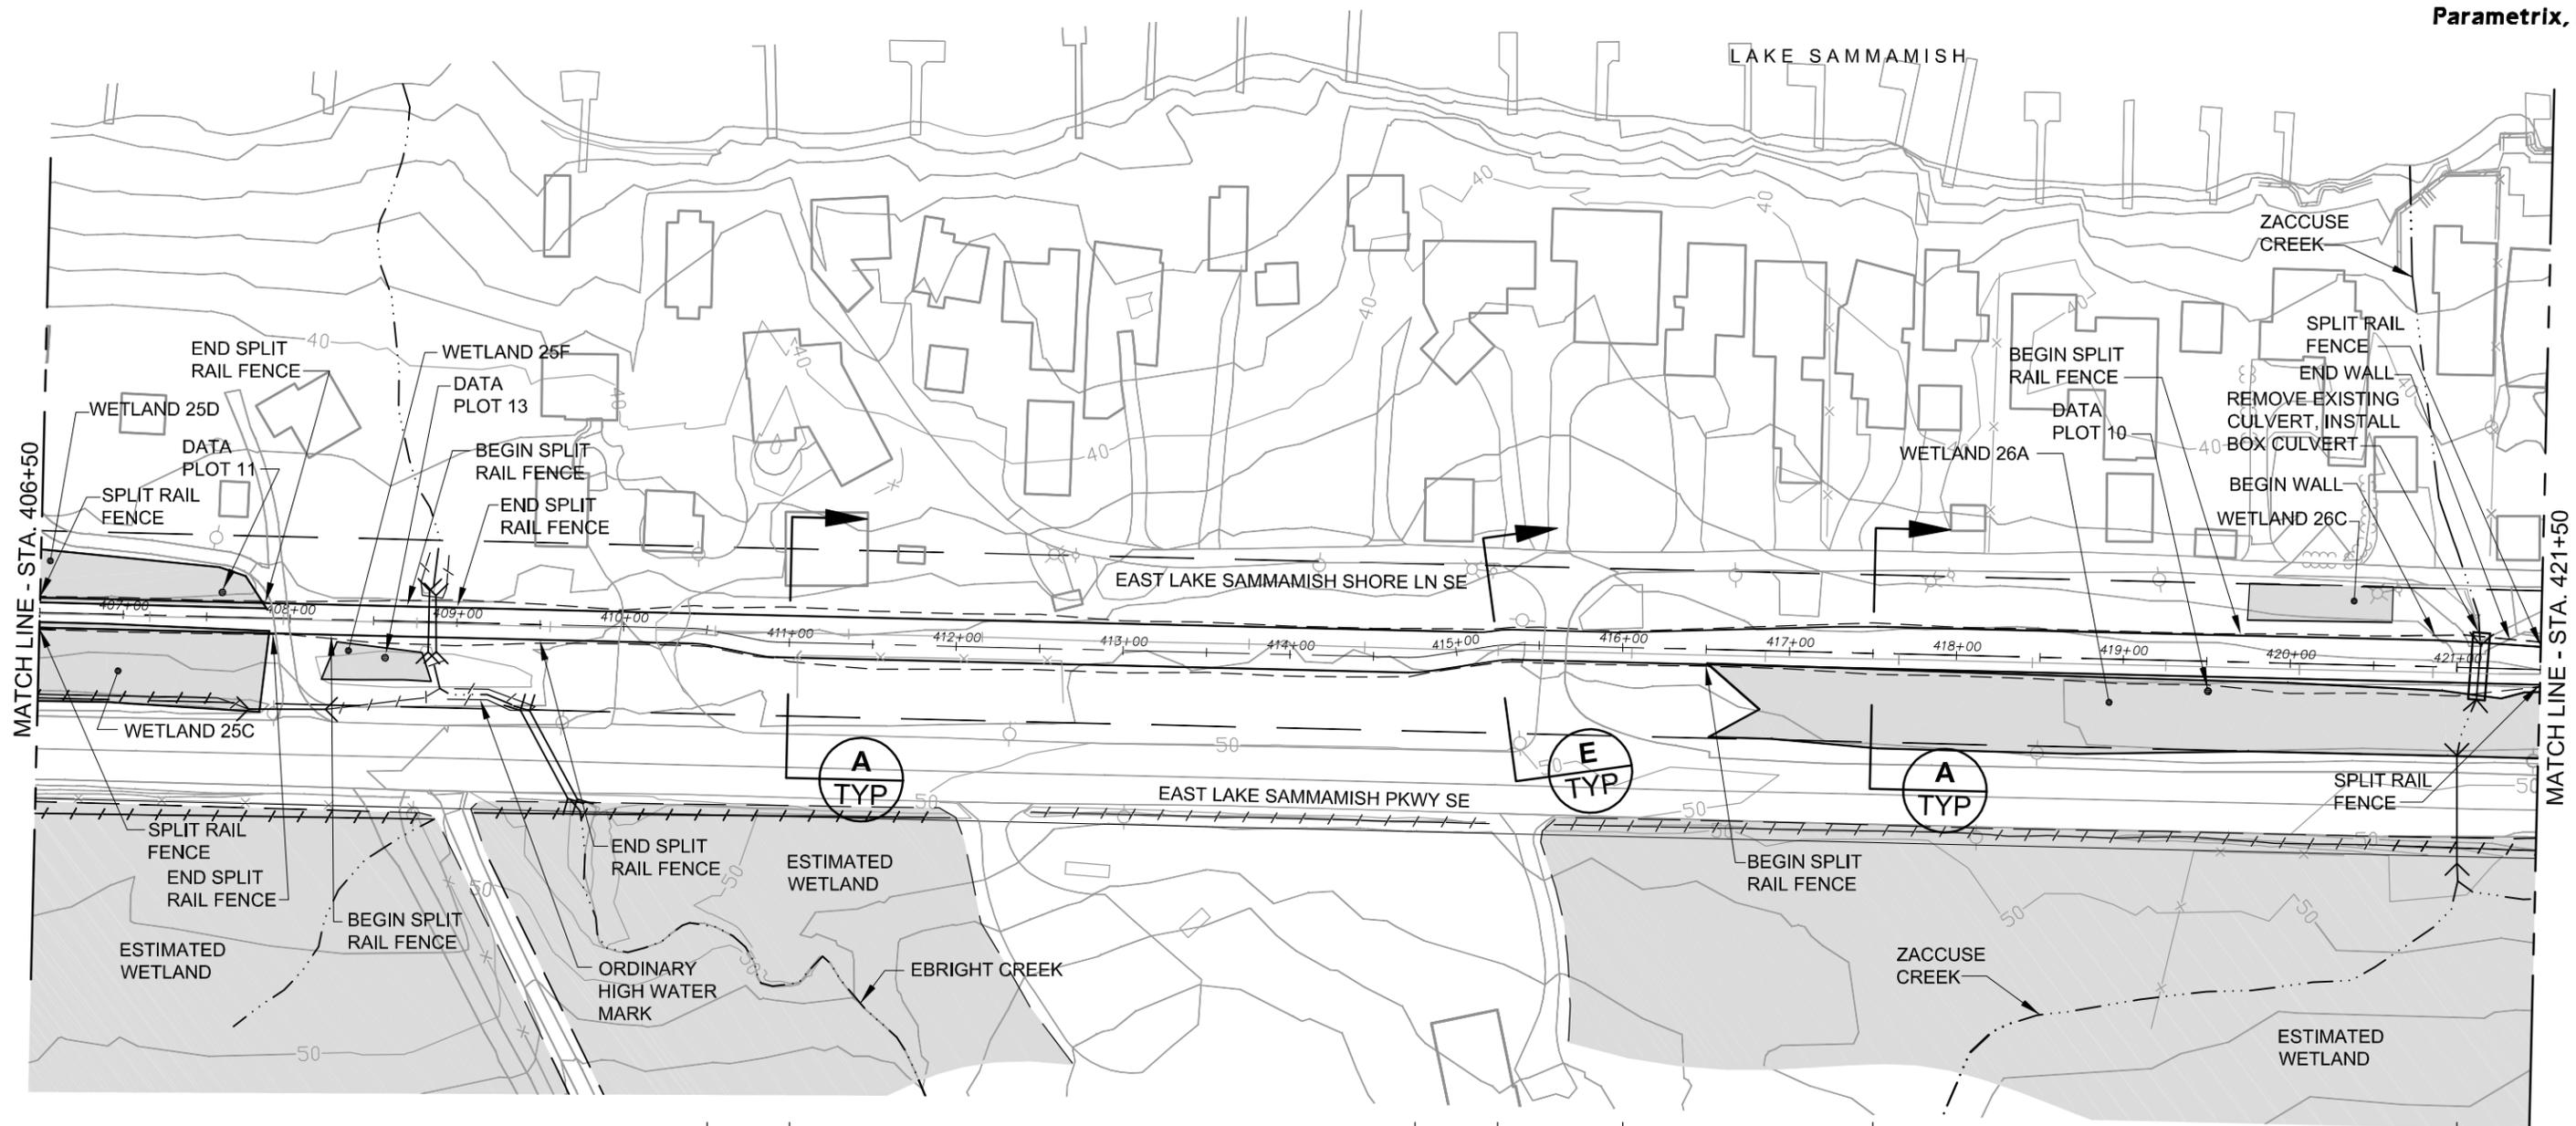


LEGEND

- | | | | | | | | |
|--|---------|--|-----------------------------|--|--|--|---------------------|
| | Wetland | | Existing Trail Corridor ROW | | Proposed Edge of Trail | | Existing Culvert |
| | Ditch | | Existing Road ROW | | Proposed Cut/Fill Limits | | Railbed |
| | Stream | | Proposed Trail Centerline | | Soft Surface Pedestrian and Equestrian Trail | | Public Access Point |
| | | | | | | | Parking Location |


NOTE
DRIVEWAY RECONFIGURATIONS
MAY NOT BE LIMITED TO THOSE
SHOWN.

FILE: K1521039P09T0902-F-COR-22
DATE: 09/11/06 3:16pm

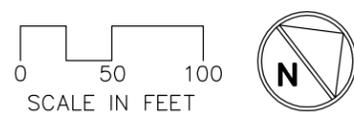

**DRAFT Alignment
DRAFT EIS
October 2006**

**Figure 22
Corridor Alternative
East Lake Sammamish Trail Master Plan**

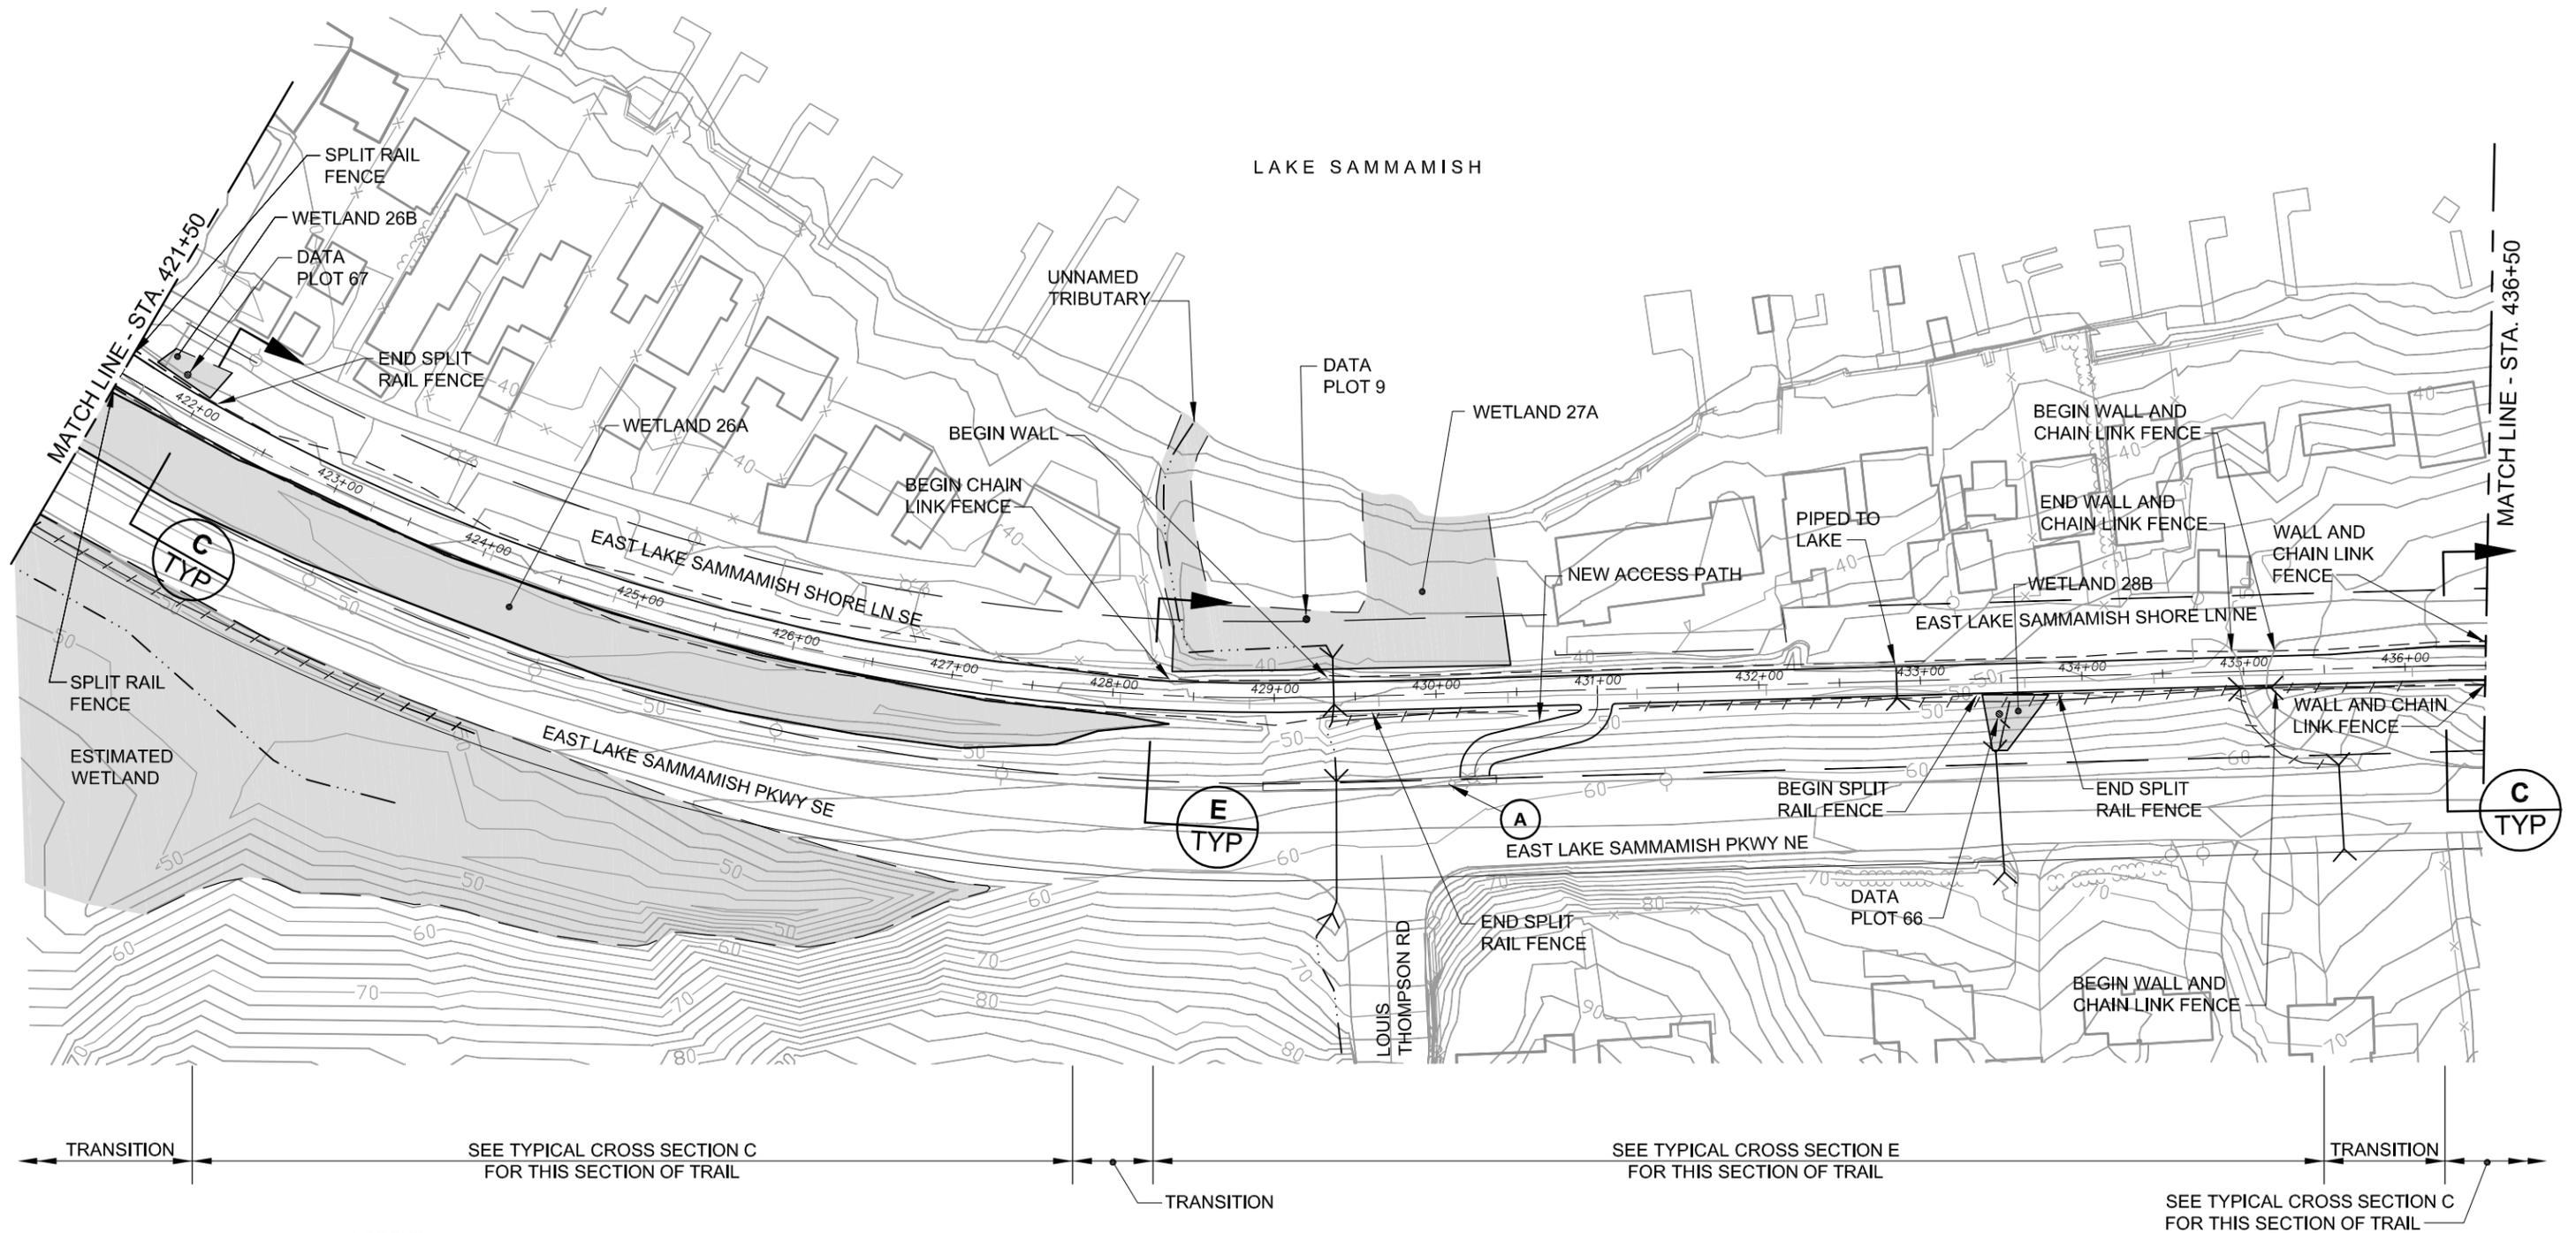


LEGEND

	Wetland		Existing Trail Corridor ROW		Proposed Edge of Trail		Existing Culvert
	Ditch		Existing Road ROW		Proposed Cut/Fill Limits		Railbed
	Stream		Proposed Trail Centerline		Soft Surface Pedestrian and Equestrian Trail		Public Access Point
							Parking Location


NOTE
DRIVEWAY RECONFIGURATIONS
MAY NOT BE LIMITED TO THOSE
SHOWN.

FILE: K1521039P09T0902-F-COR-23
DATE: 09/11/06 3:19pm

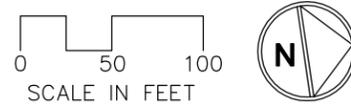


**DRAFT Alignment
DRAFT EIS
October 2006**

**Figure 23
Corridor Alternative
East Lake Sammamish Trail Master Plan**

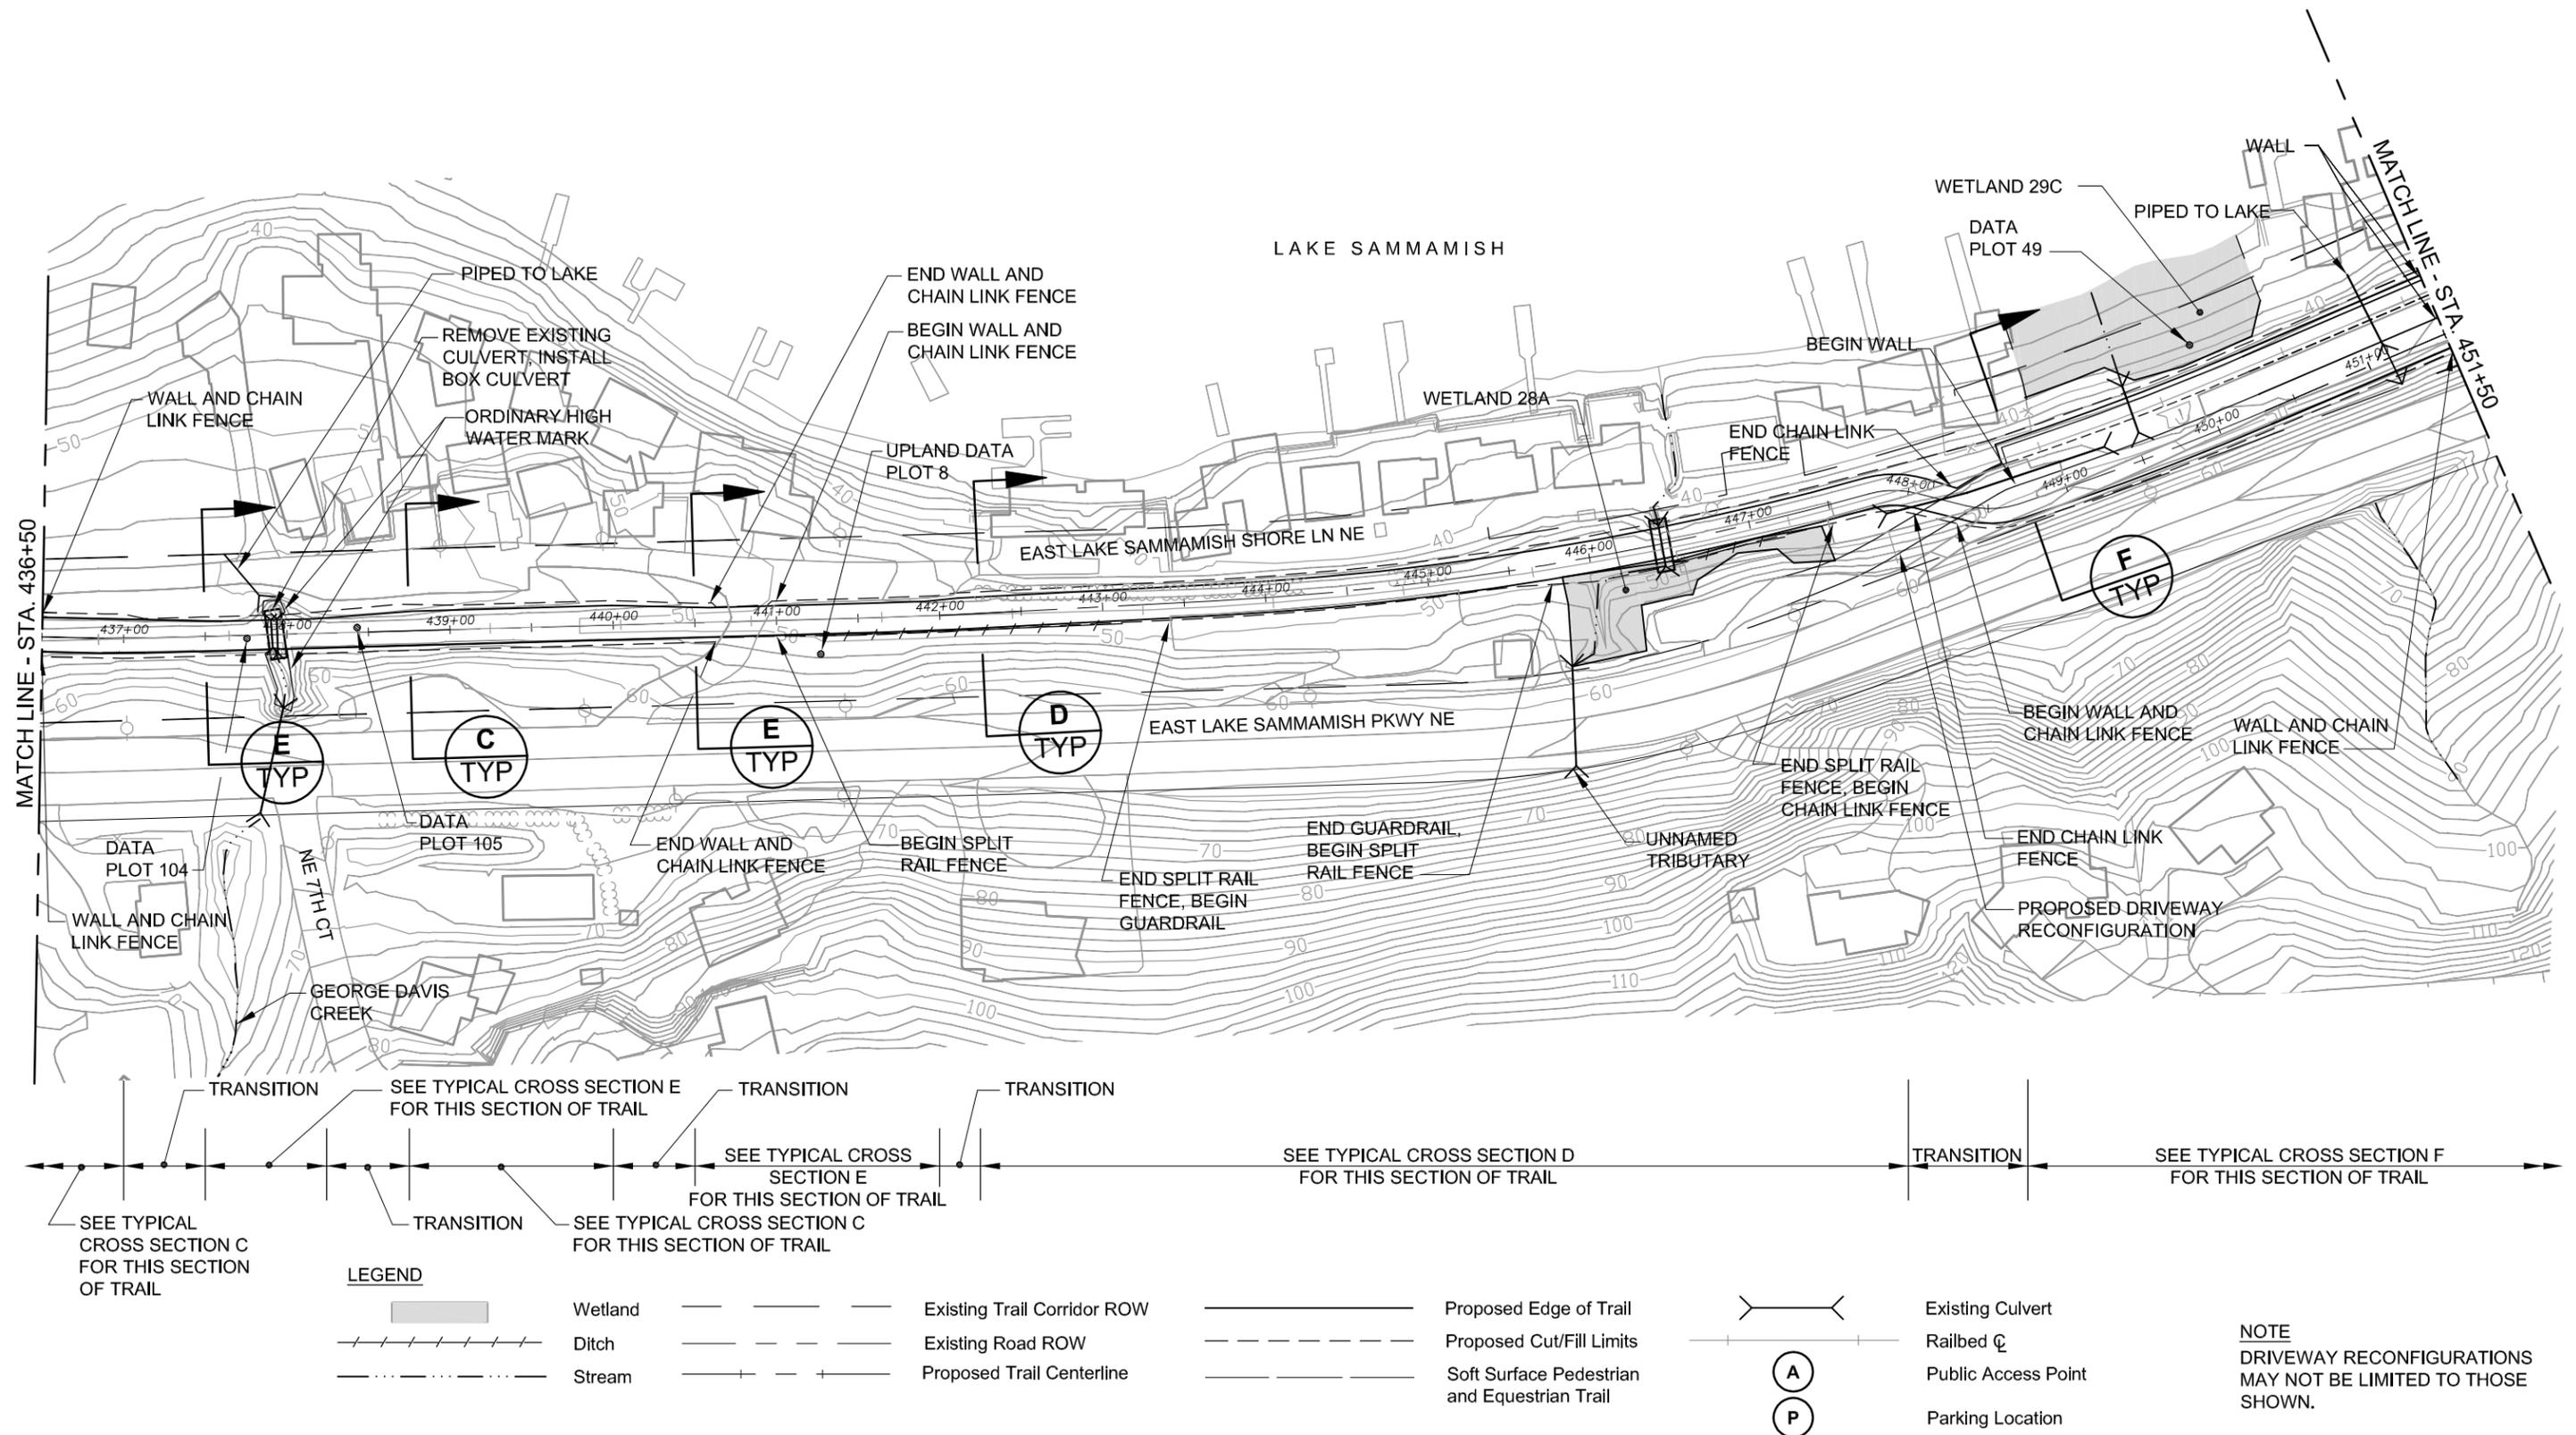


FILE: K1521039P09T0902-F-COR-24
DATE: 09/11/06 3:18pm

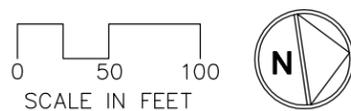

**DRAFT Alignment
DRAFT EIS
October 2006**

**Figure 24
Corridor Alternative
East Lake Sammamish Trail Master Plan**

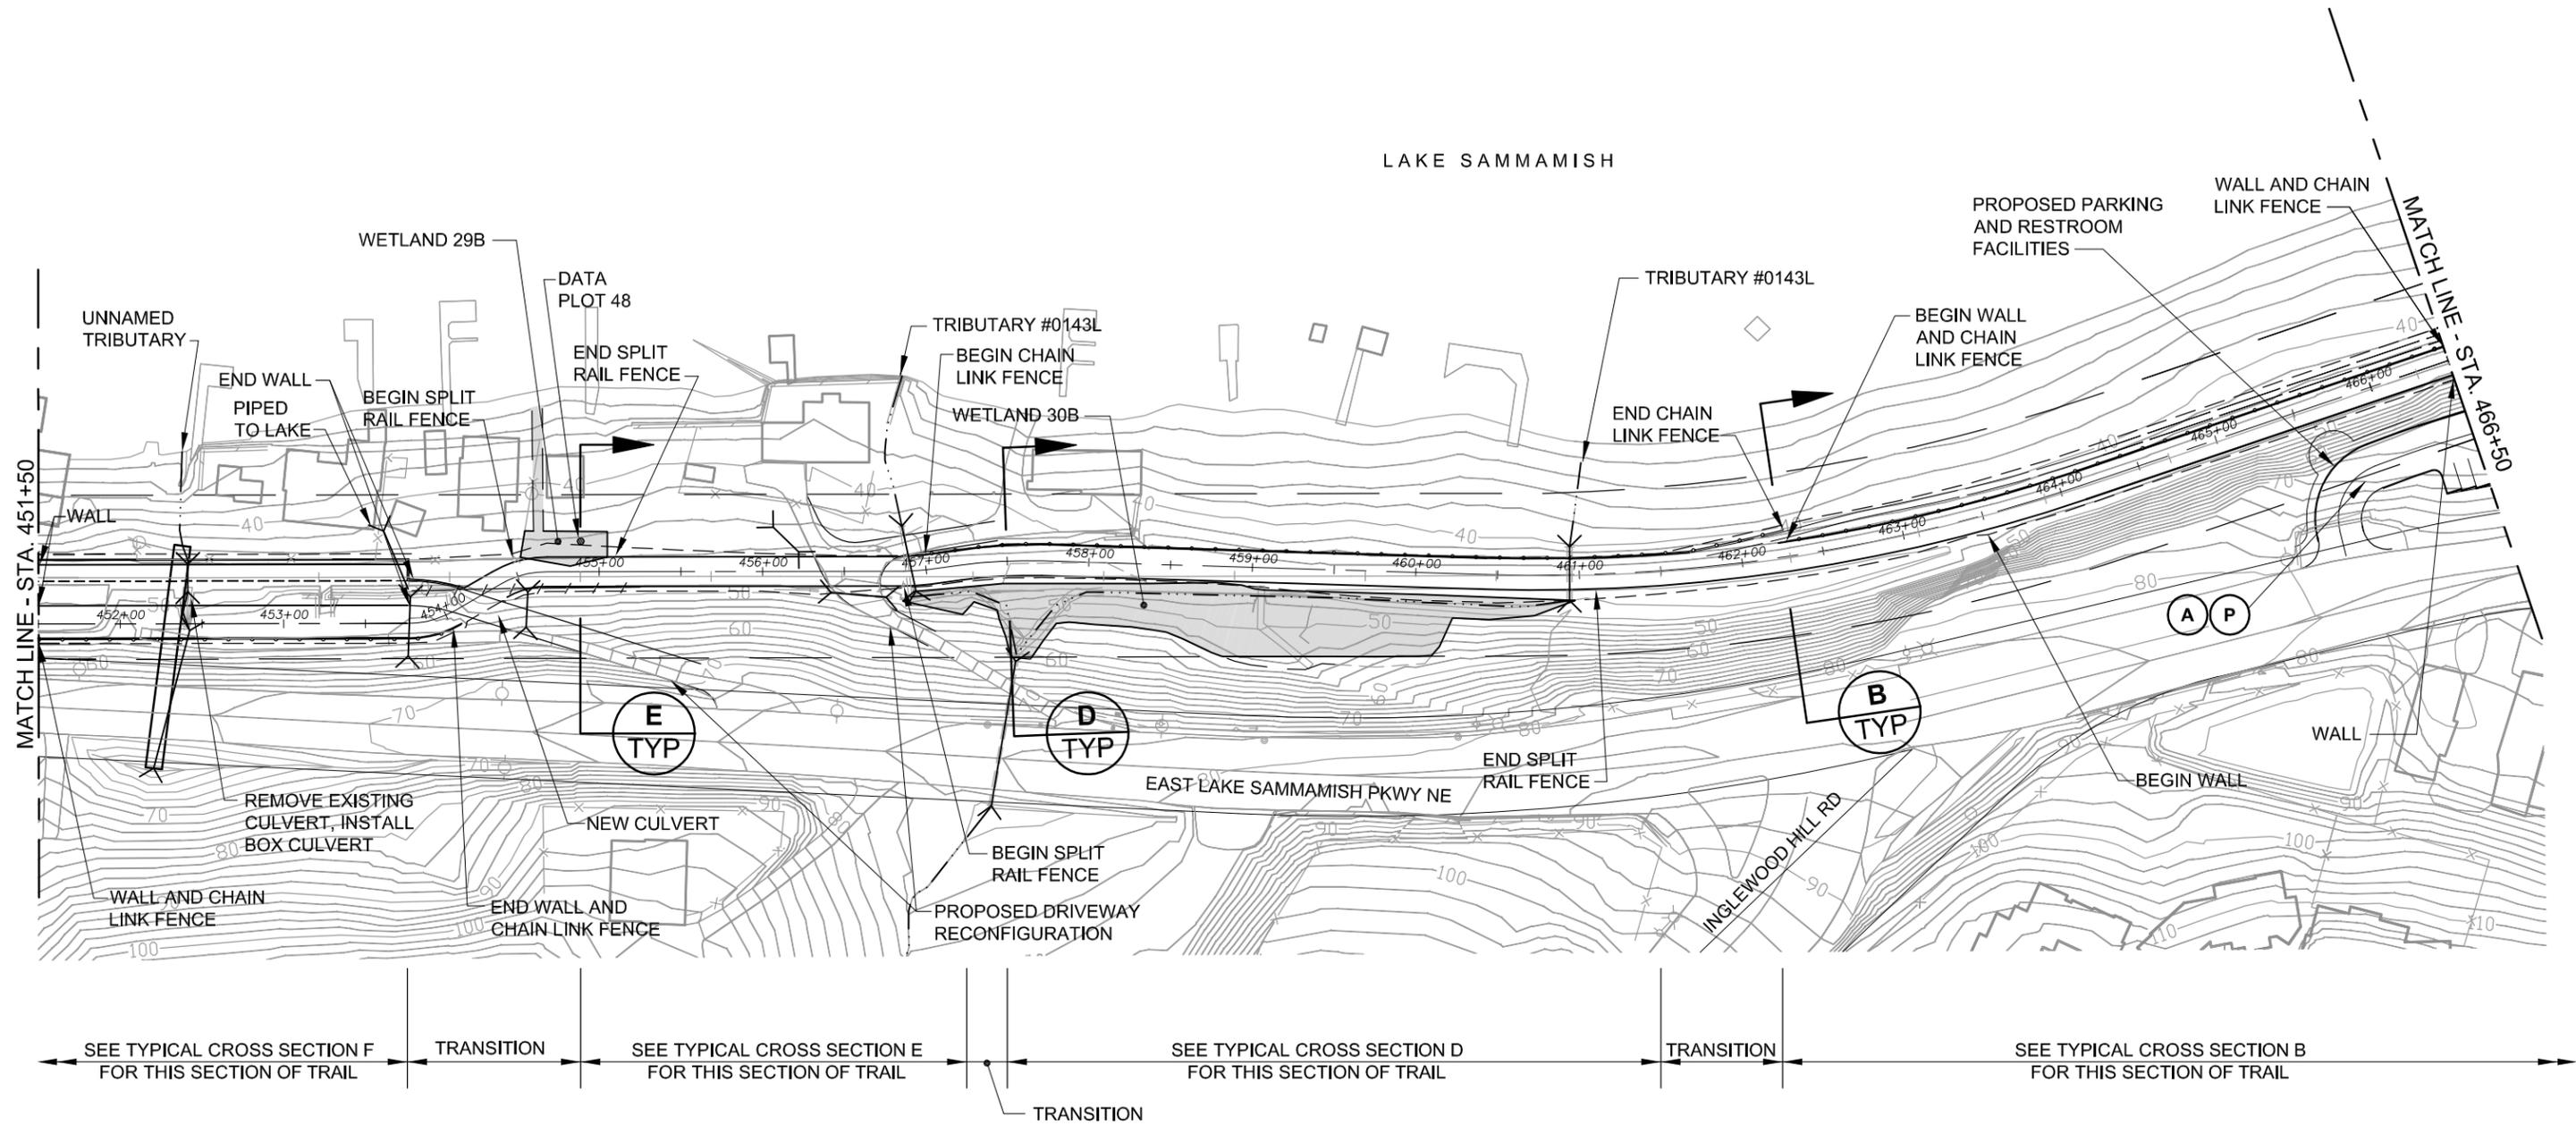


LEGEND

	Wetland		Existing Trail Corridor ROW		Proposed Edge of Trail		Existing Culvert
	Ditch		Existing Road ROW		Proposed Cut/Fill Limits		Railbed C
	Stream		Proposed Trail Centerline		Soft Surface Pedestrian and Equestrian Trail		Public Access Point
							Parking Location



NOTE
DRIVEWAY RECONFIGURATIONS
MAY NOT BE LIMITED TO THOSE
SHOWN.

FILE: K1521039P09T0902-F-COR-25
DATE: 09/11/06 3:17pm

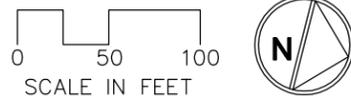

**DRAFT Alignment
DRAFT EIS
October 2006**

**Figure 25
Corridor Alternative
East Lake Sammamish Trail Master Plan**

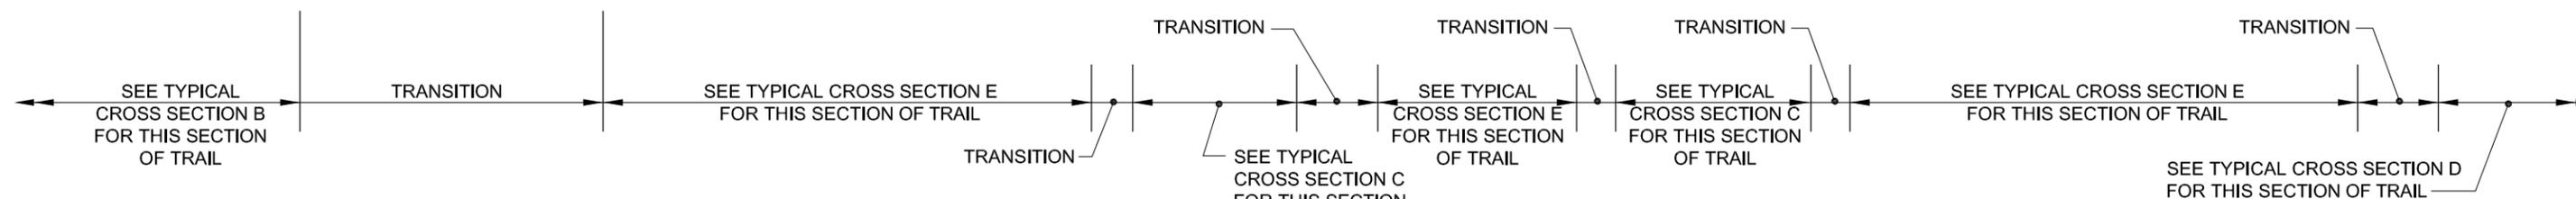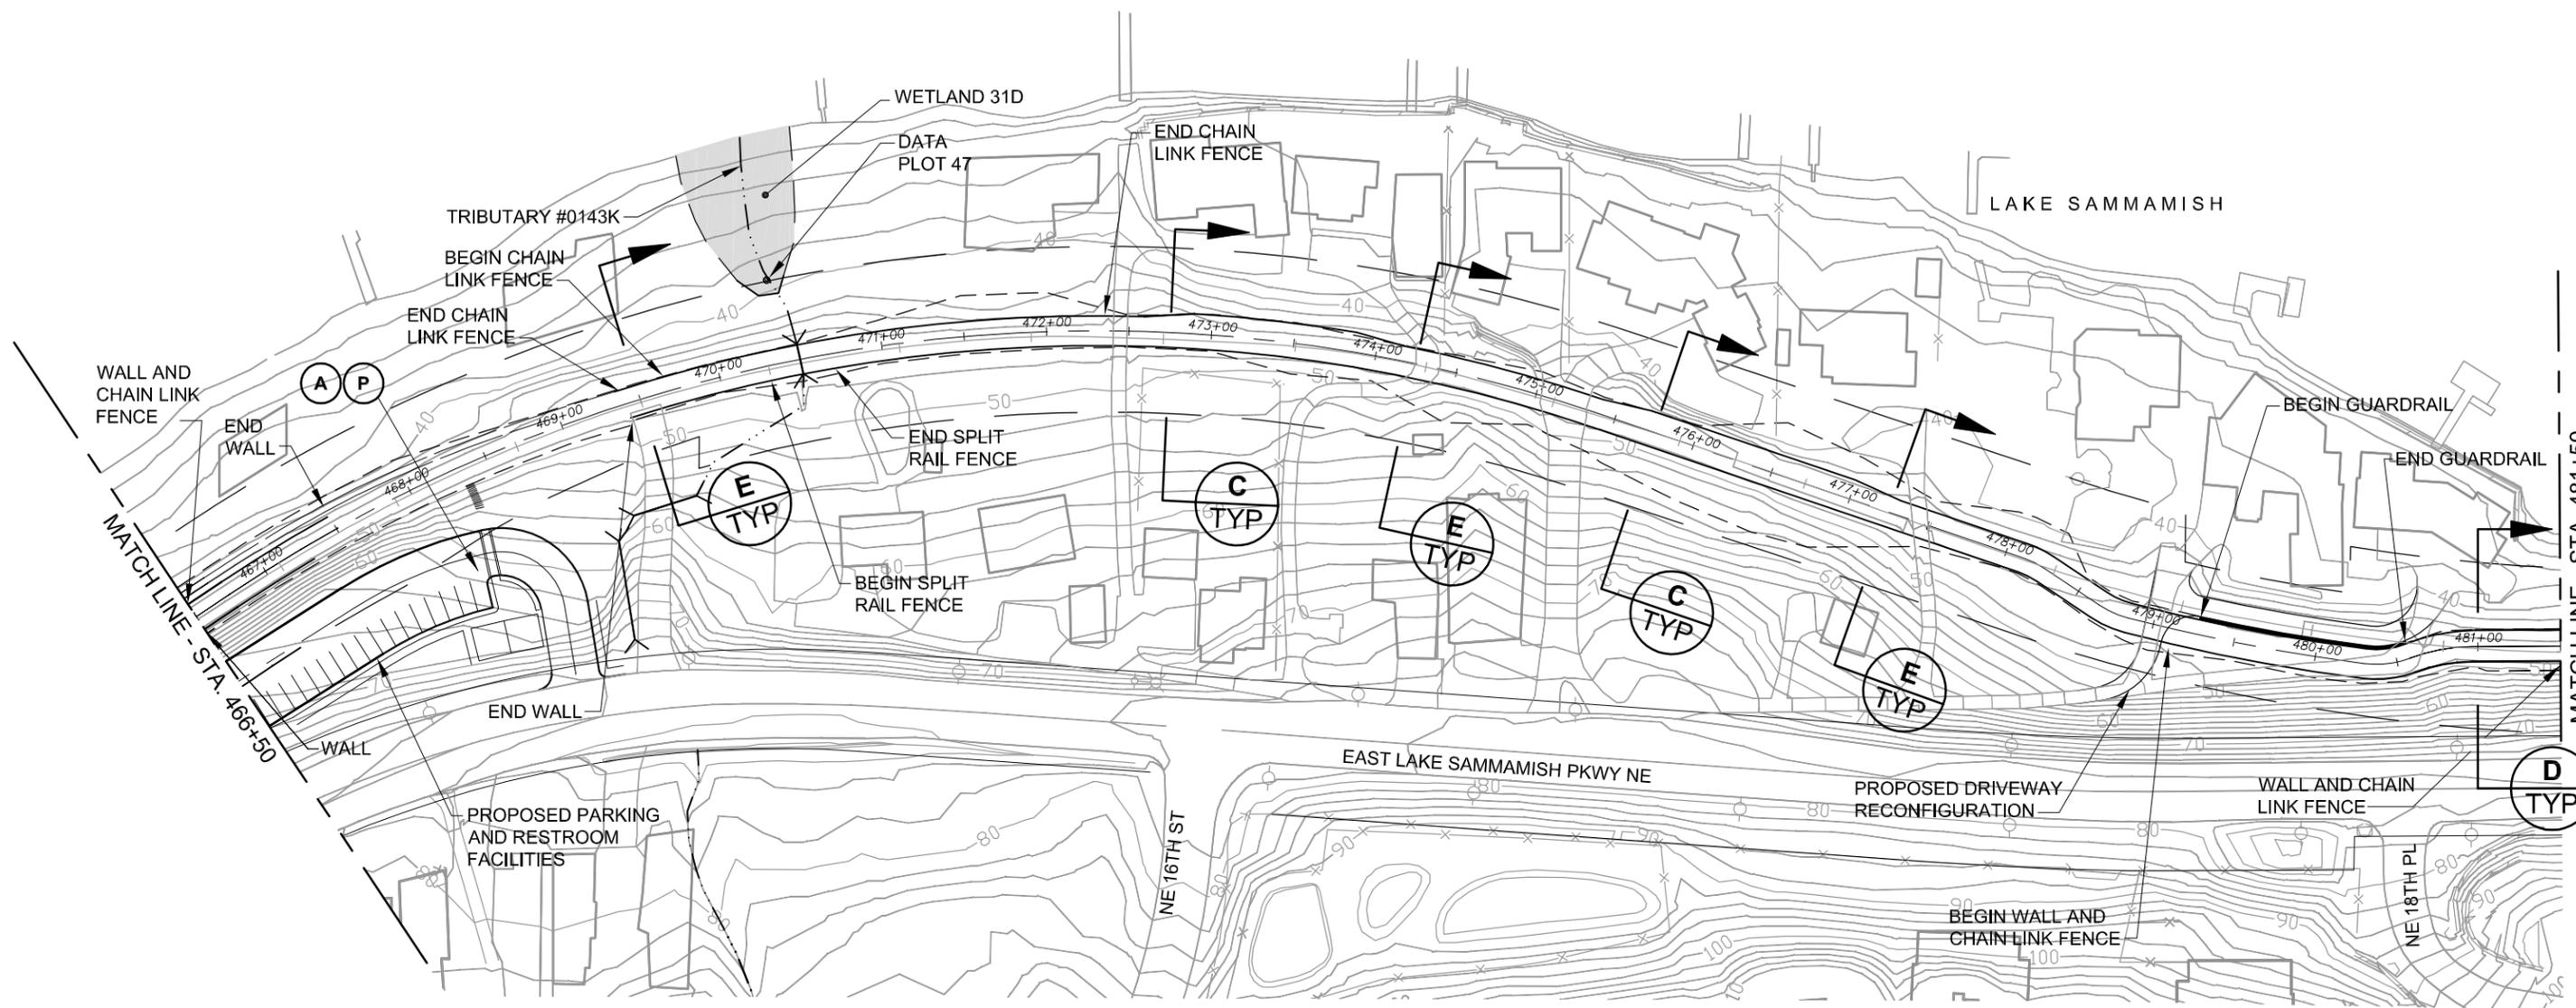


LEGEND

	Wetland		Existing Trail Corridor ROW		Proposed Edge of Trail		Existing Culvert
	Ditch		Existing Road ROW		Proposed Cut/Fill Limits		Railbed
	Stream		Proposed Trail Centerline		Soft Surface Pedestrian and Equestrian Trail		Public Access Point
							Parking Location


NOTE
DRIVEWAY RECONFIGURATIONS
MAY NOT BE LIMITED TO THOSE
SHOWN.

FILE: K1521039P09T0902-F-COR-26
DATE: 09/11/06 3:23pm

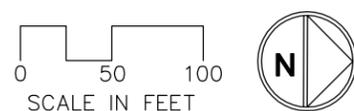


**DRAFT Alignment
DRAFT EIS
October 2006**

**Figure 26
Corridor Alternative
East Lake Sammamish Trail Master Plan**

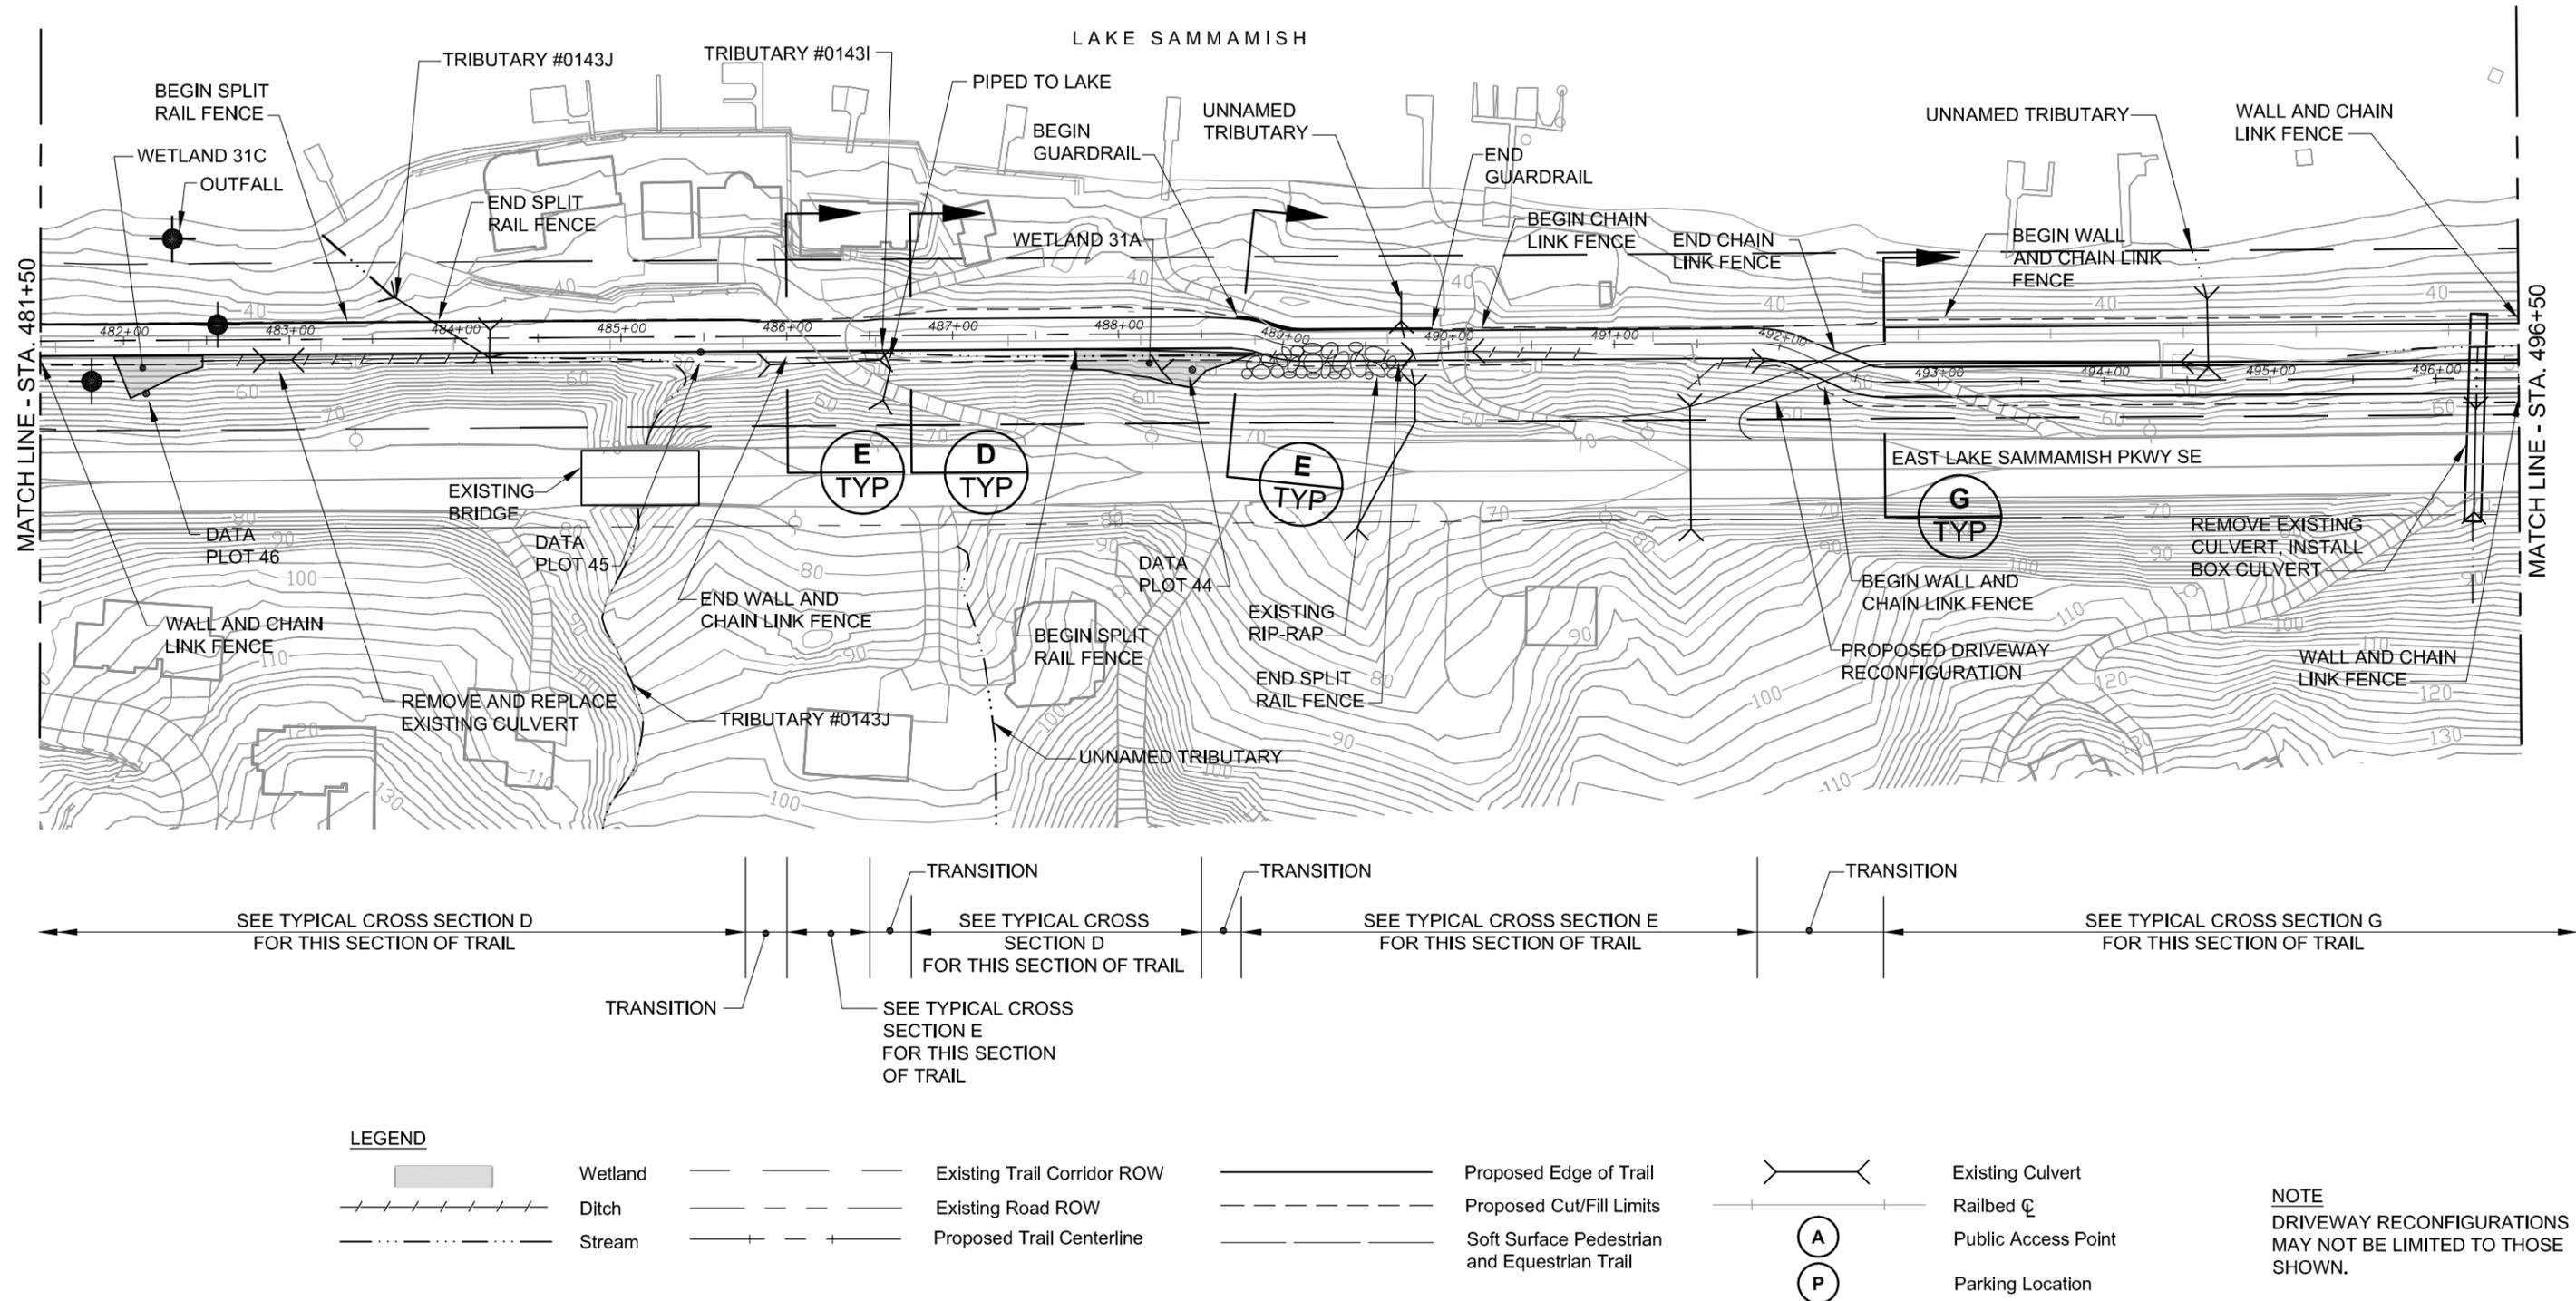


FILE: K1521039P09T0902-F-COR-27
DATE: 09/11/06 3:22pm

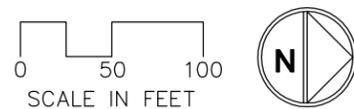

**DRAFT Alignment
DRAFT EIS
October 2006**

**Figure 27
Corridor Alternative
East Lake Sammamish Trail Master Plan**

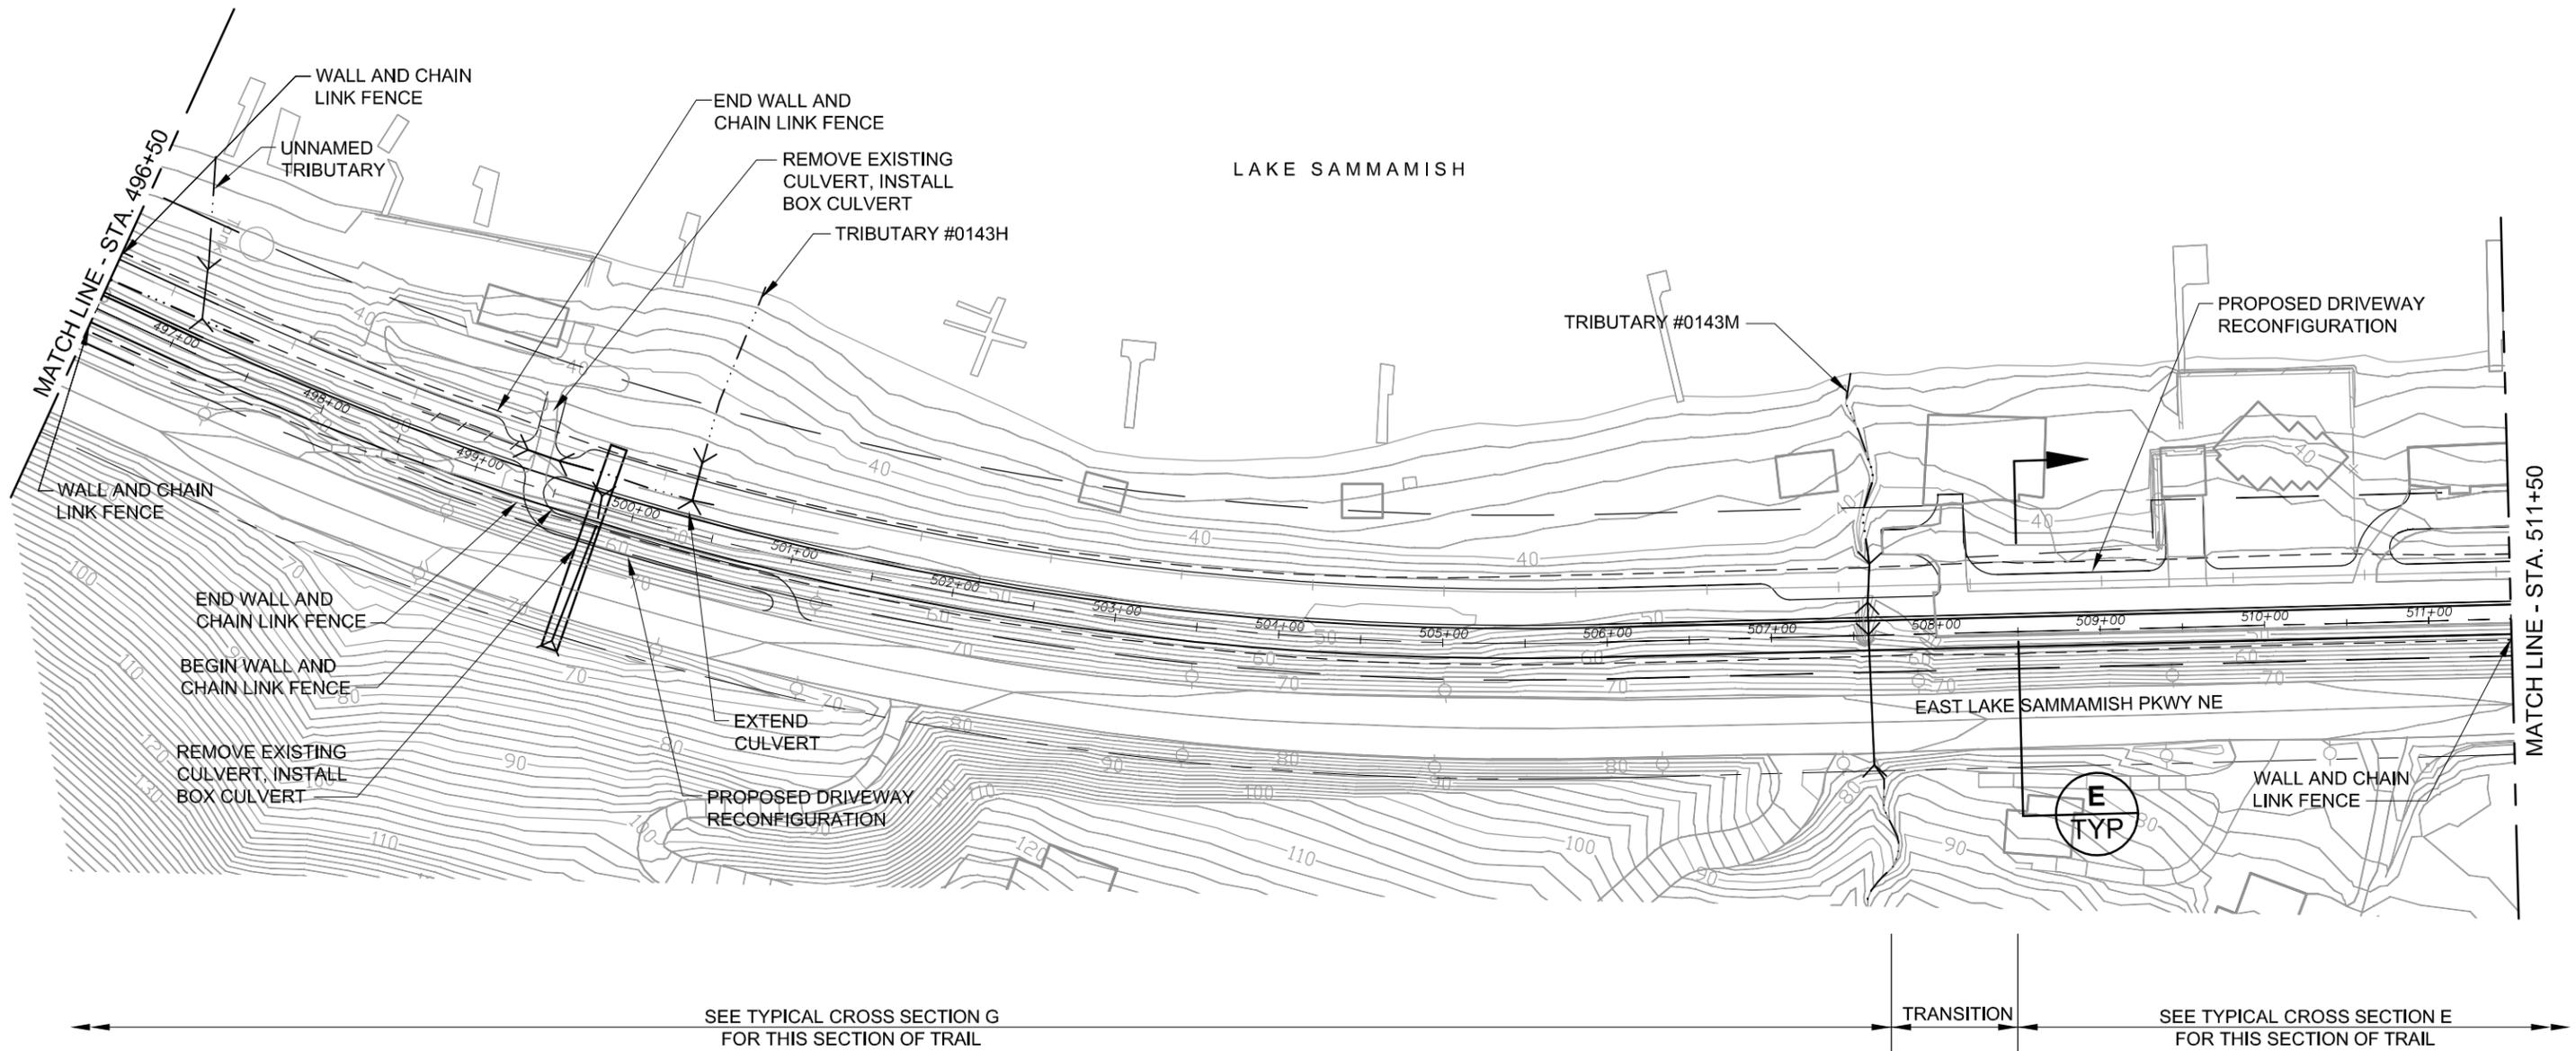


LEGEND

	Wetland		Existing Trail Corridor ROW		Proposed Edge of Trail		Existing Culvert
	Ditch		Existing Road ROW		Proposed Cut/Fill Limits		Railbed
	Stream		Proposed Trail Centerline		Soft Surface Pedestrian and Equestrian Trail		Public Access Point
							Parking Location


NOTE
DRIVEWAY RECONFIGURATIONS
MAY NOT BE LIMITED TO THOSE
SHOWN.

FILE: K1521039P09T0902-F-COR-28
DATE: 09/11/06 3:26pm

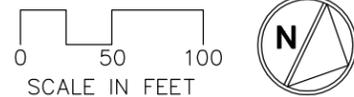

**DRAFT Alignment
DRAFT EIS
October 2006**

**Figure 28
Corridor Alternative
East Lake Sammamish Trail Master Plan**

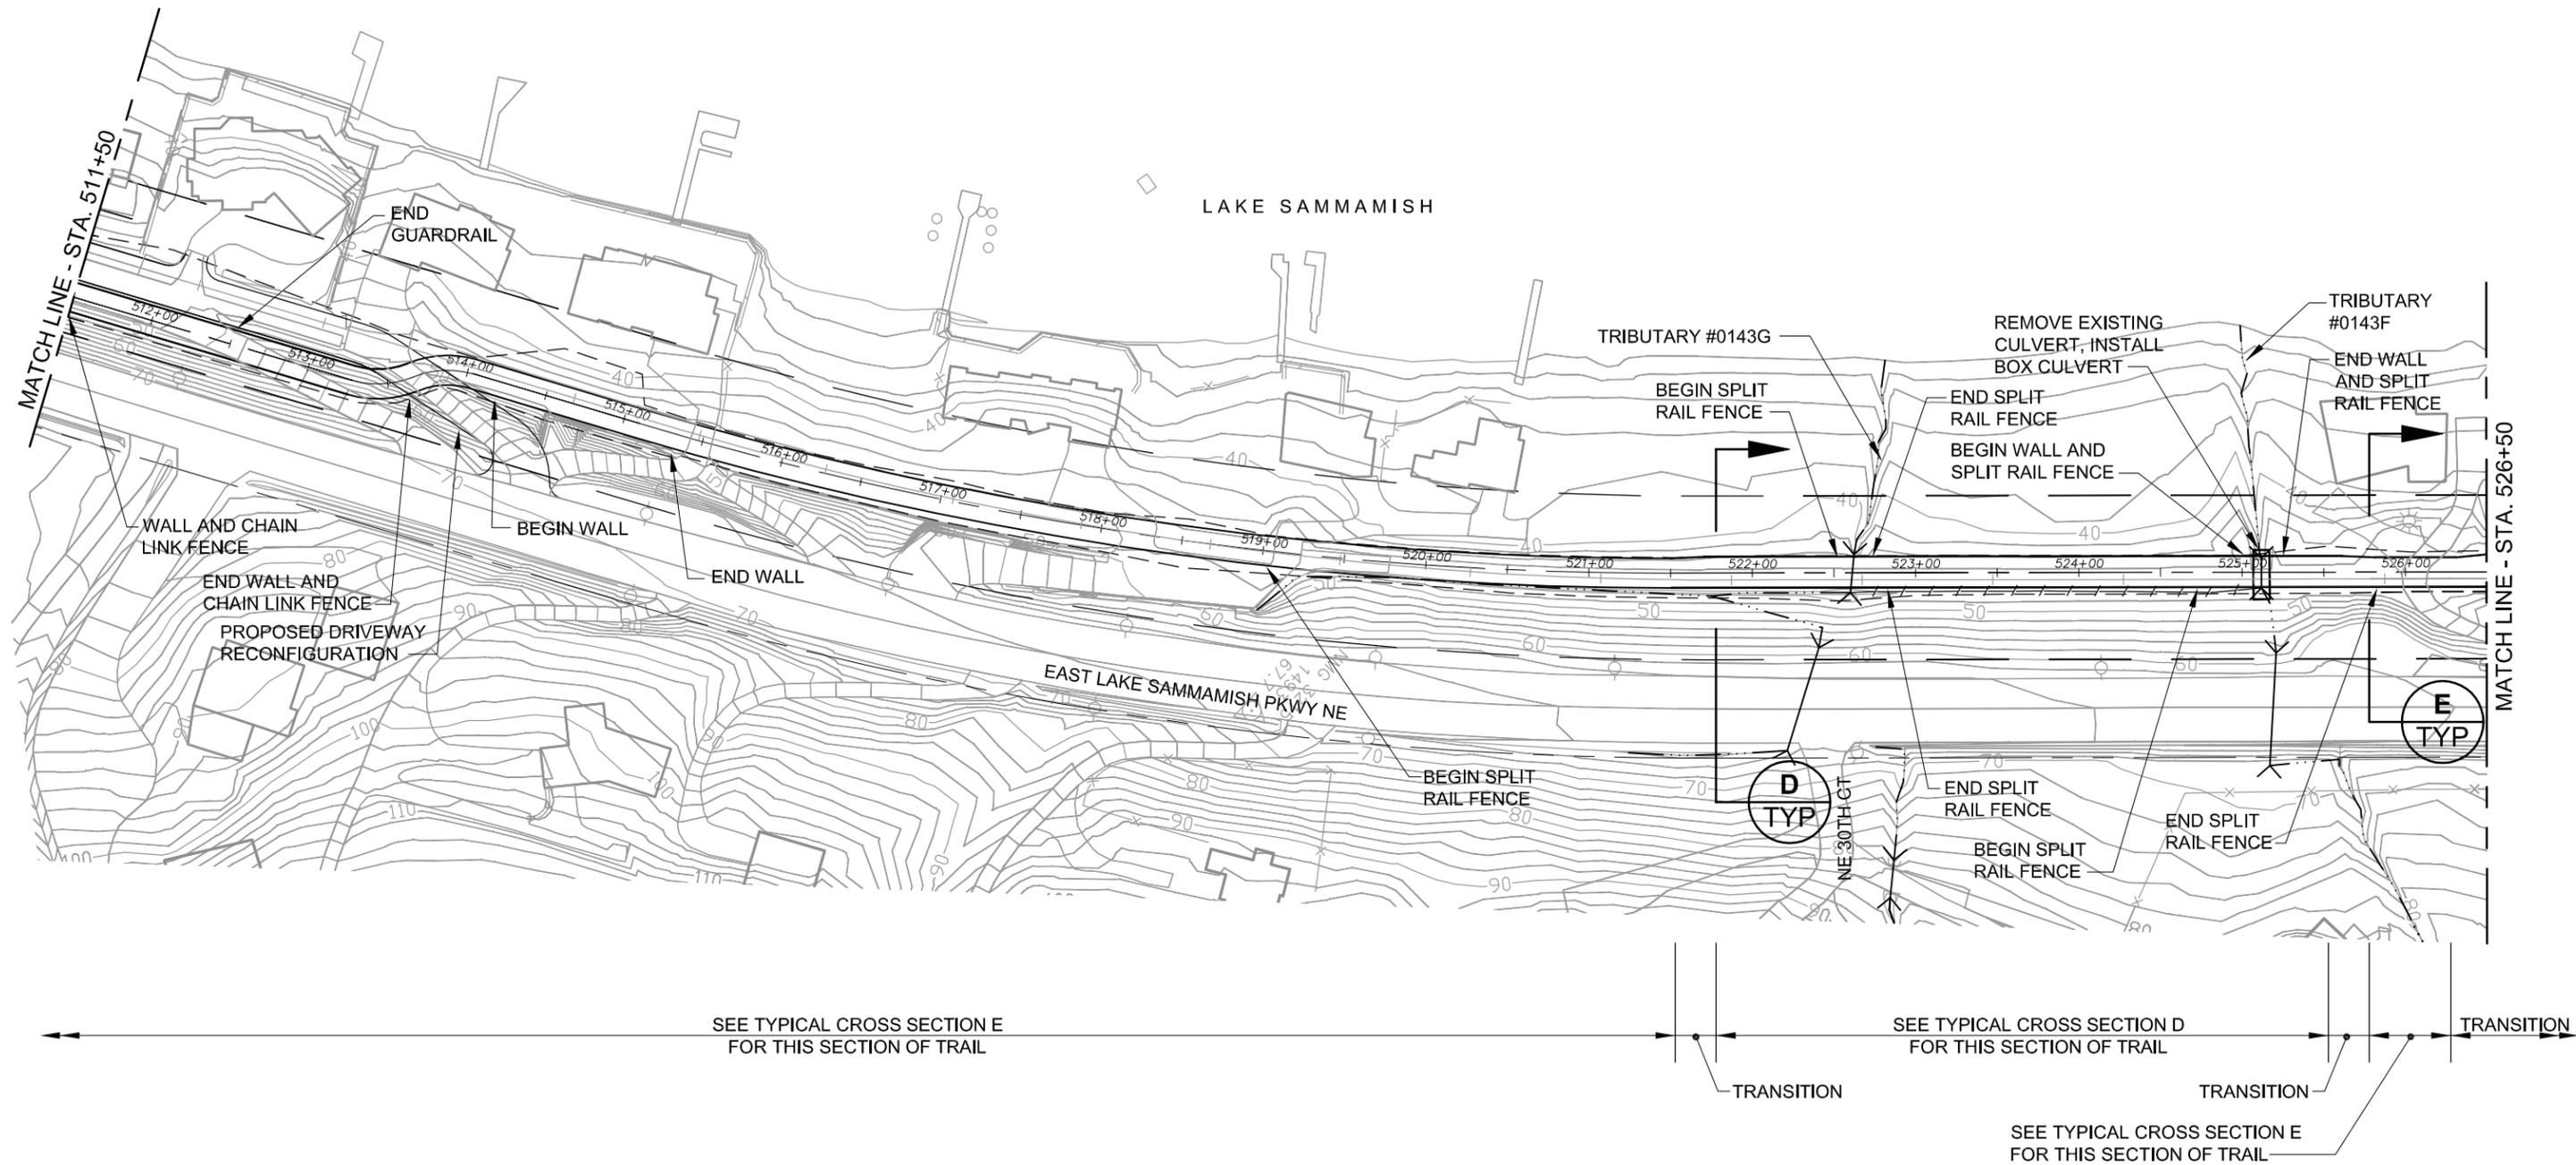


LEGEND

	Wetland		Existing Trail Corridor ROW		Proposed Edge of Trail		Existing Culvert
	Ditch		Existing Road ROW		Proposed Cut/Fill Limits		Railbed
	Stream		Proposed Trail Centerline		Soft Surface Pedestrian and Equestrian Trail		Public Access Point
							Parking Location

NOTE
DRIVEWAY RECONFIGURATIONS
MAY NOT BE LIMITED TO THOSE
SHOWN.



FILE: K1521039P09T0902-F-COR-29
DATE: 09/11/06 3:25pm

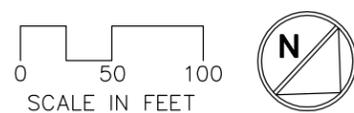

**DRAFT Alignment
DRAFT EIS
October 2006**

**Figure 29
Corridor Alternative
East Lake Sammamish Trail Master Plan**

LAKE SAMMAMISH

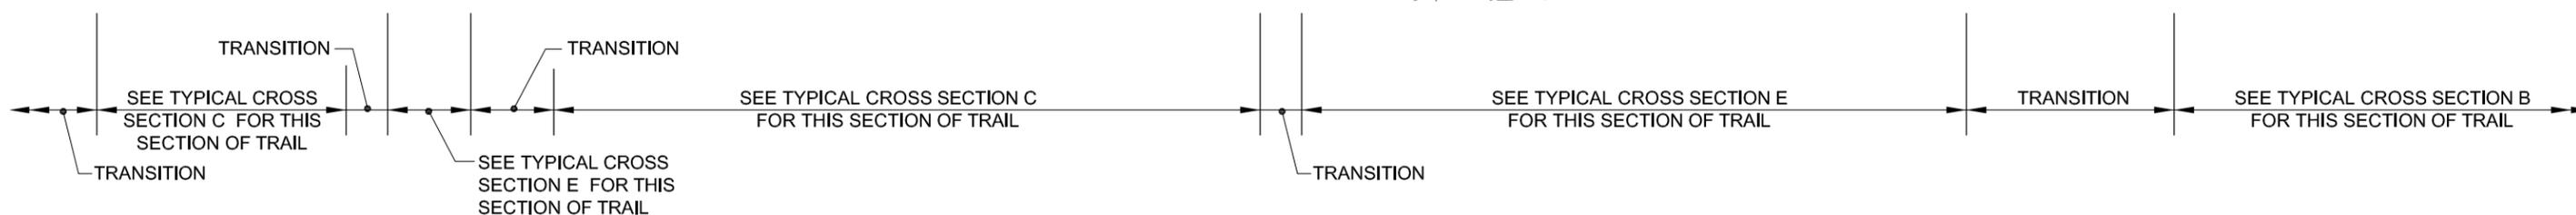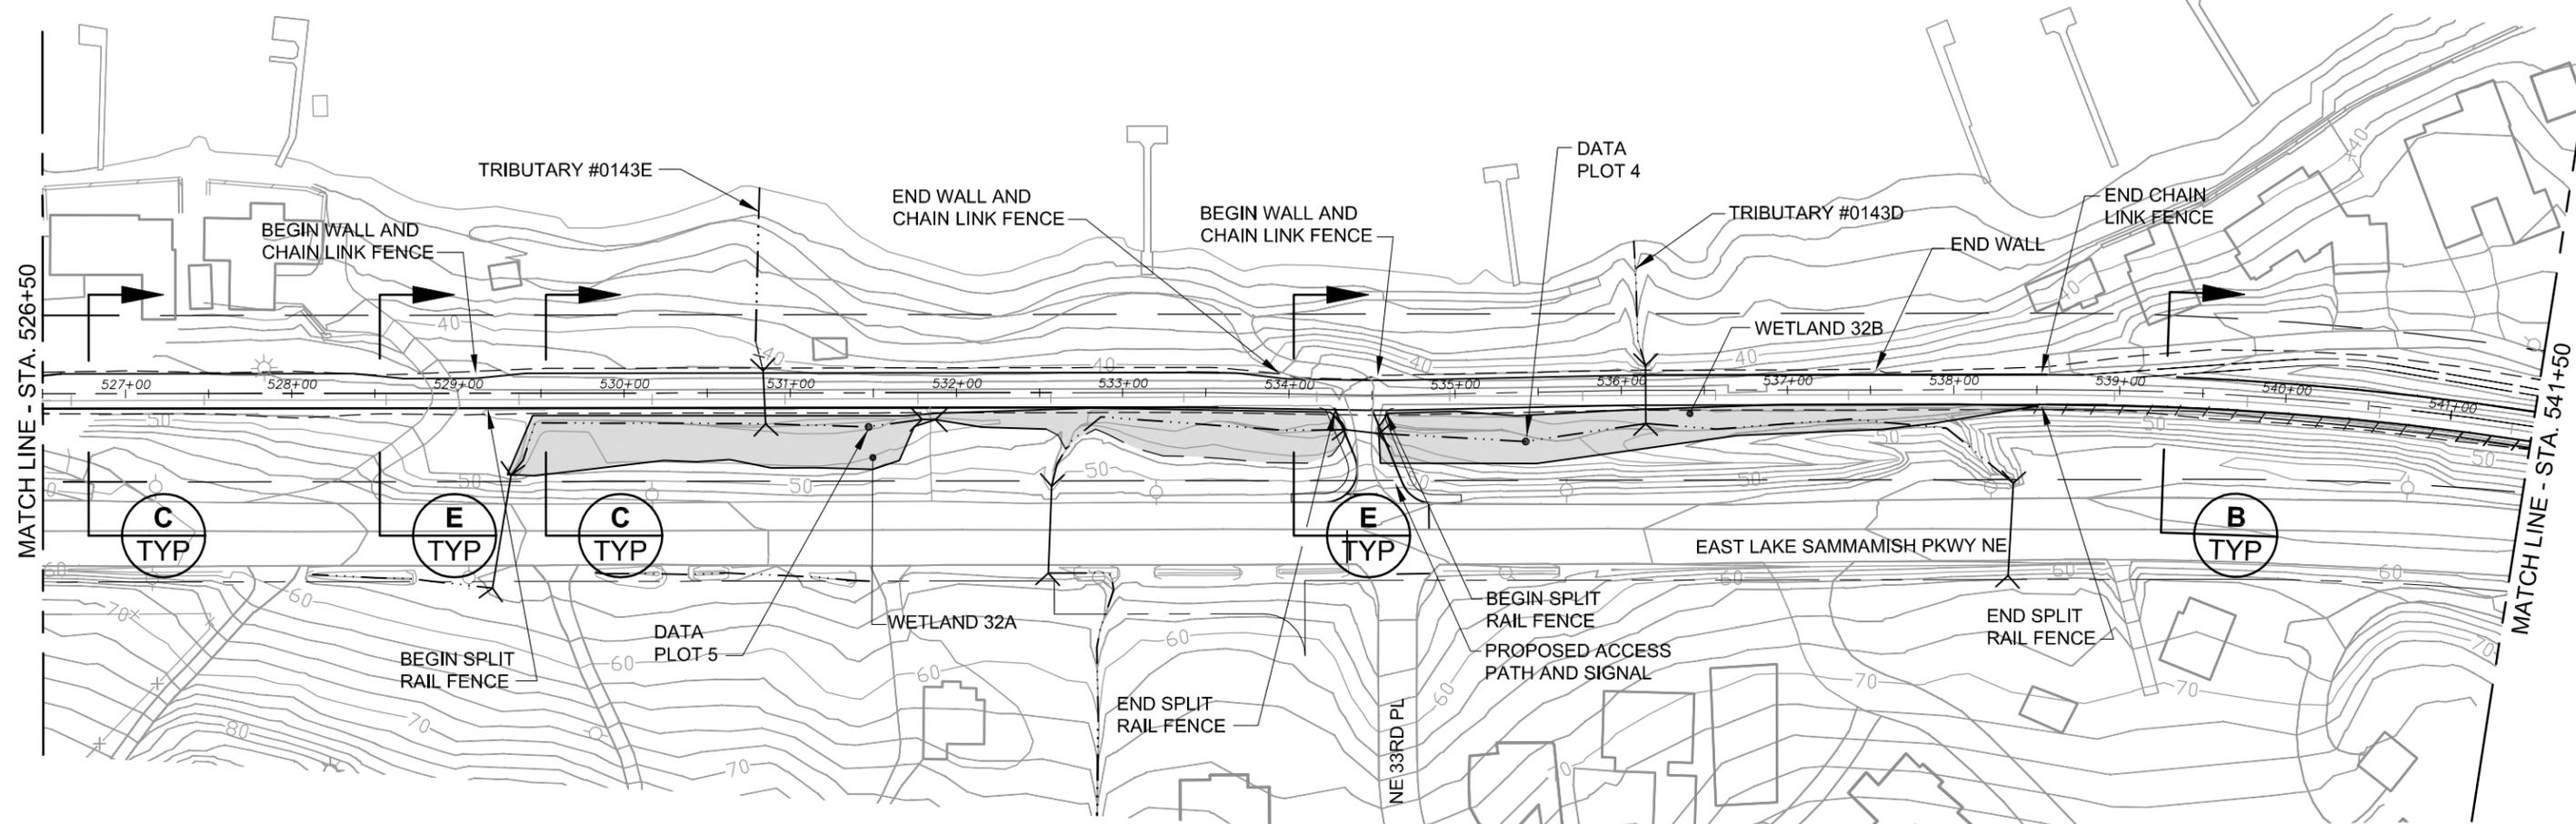


LEGEND

	Wetland		Existing Trail Corridor ROW		Proposed Edge of Trail		Existing Culvert
	Ditch		Existing Road ROW		Proposed Cut/Fill Limits		Railbed
	Stream		Proposed Trail Centerline		Soft Surface Pedestrian and Equestrian Trail		Public Access Point
							Parking Location


NOTE
DRIVEWAY RECONFIGURATIONS
MAY NOT BE LIMITED TO THOSE
SHOWN.

FILE: K1521039P09T0902-F-COR-30
DATE: 09/11/06 3:24pm

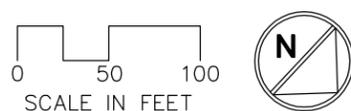

**DRAFT Alignment
DRAFT EIS
October 2006**

**Figure 30
Corridor Alternative
East Lake Sammamish Trail Master Plan**

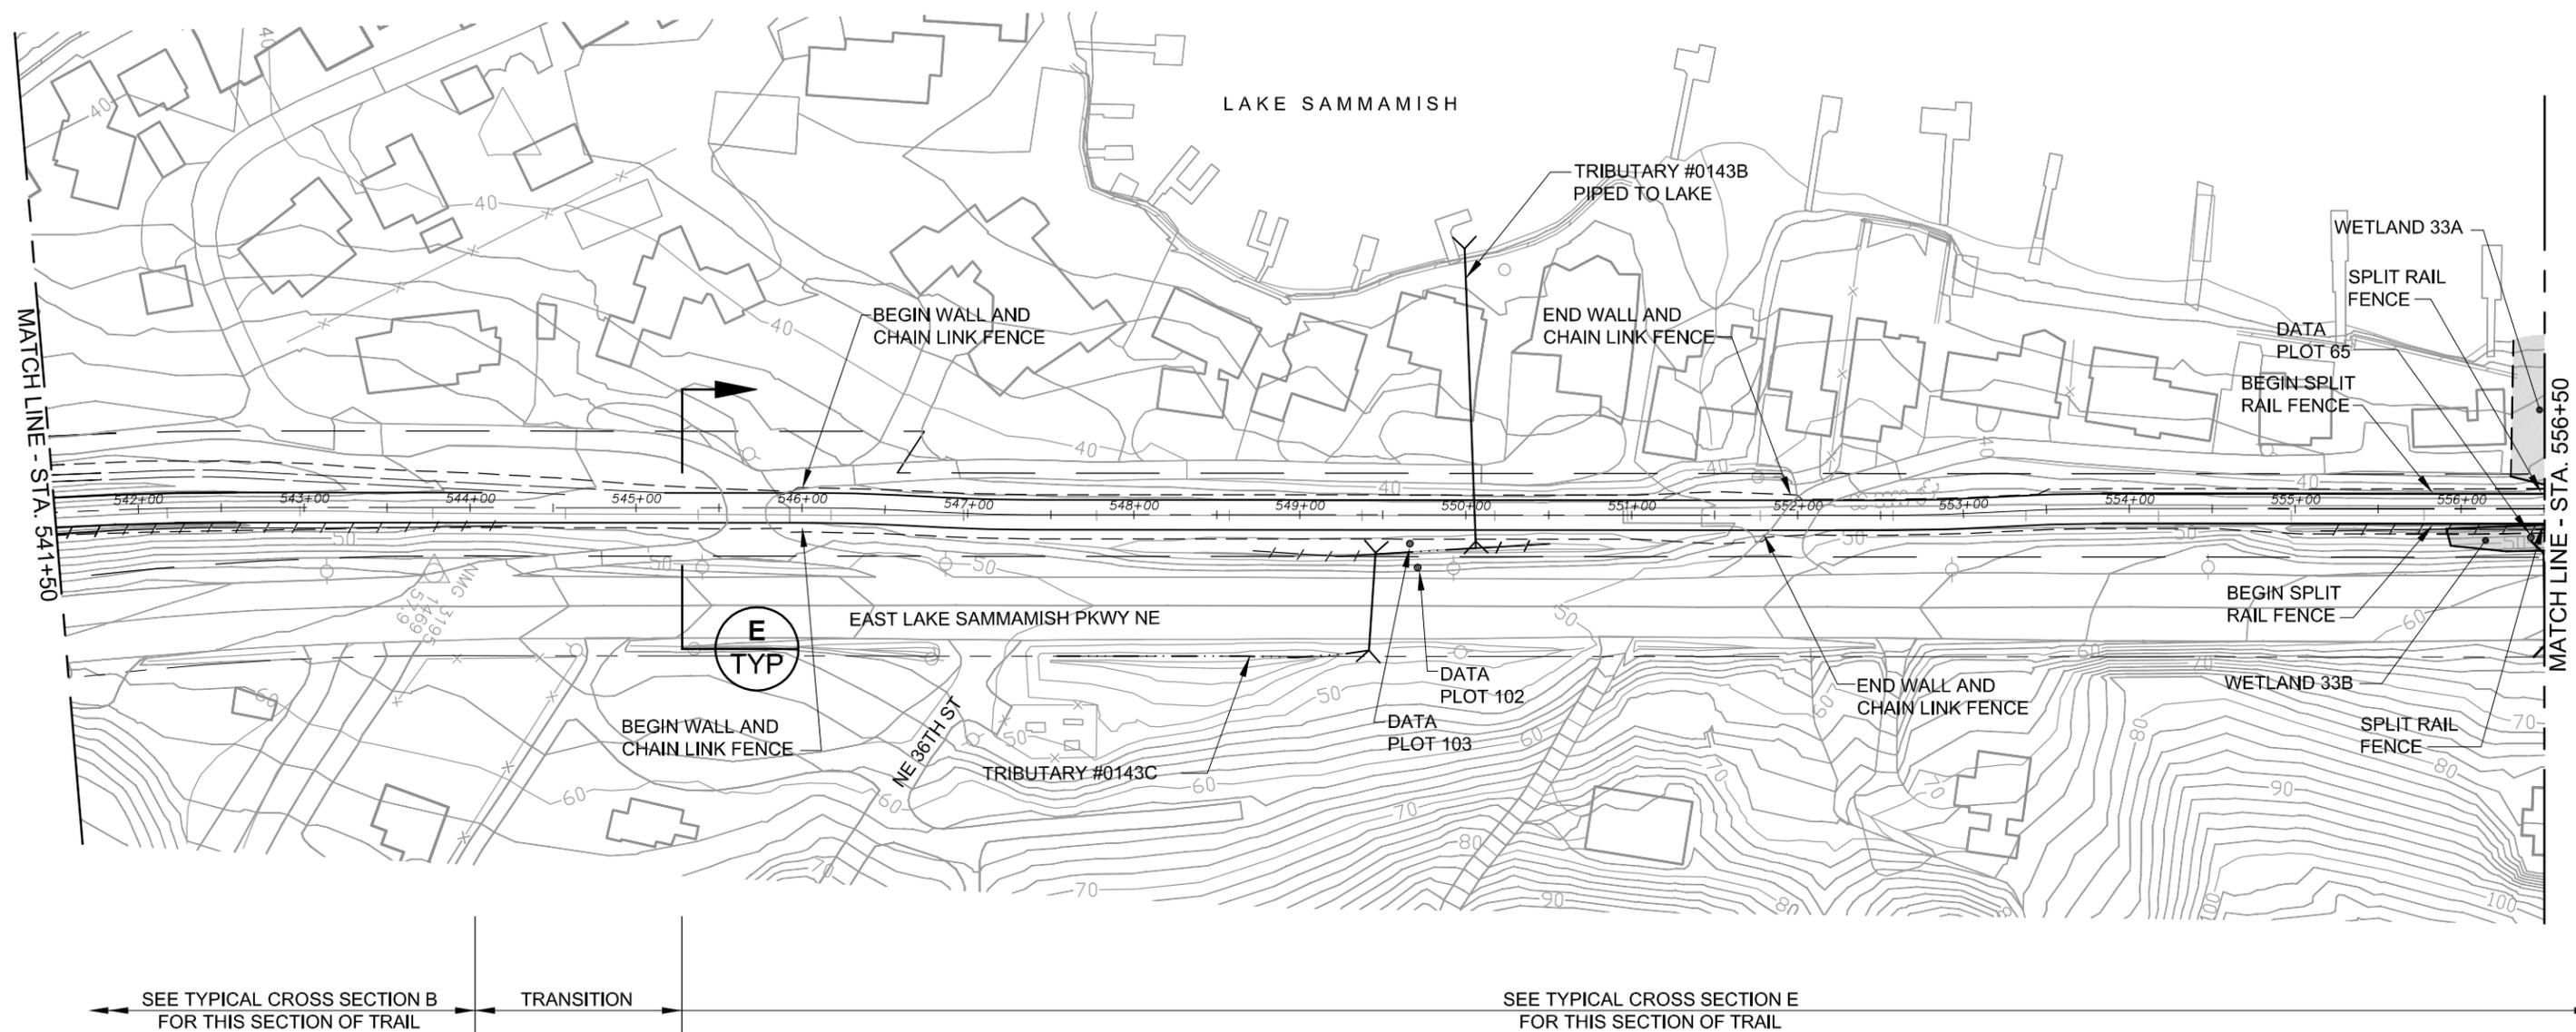


SEE TYPICAL CROSS SECTION B FOR THIS SECTION OF TRAIL TRANSITION SEE TYPICAL CROSS SECTION E FOR THIS SECTION OF TRAIL

LEGEND

	Wetland		Existing Trail Corridor ROW		Proposed Edge of Trail		Existing Culvert
	Ditch		Existing Road ROW		Proposed Cut/Fill Limits		Railbed
	Stream		Proposed Trail Centerline		Soft Surface Pedestrian and Equestrian Trail		Public Access Point
							Parking Location


NOTE
DRIVEWAY RECONFIGURATIONS
MAY NOT BE LIMITED TO THOSE
SHOWN.

FILE: K1521039P09T0902-F-COR-31
DATE: 09/11/06 3:31pm

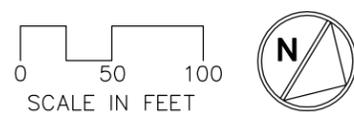

**DRAFT Alignment
DRAFT EIS
October 2006**

**Figure 31
Corridor Alternative
East Lake Sammamish Trail Master Plan**

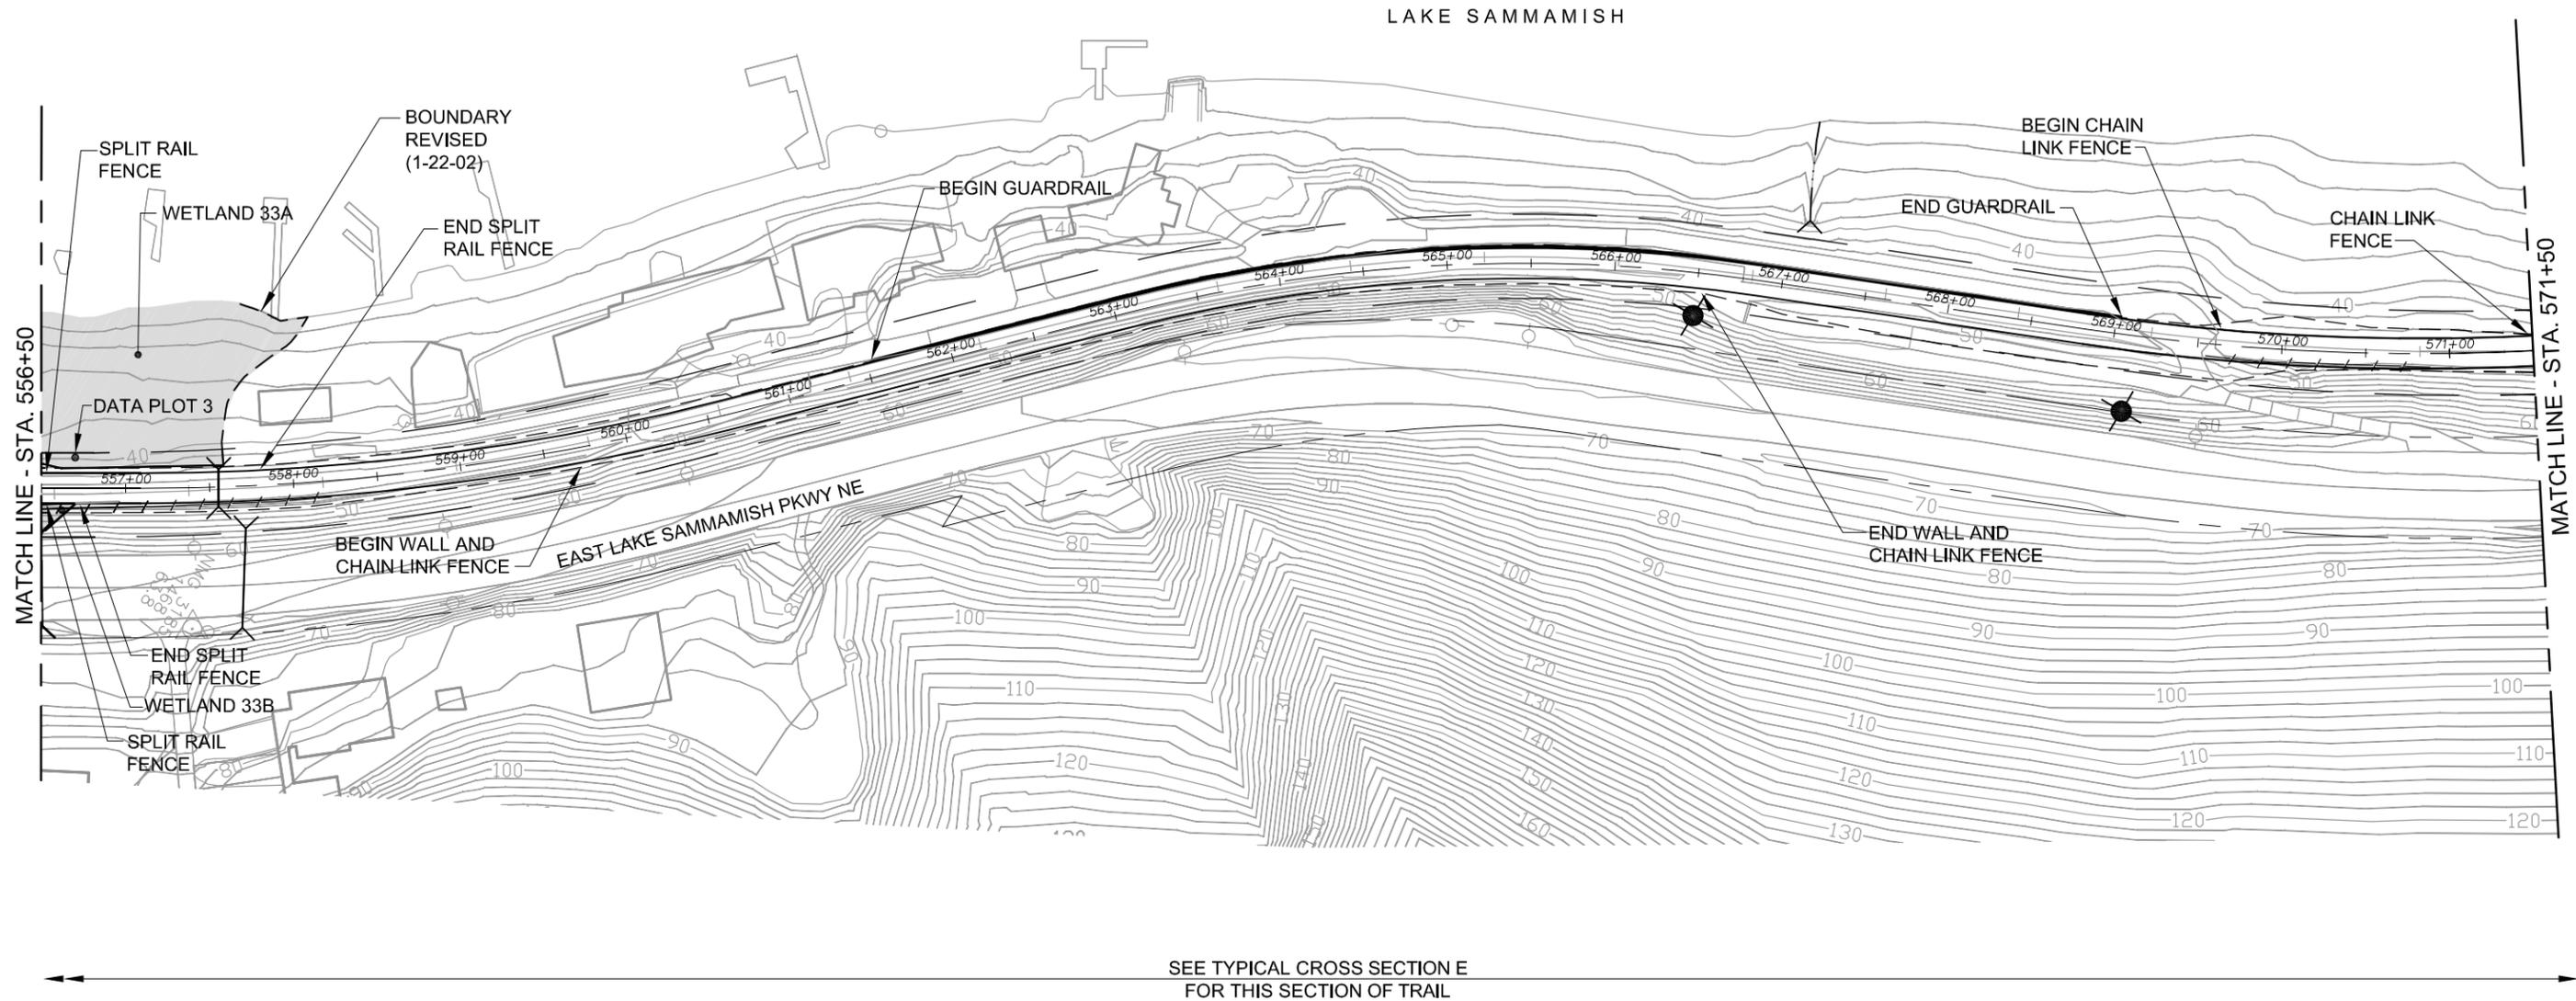


LEGEND

	Wetland		Existing Trail Corridor ROW		Proposed Edge of Trail		Existing Culvert
	Ditch		Existing Road ROW		Proposed Cut/Fill Limits		Railbed ☒
	Stream		Proposed Trail Centerline		Soft Surface Pedestrian and Equestrian Trail		Public Access Point
							Parking Location


NOTE
DRIVEWAY RECONFIGURATIONS
MAY NOT BE LIMITED TO THOSE
SHOWN.

FILE: K1521039P09T0902-F-COR-32
DATE: 09/11/06 3:30pm

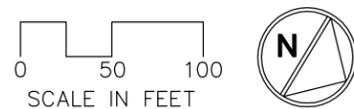

**DRAFT Alignment
DRAFT EIS
October 2006**

**Figure 32
Corridor Alternative
East Lake Sammamish Trail Master Plan**

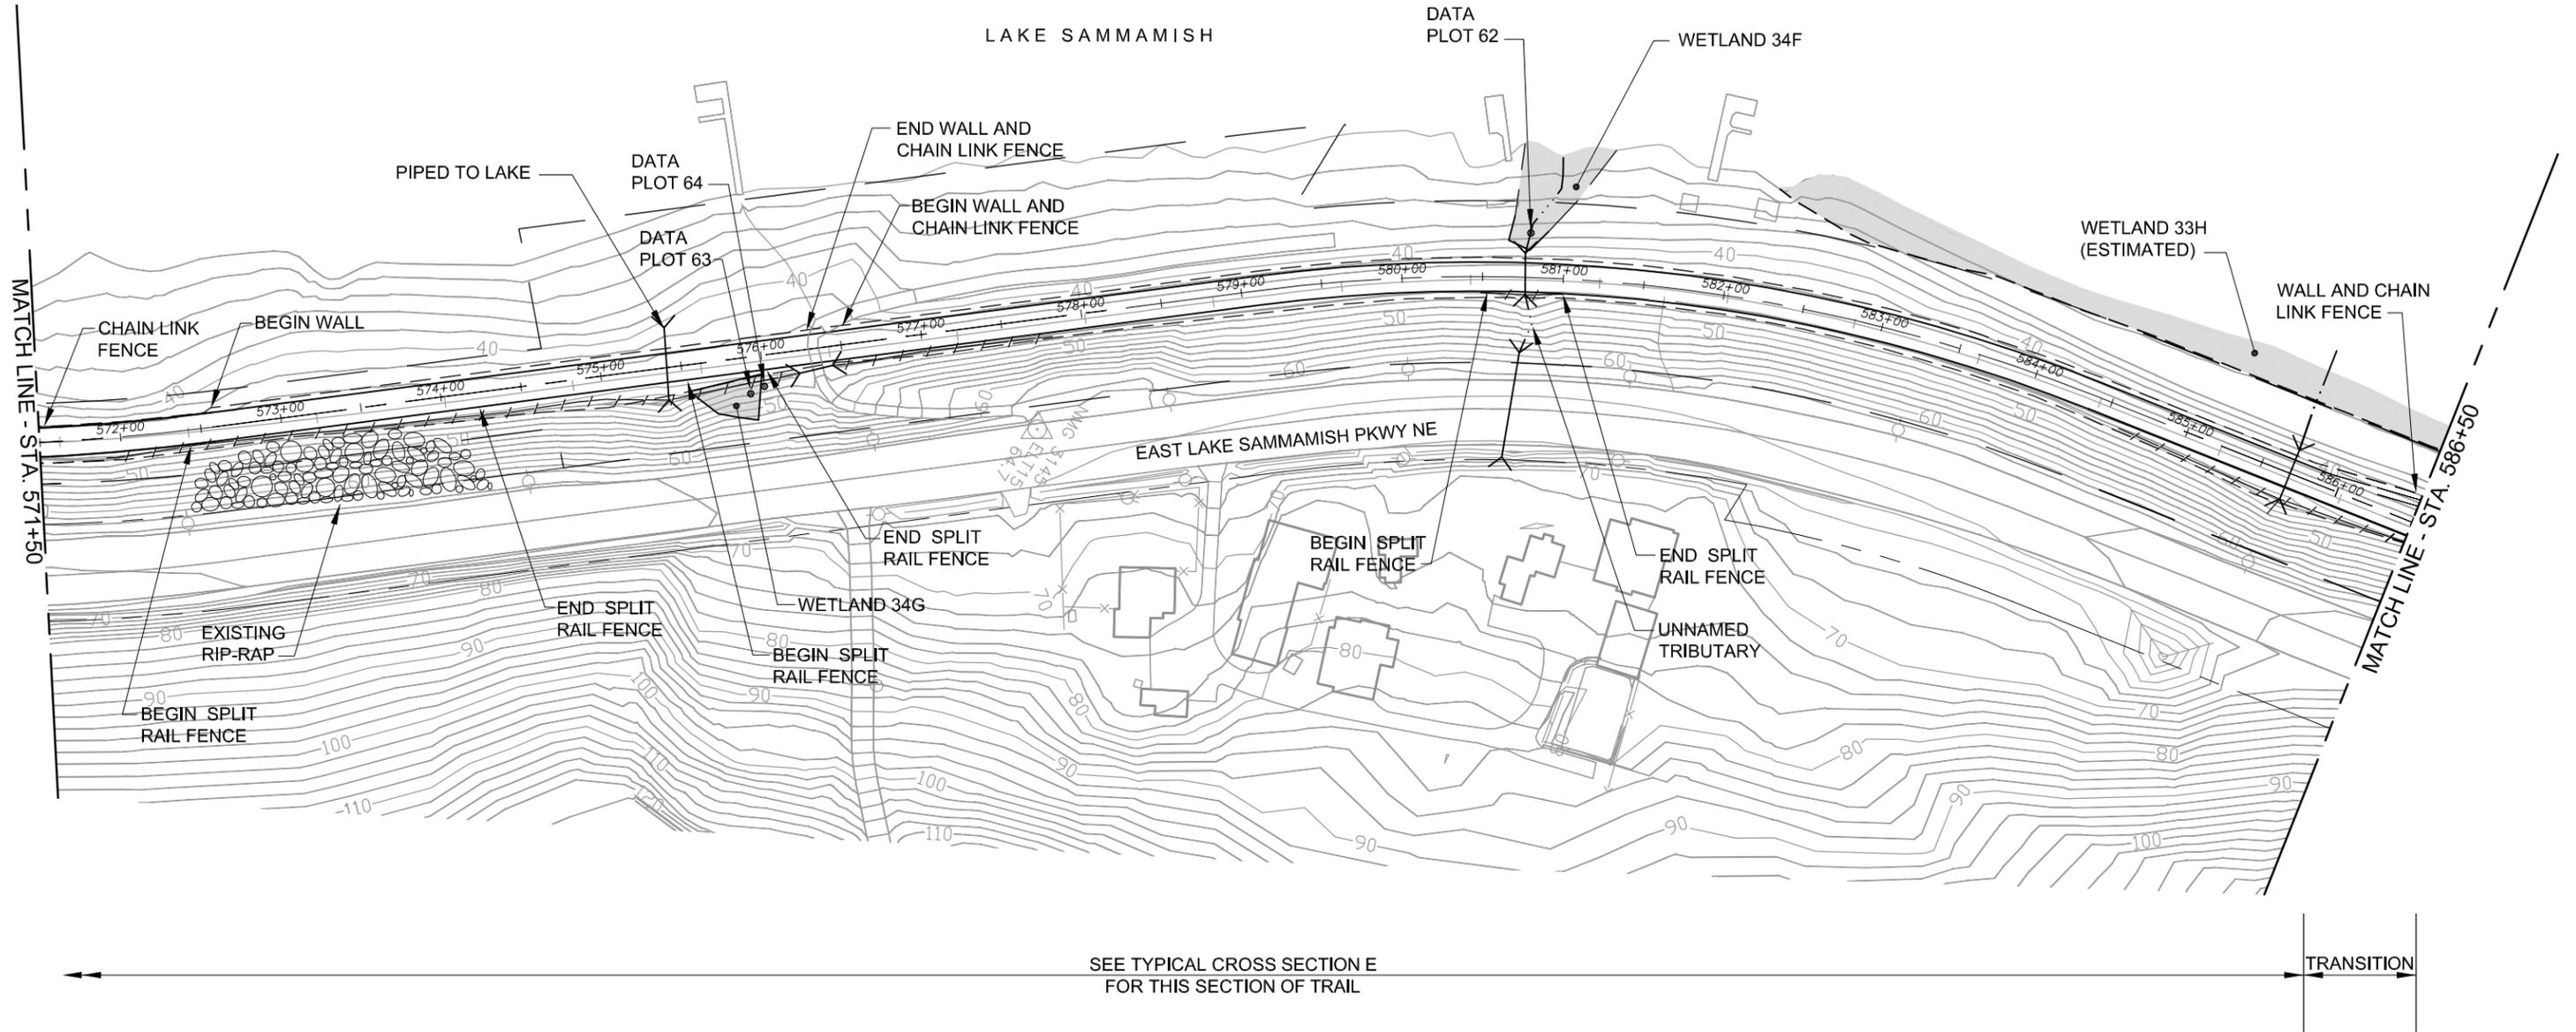


LEGEND

	Wetland		Existing Trail Corridor ROW		Proposed Edge of Trail		Existing Culvert
	Ditch		Existing Road ROW		Proposed Cut/Fill Limits		Railbed ☒
	Stream		Proposed Trail Centerline		Soft Surface Pedestrian and Equestrian Trail		Public Access Point
							Parking Location


NOTE
DRIVEWAY RECONFIGURATIONS
MAY NOT BE LIMITED TO THOSE
SHOWN.

FILE: K1521039P09T0902-F-COR-33
DATE: 09/11/06 3:29pm

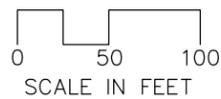

**DRAFT Alignment
DRAFT EIS
October 2006**

**Figure 33
Corridor Alternative
East Lake Sammamish Trail Master Plan**

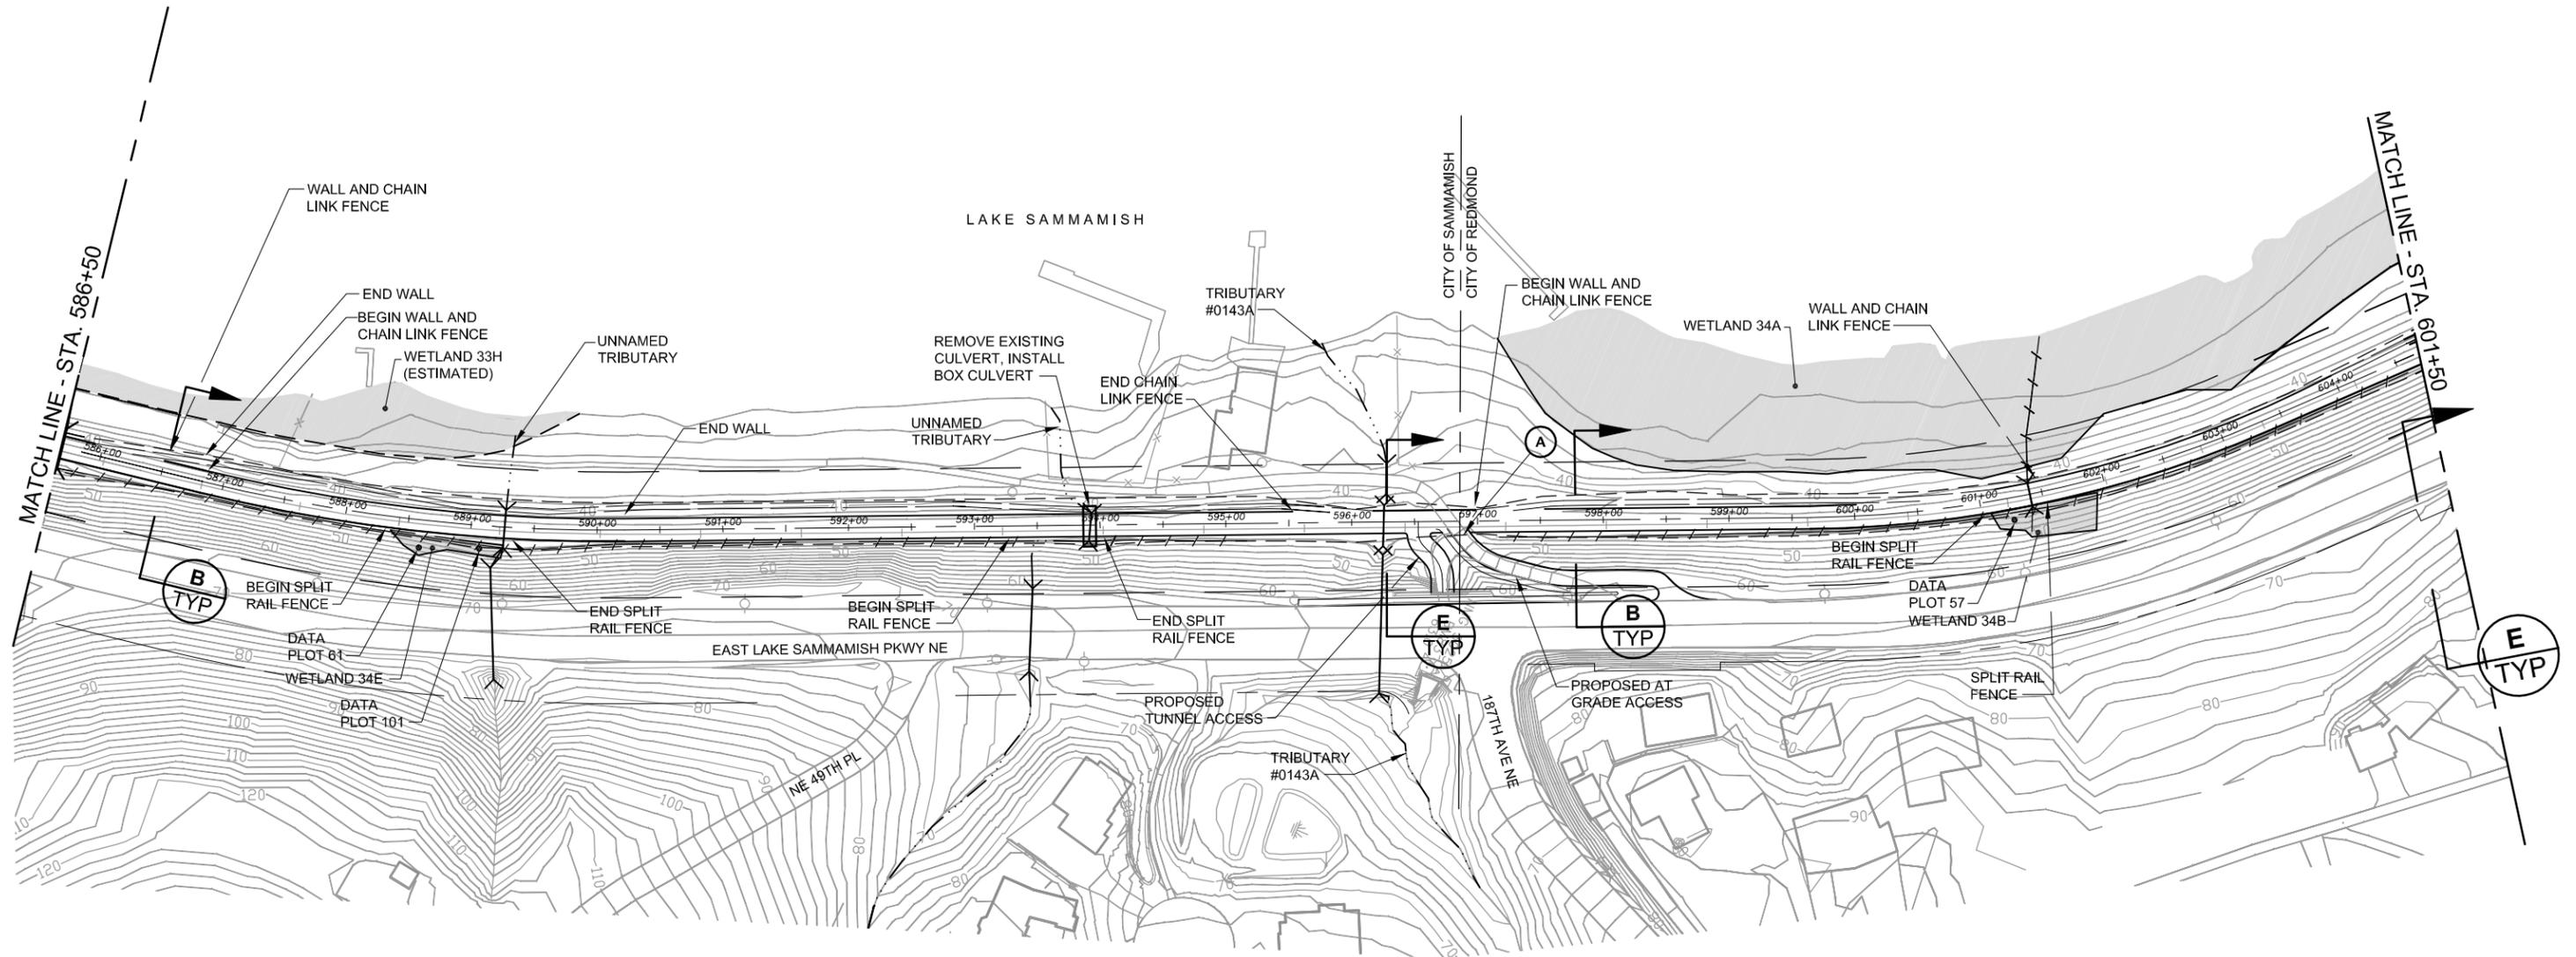


LEGEND

	Wetland		Existing Trail Corridor ROW		Proposed Edge of Trail		Existing Culvert
	Ditch		Existing Road ROW		Proposed Cut/Fill Limits		Railbed
	Stream		Proposed Trail Centerline		Soft Surface Pedestrian and Equestrian Trail		Public Access Point
							Parking Location


NOTE
DRIVEWAY RECONFIGURATIONS
MAY NOT BE LIMITED TO THOSE
SHOWN.

FILE: K1521039P09T0902-F-COR-34
DATE: 09/11/06 3:28pm

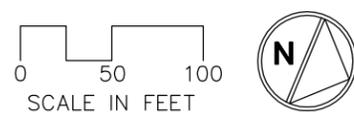

**DRAFT Alignment
DRAFT EIS
October 2006**

**Figure 34
Corridor Alternative
East Lake Sammamish Trail Master Plan**

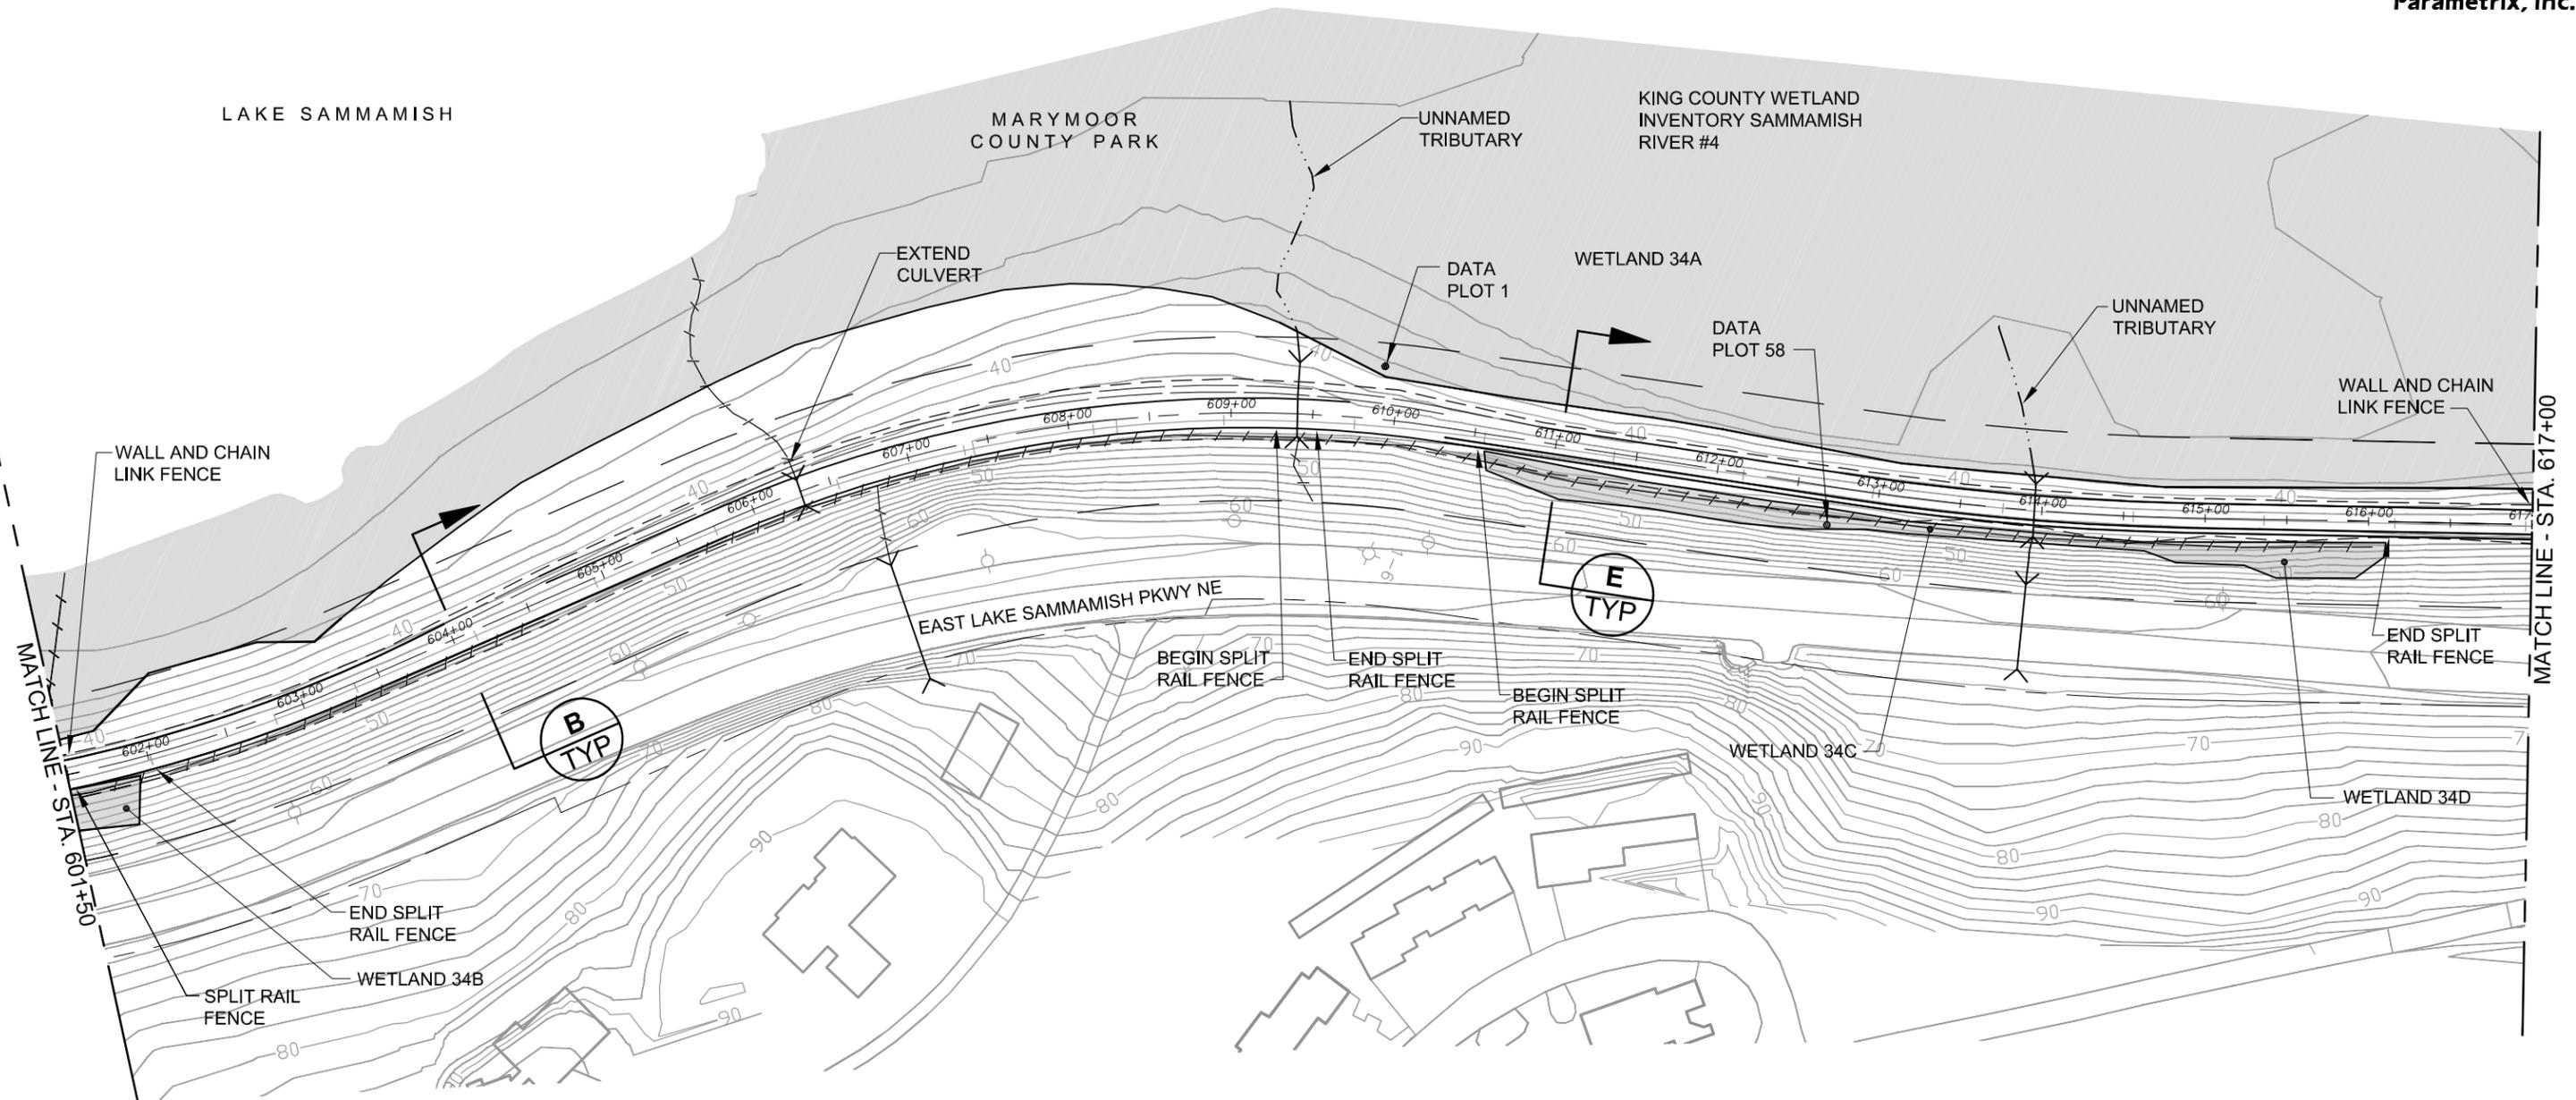


LEGEND

	Wetland		Existing Trail Corridor ROW		Proposed Edge of Trail		Existing Culvert
	Ditch		Existing Road ROW		Proposed Cut/Fill Limits		Railbed
	Stream		Proposed Trail Centerline		Soft Surface Pedestrian and Equestrian Trail		Public Access Point
							Parking Location



NOTE
DRIVEWAY RECONFIGURATIONS
MAY NOT BE LIMITED TO THOSE
SHOWN.

FILE: K1521039P09T0902-F-COR-35
DATE: 09/11/06 3:32pm

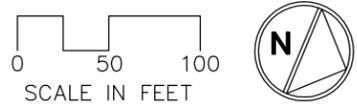

**DRAFT Alignment
DRAFT EIS
October 2006**

**Figure 35
Corridor Alternative
East Lake Sammamish Trail Master Plan**

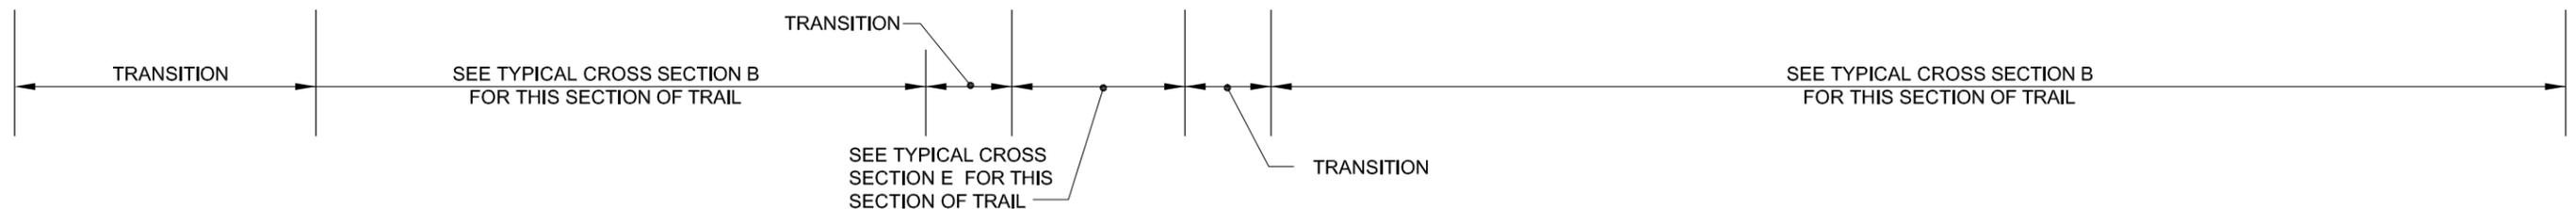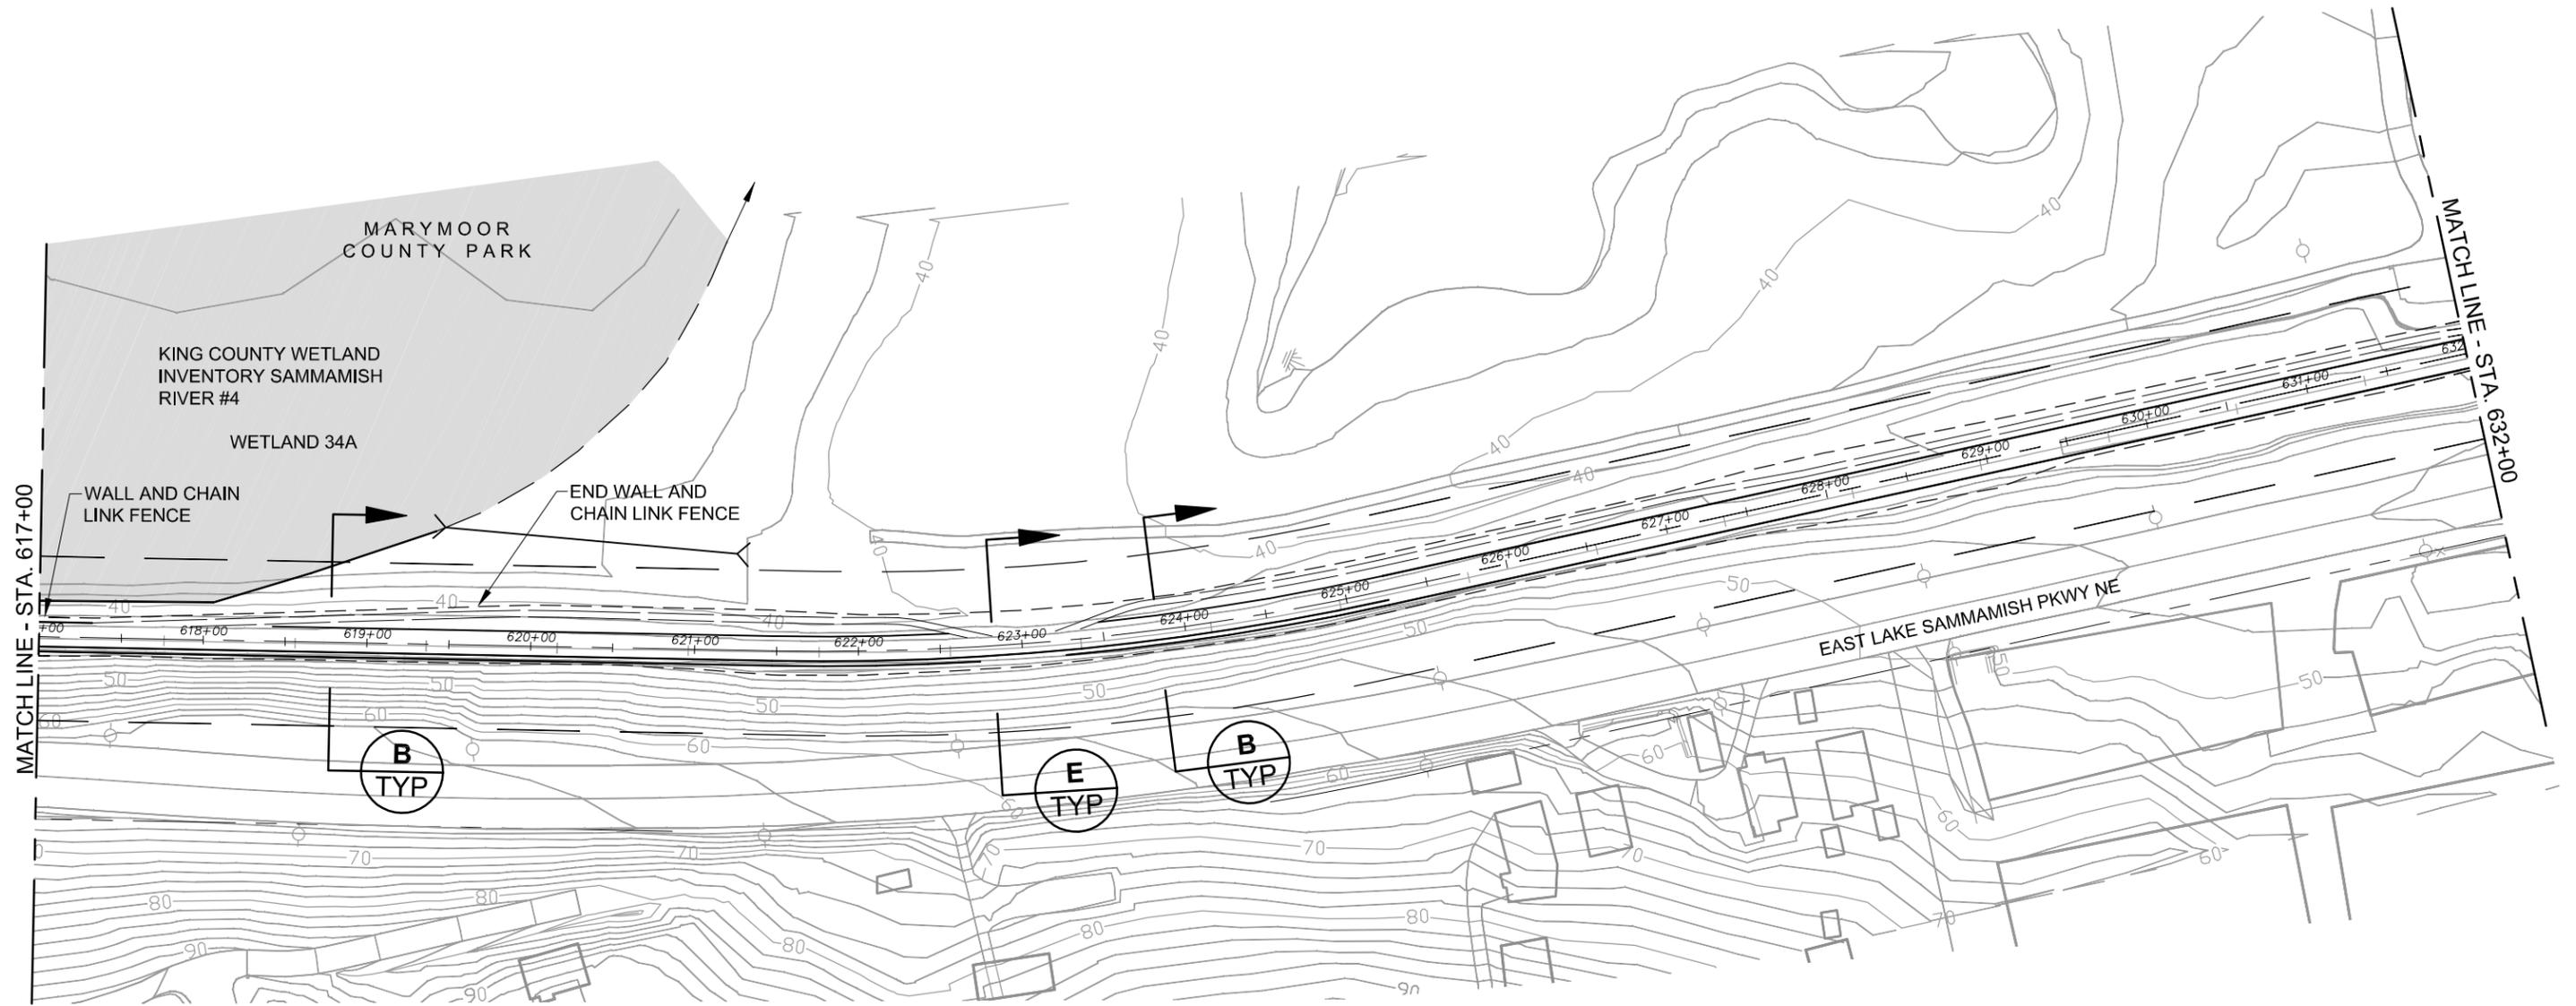


LEGEND

	Wetland		Existing Trail Corridor ROW		Proposed Edge of Trail		Existing Culvert
	Ditch		Existing Road ROW		Proposed Cut/Fill Limits		Railbed
	Stream		Proposed Trail Centerline		Soft Surface Pedestrian and Equestrian Trail		Public Access Point
							Parking Location



NOTE
DRIVEWAY RECONFIGURATIONS
MAY NOT BE LIMITED TO THOSE
SHOWN.

FILE: K1521039P09T0902-F-COR-36
DATE: 09/11/06 3:36pm

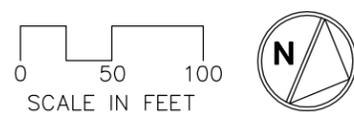

**DRAFT Alignment
DRAFT EIS
October 2006**

**Figure 36
Corridor Alternative
East Lake Sammamish Trail Master Plan**

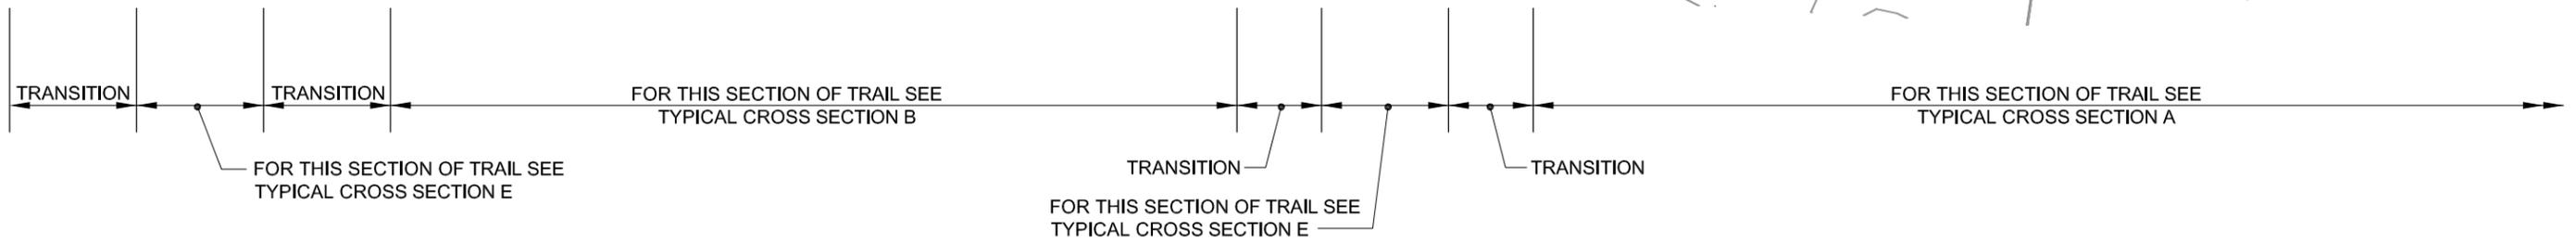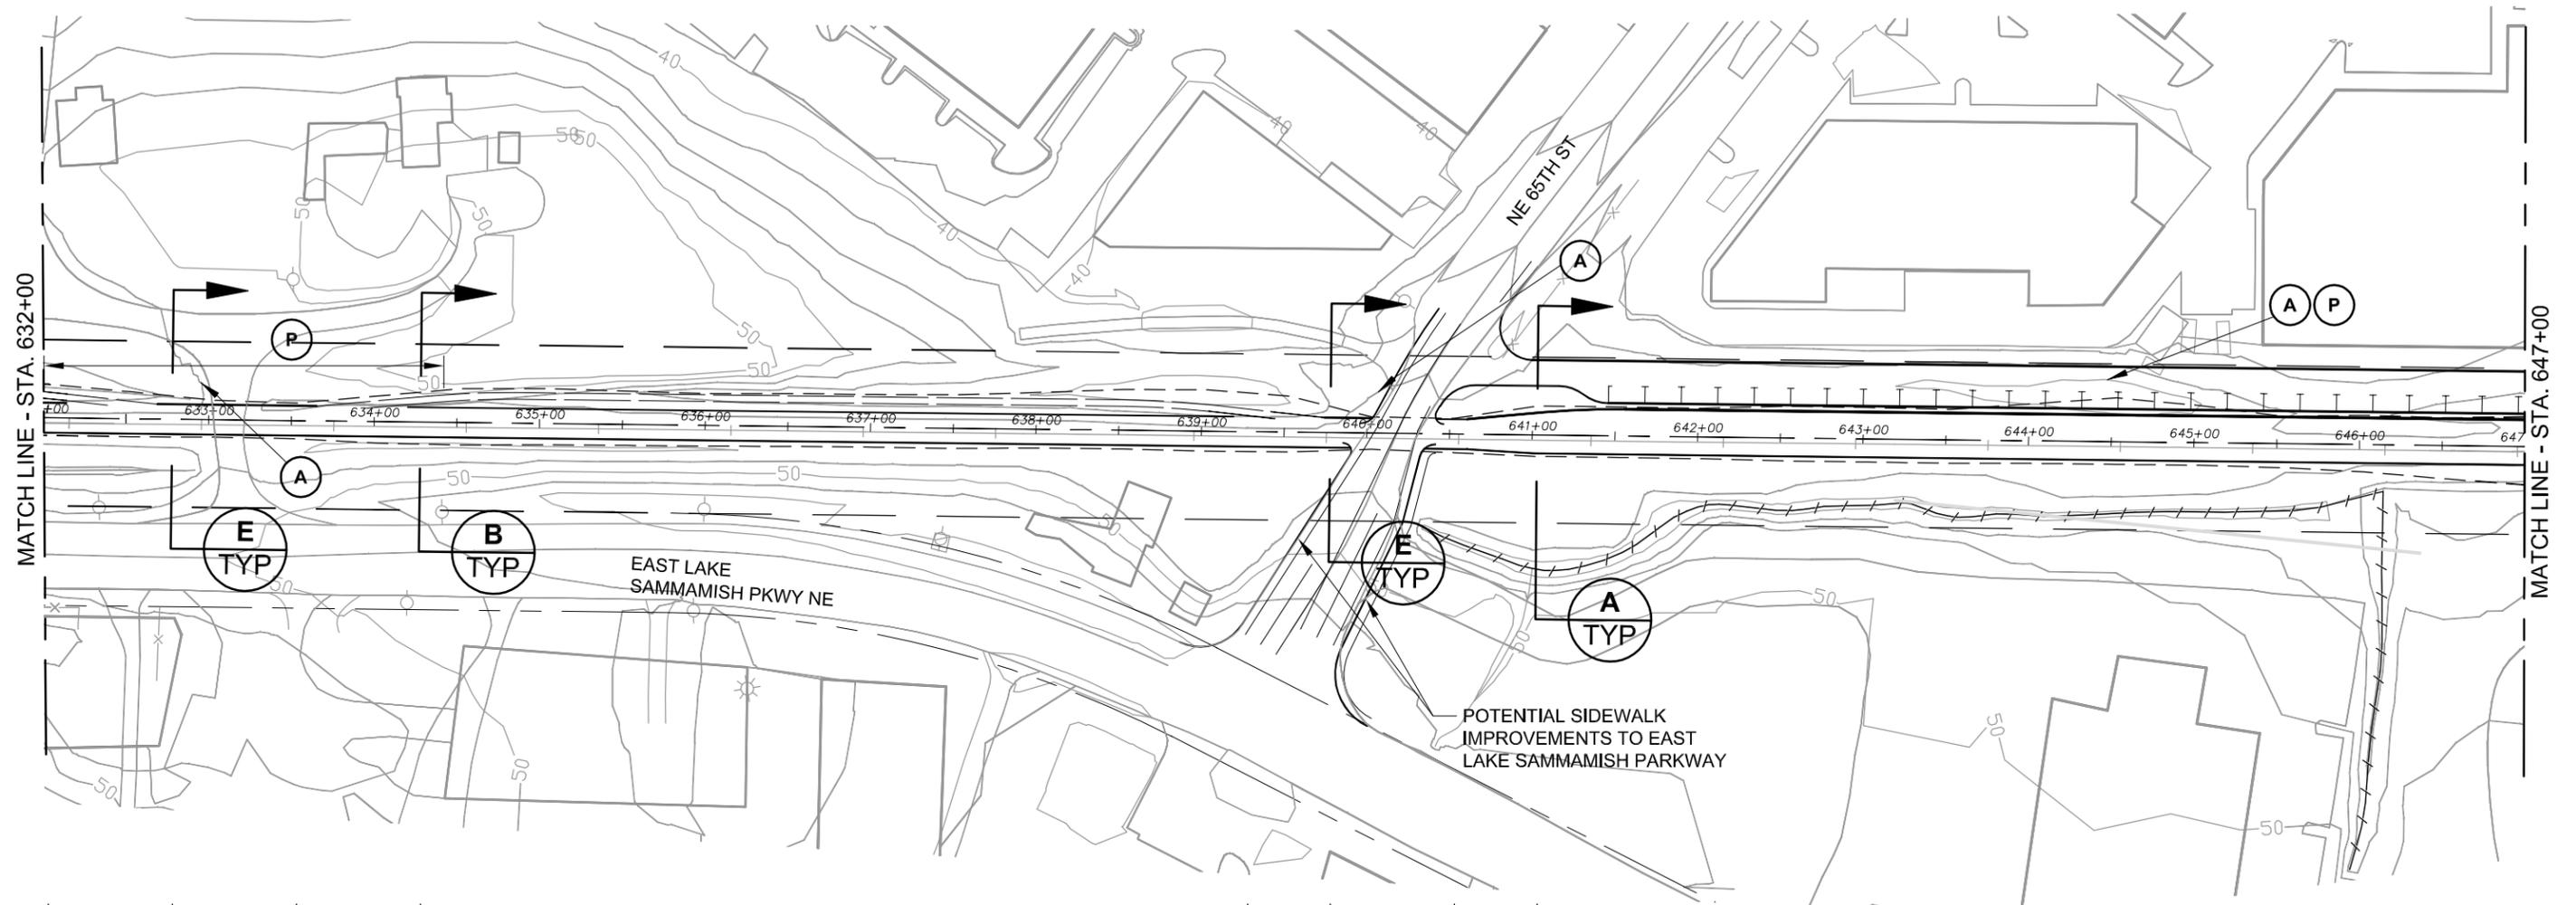


LEGEND

	Wetland		Existing Trail Corridor ROW		Proposed Edge of Trail		Existing Culvert
	Ditch		Existing Road ROW		Proposed Cut/Fill Limits		Railbed
	Stream		Proposed Trail Centerline		Soft Surface Pedestrian and Equestrian Trail		Public Access Point
							Parking Location


NOTE
DRIVEWAY RECONFIGURATIONS
MAY NOT BE LIMITED TO THOSE
SHOWN.

FILE: K1521039P09T0902-F-COR-37
DATE: 09/11/06 3:38pm

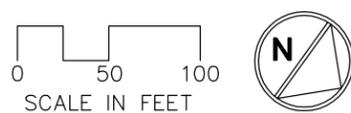

**DRAFT Alignment
DRAFT EIS
October 2006**

**Figure 37
Corridor Alternative
East Lake Sammamish Trail Master Plan**

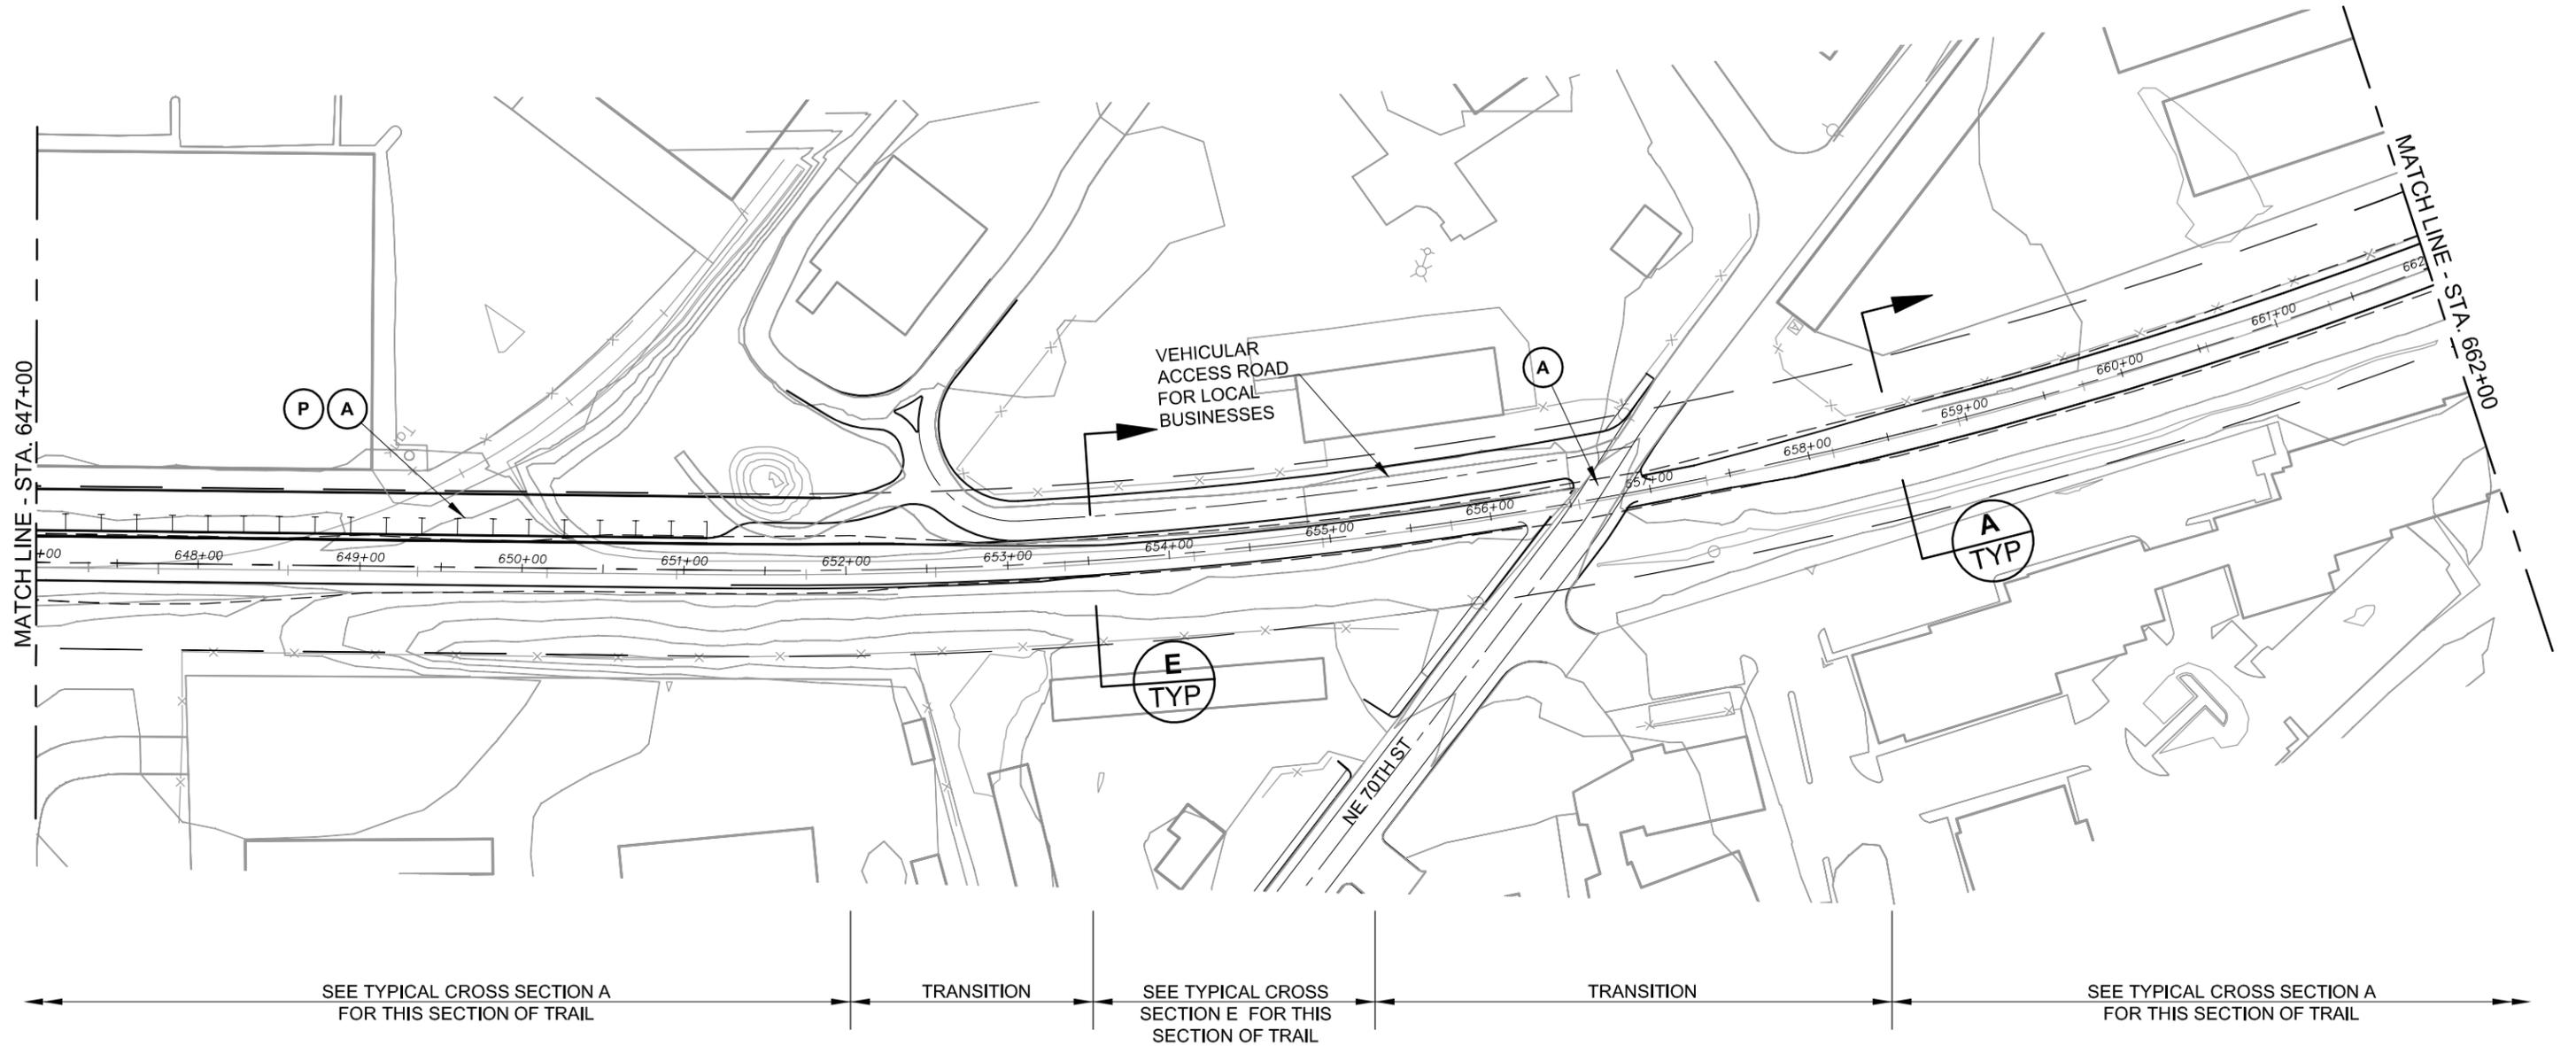


LEGEND

	Wetland		Existing Trail Corridor ROW		Proposed Edge of Trail		Existing Culvert
	Ditch		Existing Road ROW		Proposed Cut/Fill Limits		Railbed ☒
	Stream		Proposed Trail Centerline		Soft Surface Pedestrian and Equestrian Trail		Public Access Point
							Parking Location


NOTE
DRIVEWAY RECONFIGURATIONS
MAY NOT BE LIMITED TO THOSE
SHOWN.

FILE: K1521039P09T0902-F-COR-38
DATE: 09/11/06 3:38pm

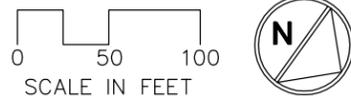

**DRAFT Alignment
DRAFT EIS
October 2006**

**Figure 38
Corridor Alternative
East Lake Sammamish Trail Master Plan**

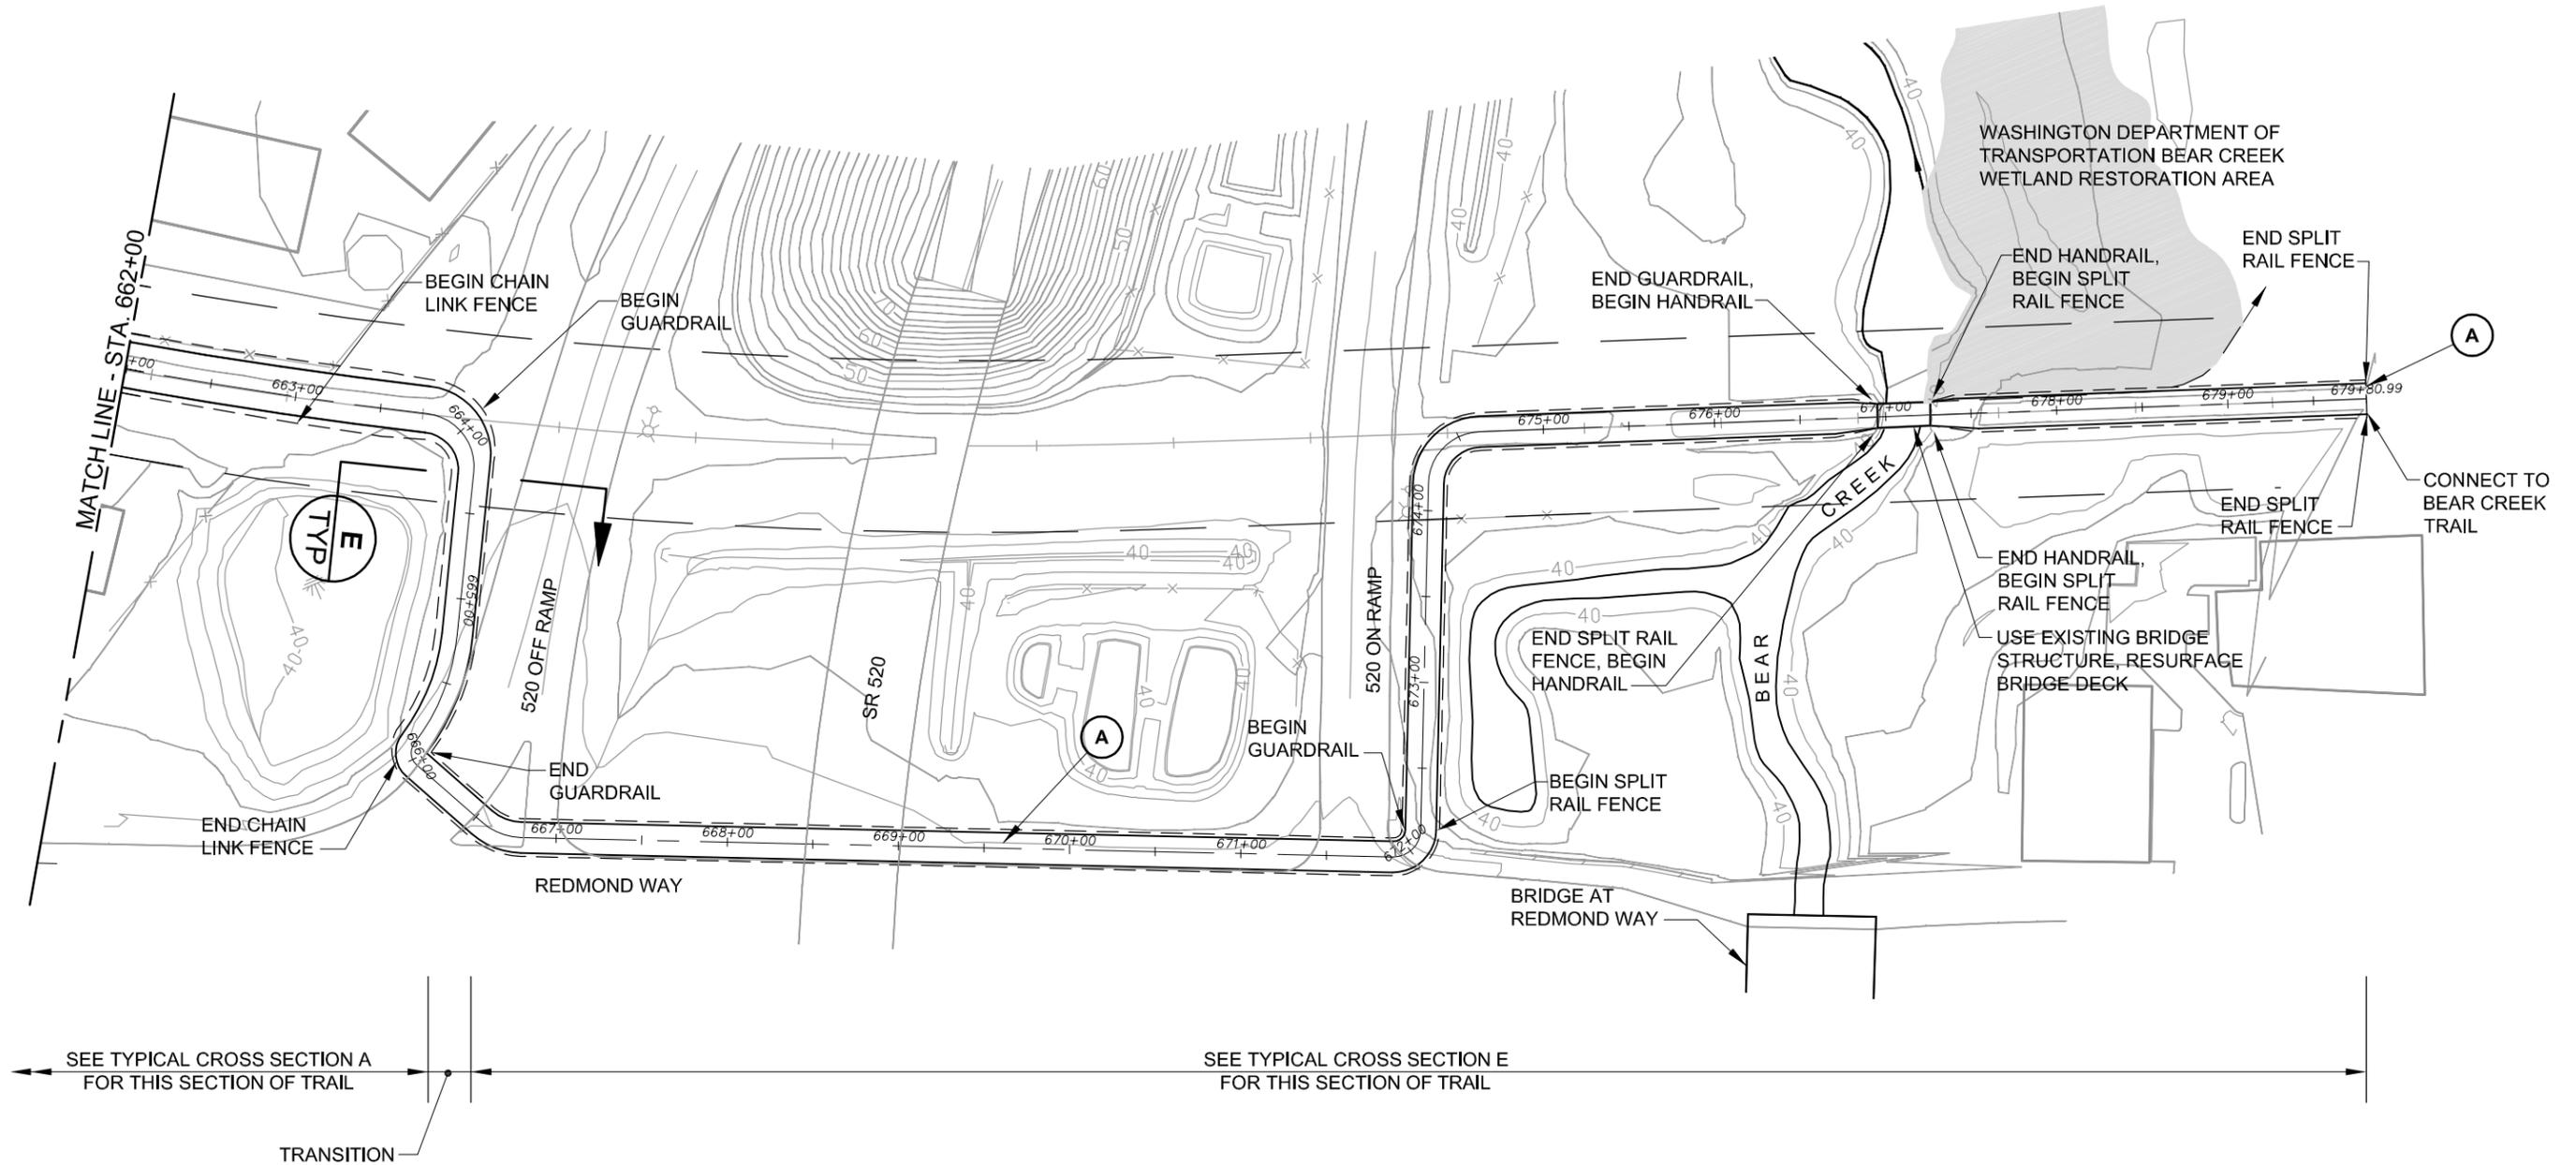


LEGEND

	Wetland		Existing Trail Corridor ROW		Proposed Edge of Trail		Existing Culvert
	Ditch		Existing Road ROW		Proposed Cut/Fill Limits		Railbed C
	Stream		Proposed Trail Centerline		Soft Surface Pedestrian and Equestrian Trail		Public Access Point
							Parking Location

NOTE
DRIVEWAY RECONFIGURATIONS
MAY NOT BE LIMITED TO THOSE
SHOWN.

FILE: K1521039P09T0902-F-COR-39
DATE: 09/11/06 3:37pm

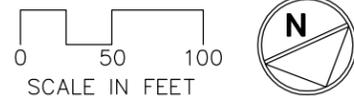


**DRAFT Alignment
DRAFT EIS
October 2006**

**Figure 39
Corridor Alternative
East Lake Sammamish Trail Master Plan**

East Alternatives Plan Sheets

NOTE: Sheets 1 through 7 and 33 through 39 are the same as the Corridor Alternative and are not repeated in this section

NOTE: SOUTH OF LAUGHING JACOBS CREEK, THE EAST ALTERNATIVE IS THE SAME AS THE CORRIDOR ALTERNATIVE.

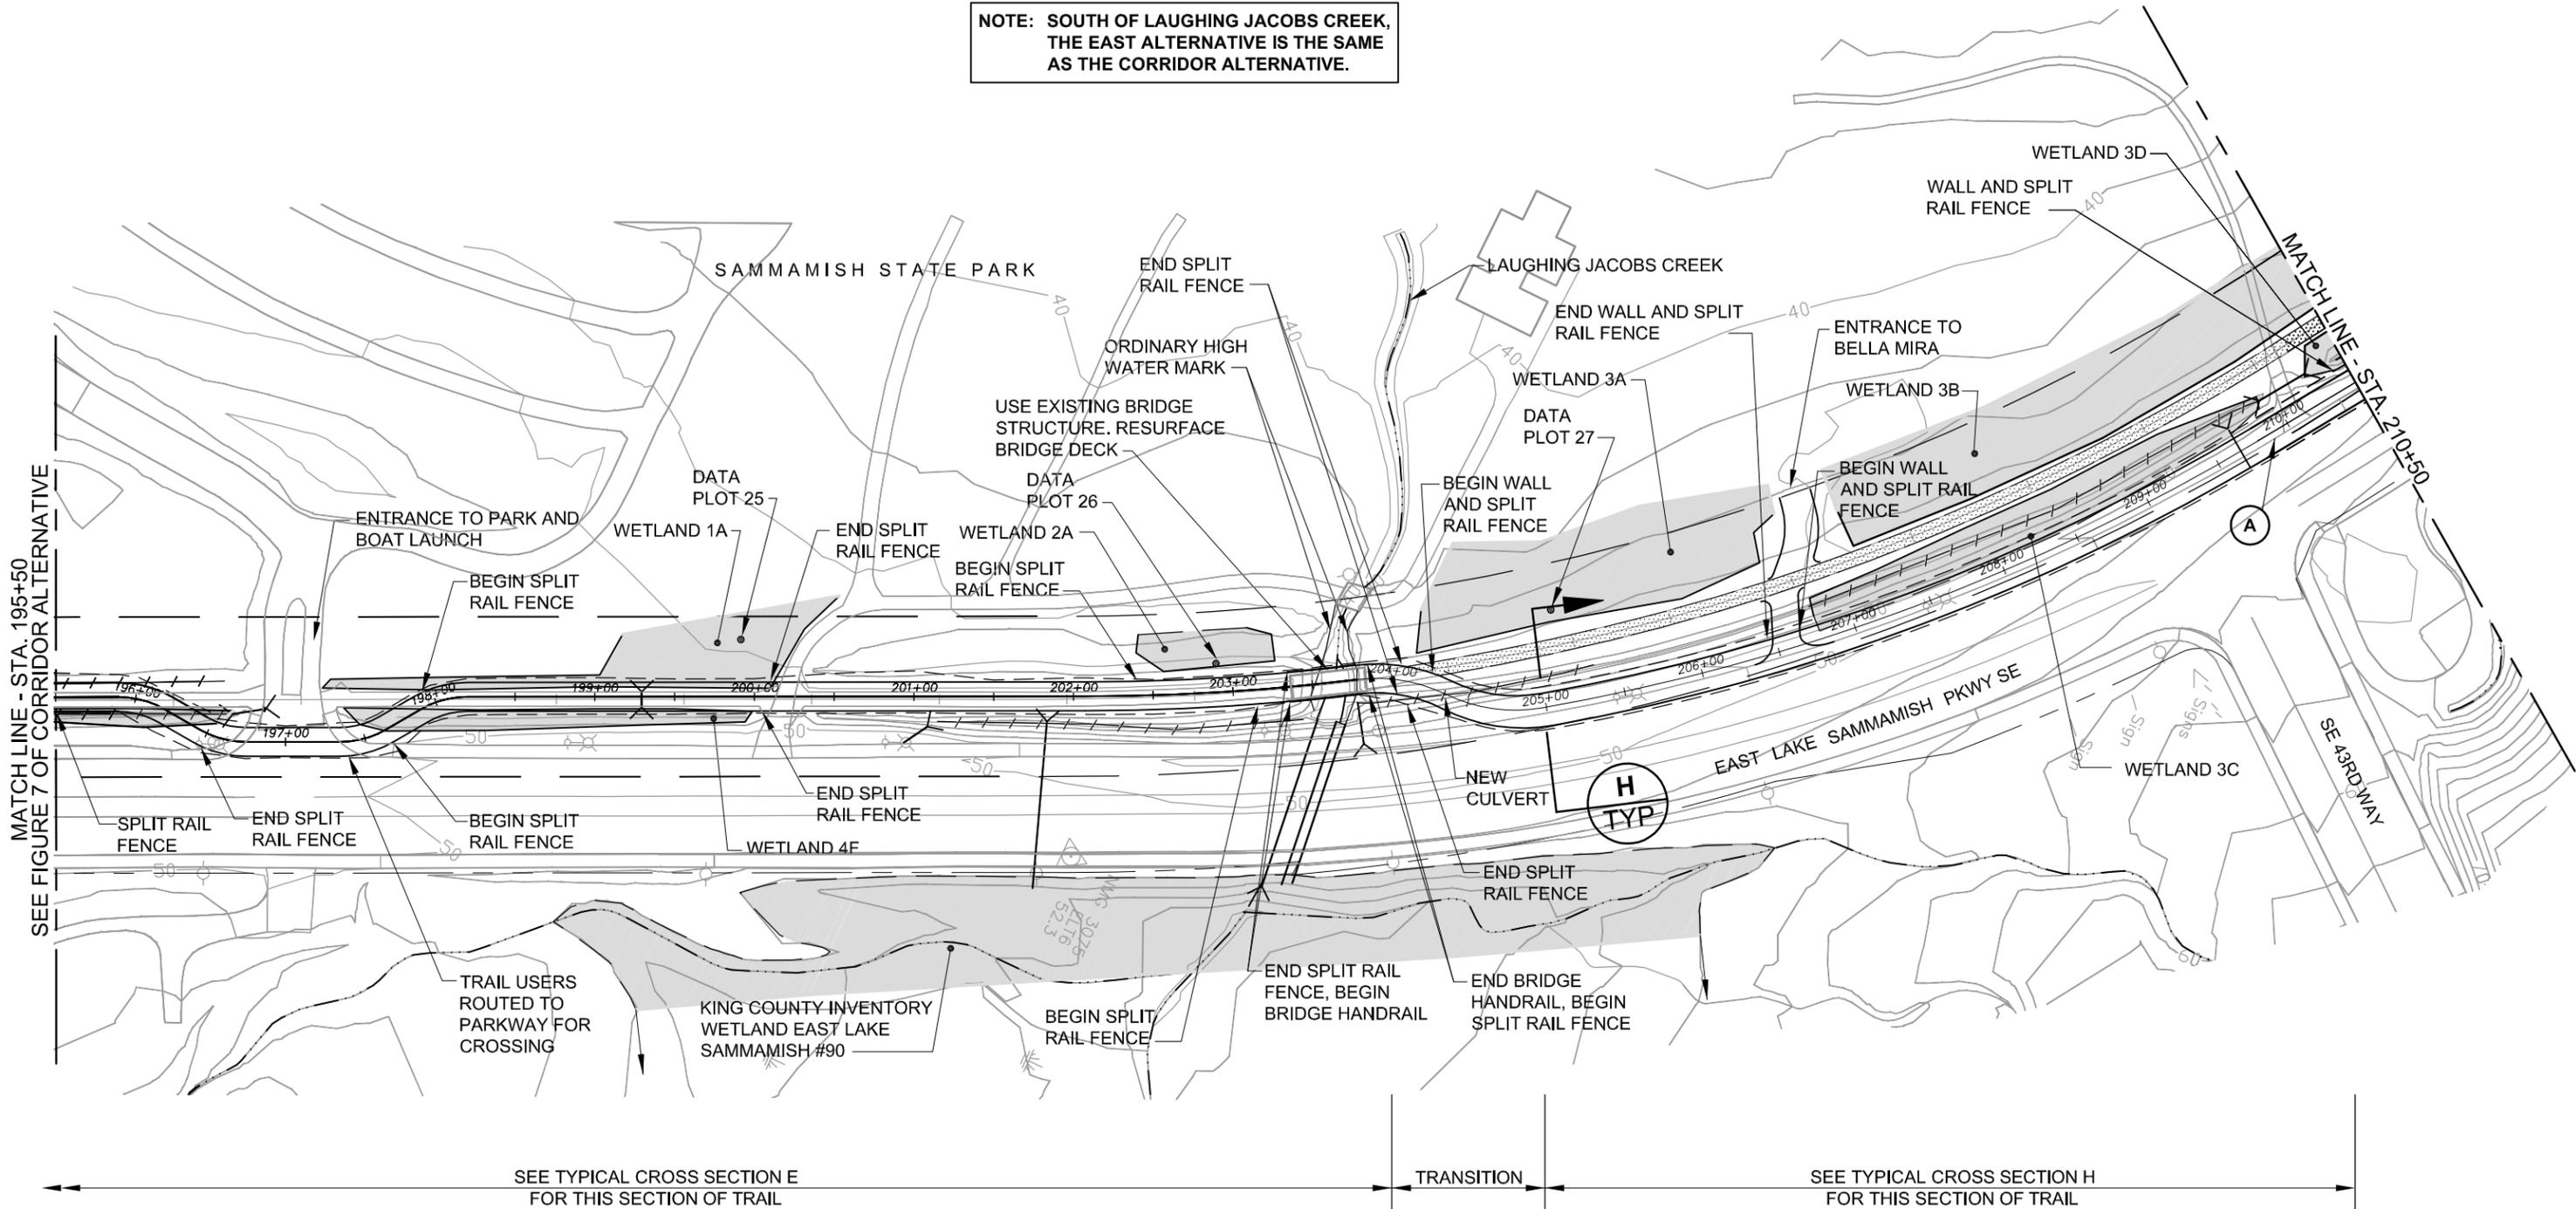


LEGEND

	Wetland		Existing Trail Corridor ROW		Proposed Edge of Trail		Existing Culvert
	Ditch		Existing Road ROW		Proposed Cut/Fill Limits		Railbed ☒
	Stream		Proposed Trail Centerline		Soft Surface Pedestrian and Equestrian Trail (Closed for East B Alternative)		Public Access Point
							Parking Location

NOTE
DRIVEWAY RECONFIGURATIONS MAY NOT BE LIMITED TO THOSE SHOWN.



FILE: K1521039P09T0902-F-EA-08A
DATE: 09/11/06 3:57pm

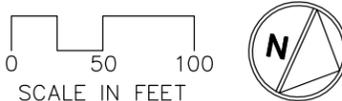

**DRAFT Alignment
DRAFT EIS
October 2006**

**Figure 8A
East A Alternative
East Lake Sammamish Trail Master Plan**

LAKE SAMMAMISH

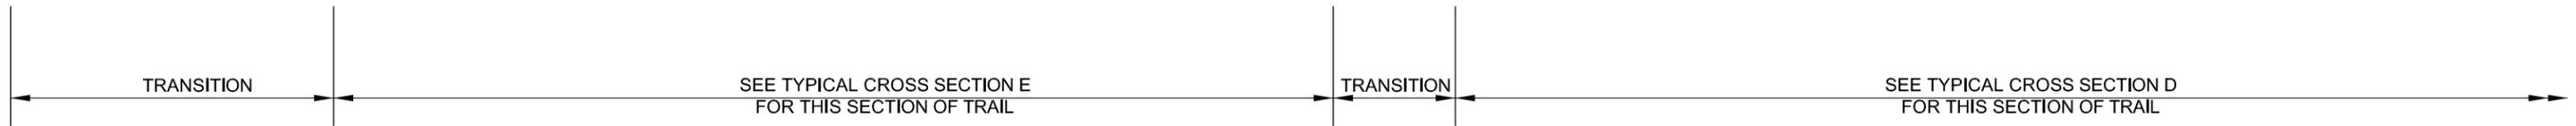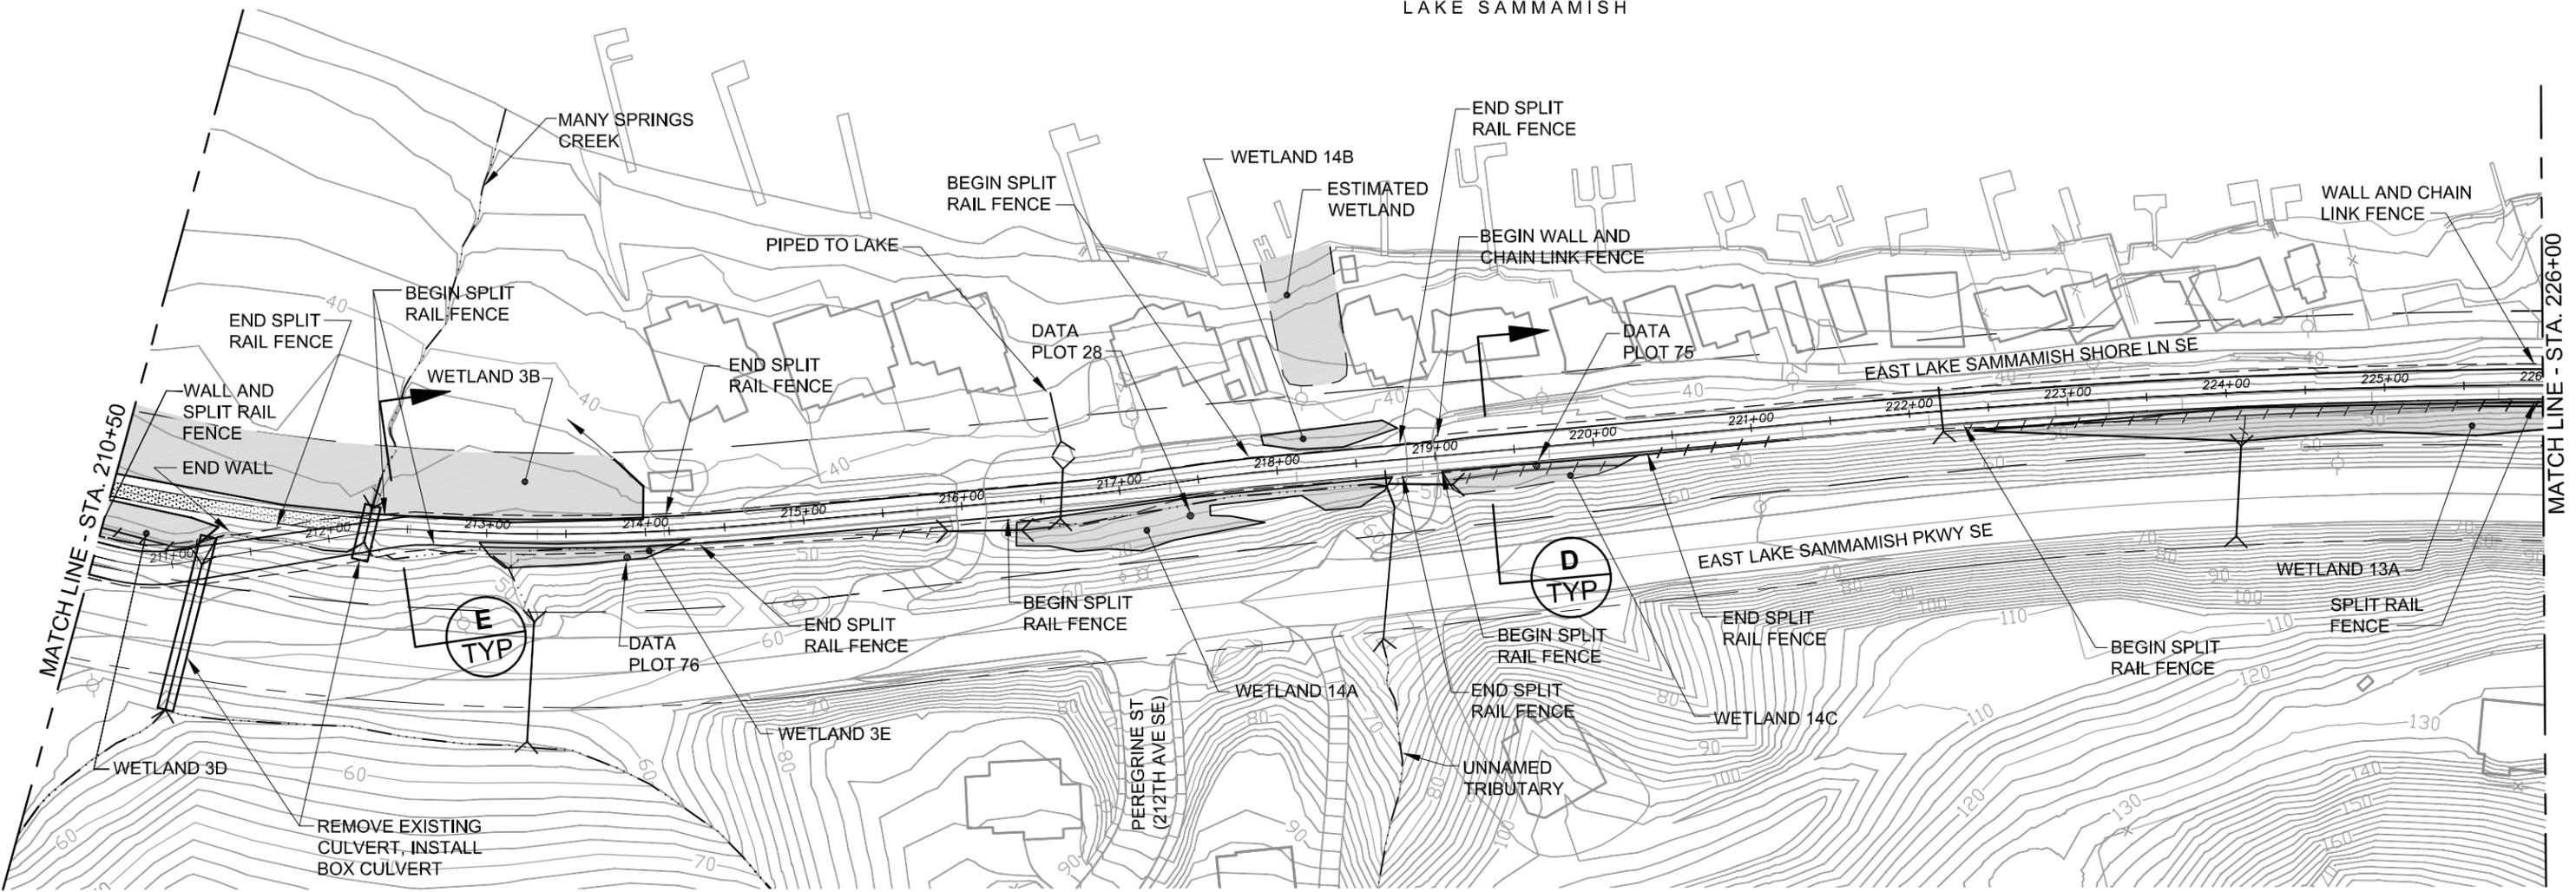


LEGEND

	Wetland		Existing Trail Corridor ROW		Proposed Edge of Trail		Existing Culvert
	Ditch		Existing Road ROW		Proposed Cut/Fill Limits		Railbed
	Stream		Proposed Trail Centerline		Soft Surface Pedestrian and Equestrian Trail (Closed for East B Alternative)		Public Access Point
							Parking Location


NOTE
DRIVEWAY RECONFIGURATIONS
MAY NOT BE LIMITED TO THOSE
SHOWN.

FILE: K1521039P09T0902-F-EA-09A
DATE: 09/11/06 4:01pm

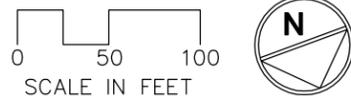

**DRAFT Alignment
DRAFT EIS
October 2006**

**Figure 9A
East A Alternative
East Lake Sammamish Trail Master Plan**

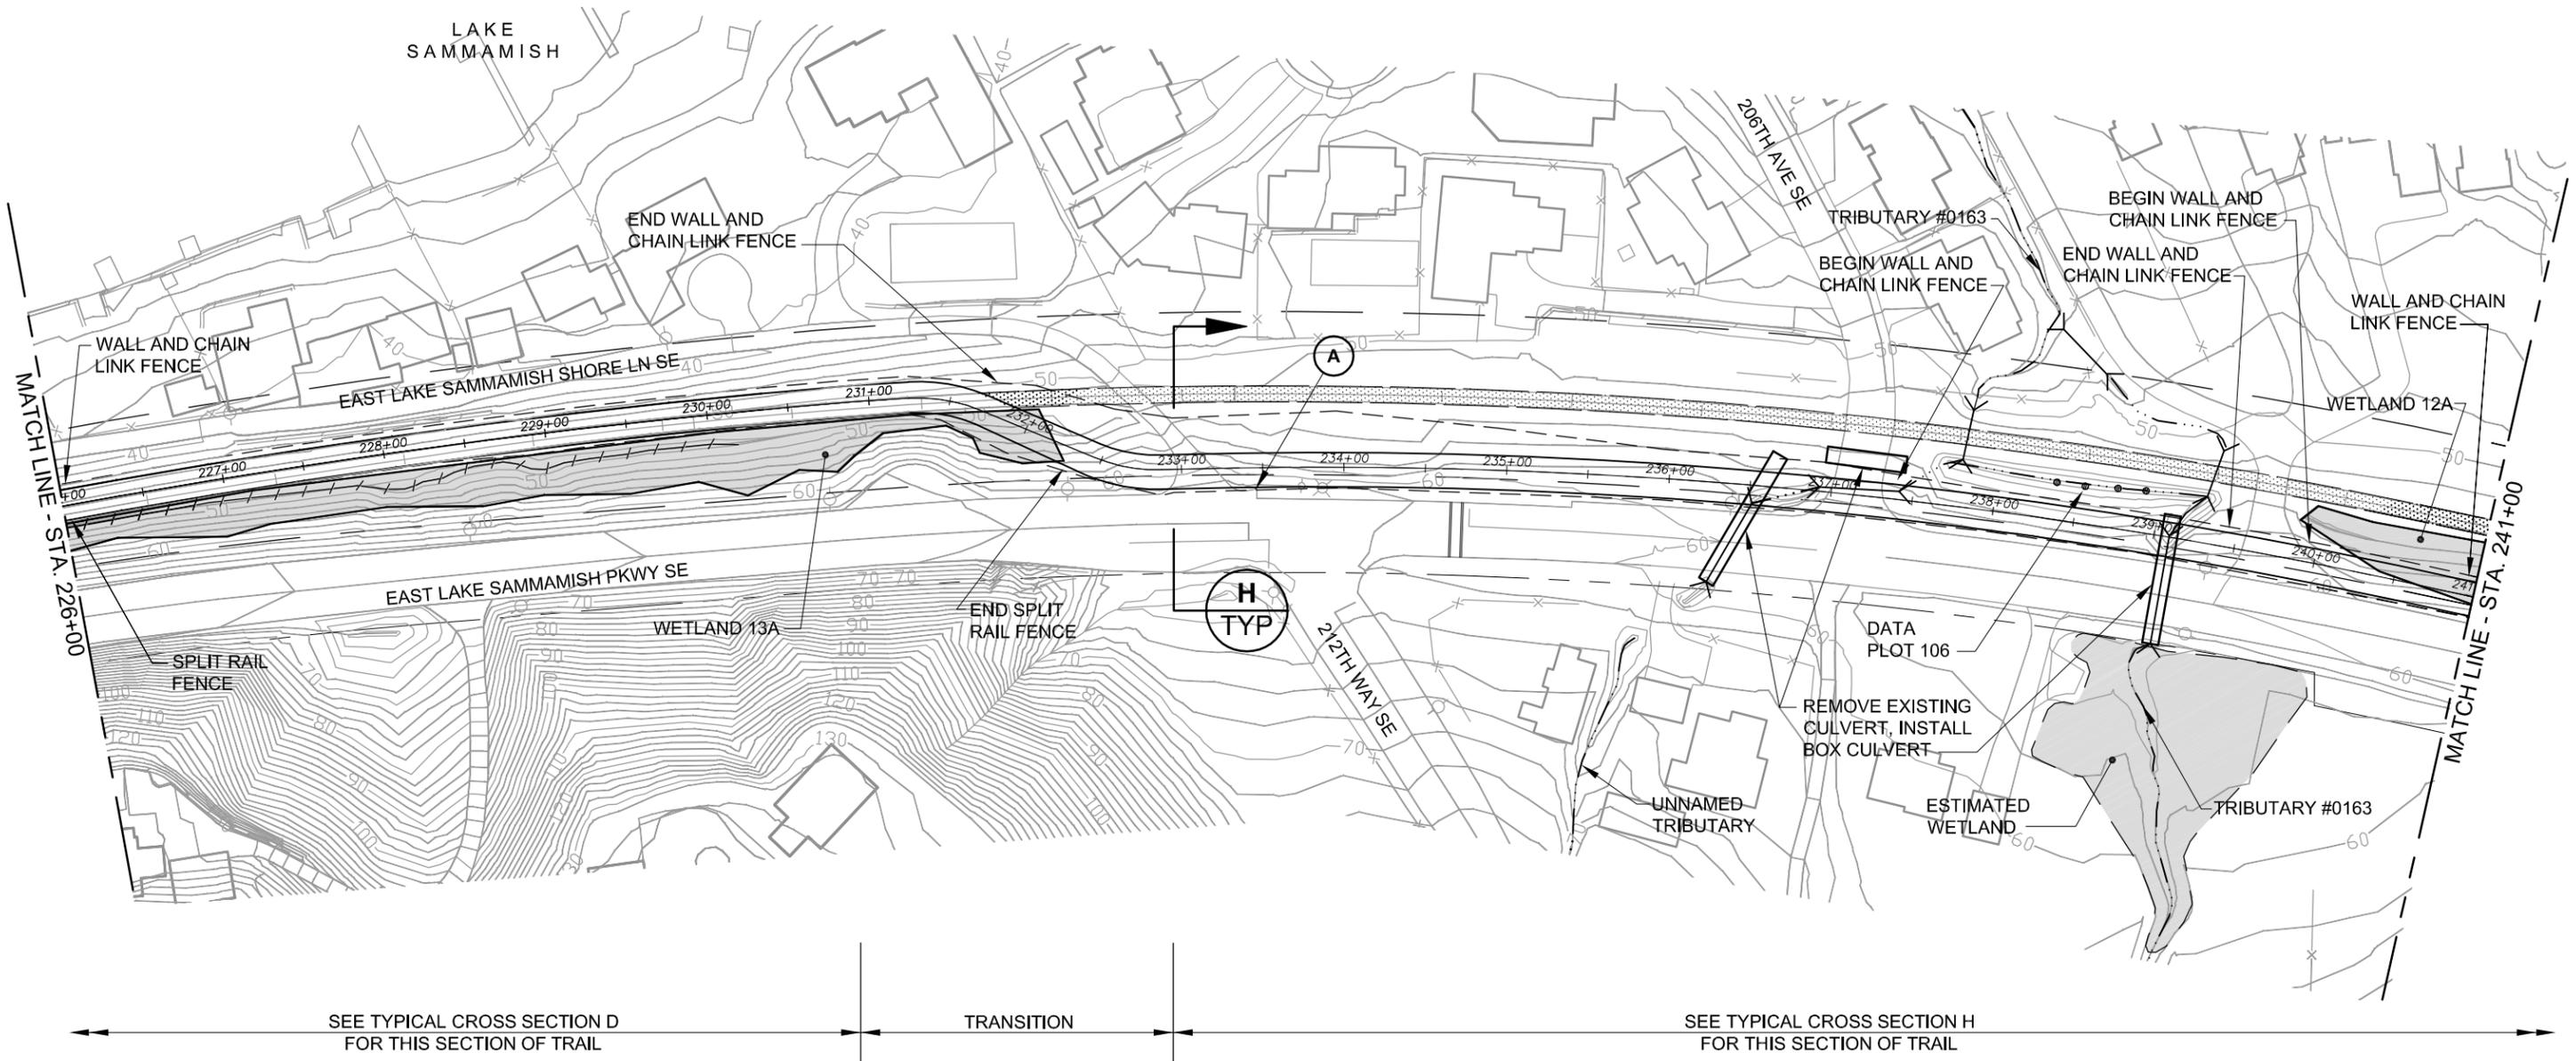


SEE TYPICAL CROSS SECTION D FOR THIS SECTION OF TRAIL TRANSITION SEE TYPICAL CROSS SECTION H FOR THIS SECTION OF TRAIL

LEGEND			
	Wetland		Existing Trail Corridor ROW
	Ditch		Existing Road ROW
	Stream		Proposed Trail Centerline
	Proposed Edge of Trail		Proposed Cut/Fill Limits
	Soft Surface Pedestrian and Equestrian Trail (Closed for East B Alternative)		Existing Culvert
	Public Access Point		Railbed
	Parking Location		Callout A
			Callout P


NOTE
DRIVEWAY RECONFIGURATIONS
MAY NOT BE LIMITED TO THOSE
SHOWN.

FILE: K1521039P09T0902-F-EA-10A
DATE: 09/11/06 4:00pm

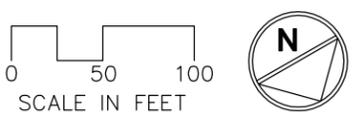

**DRAFT Alignment
DRAFT EIS
October 2006**

**Figure 10A
East A Alternative
East Lake Sammamish Trail Master Plan**

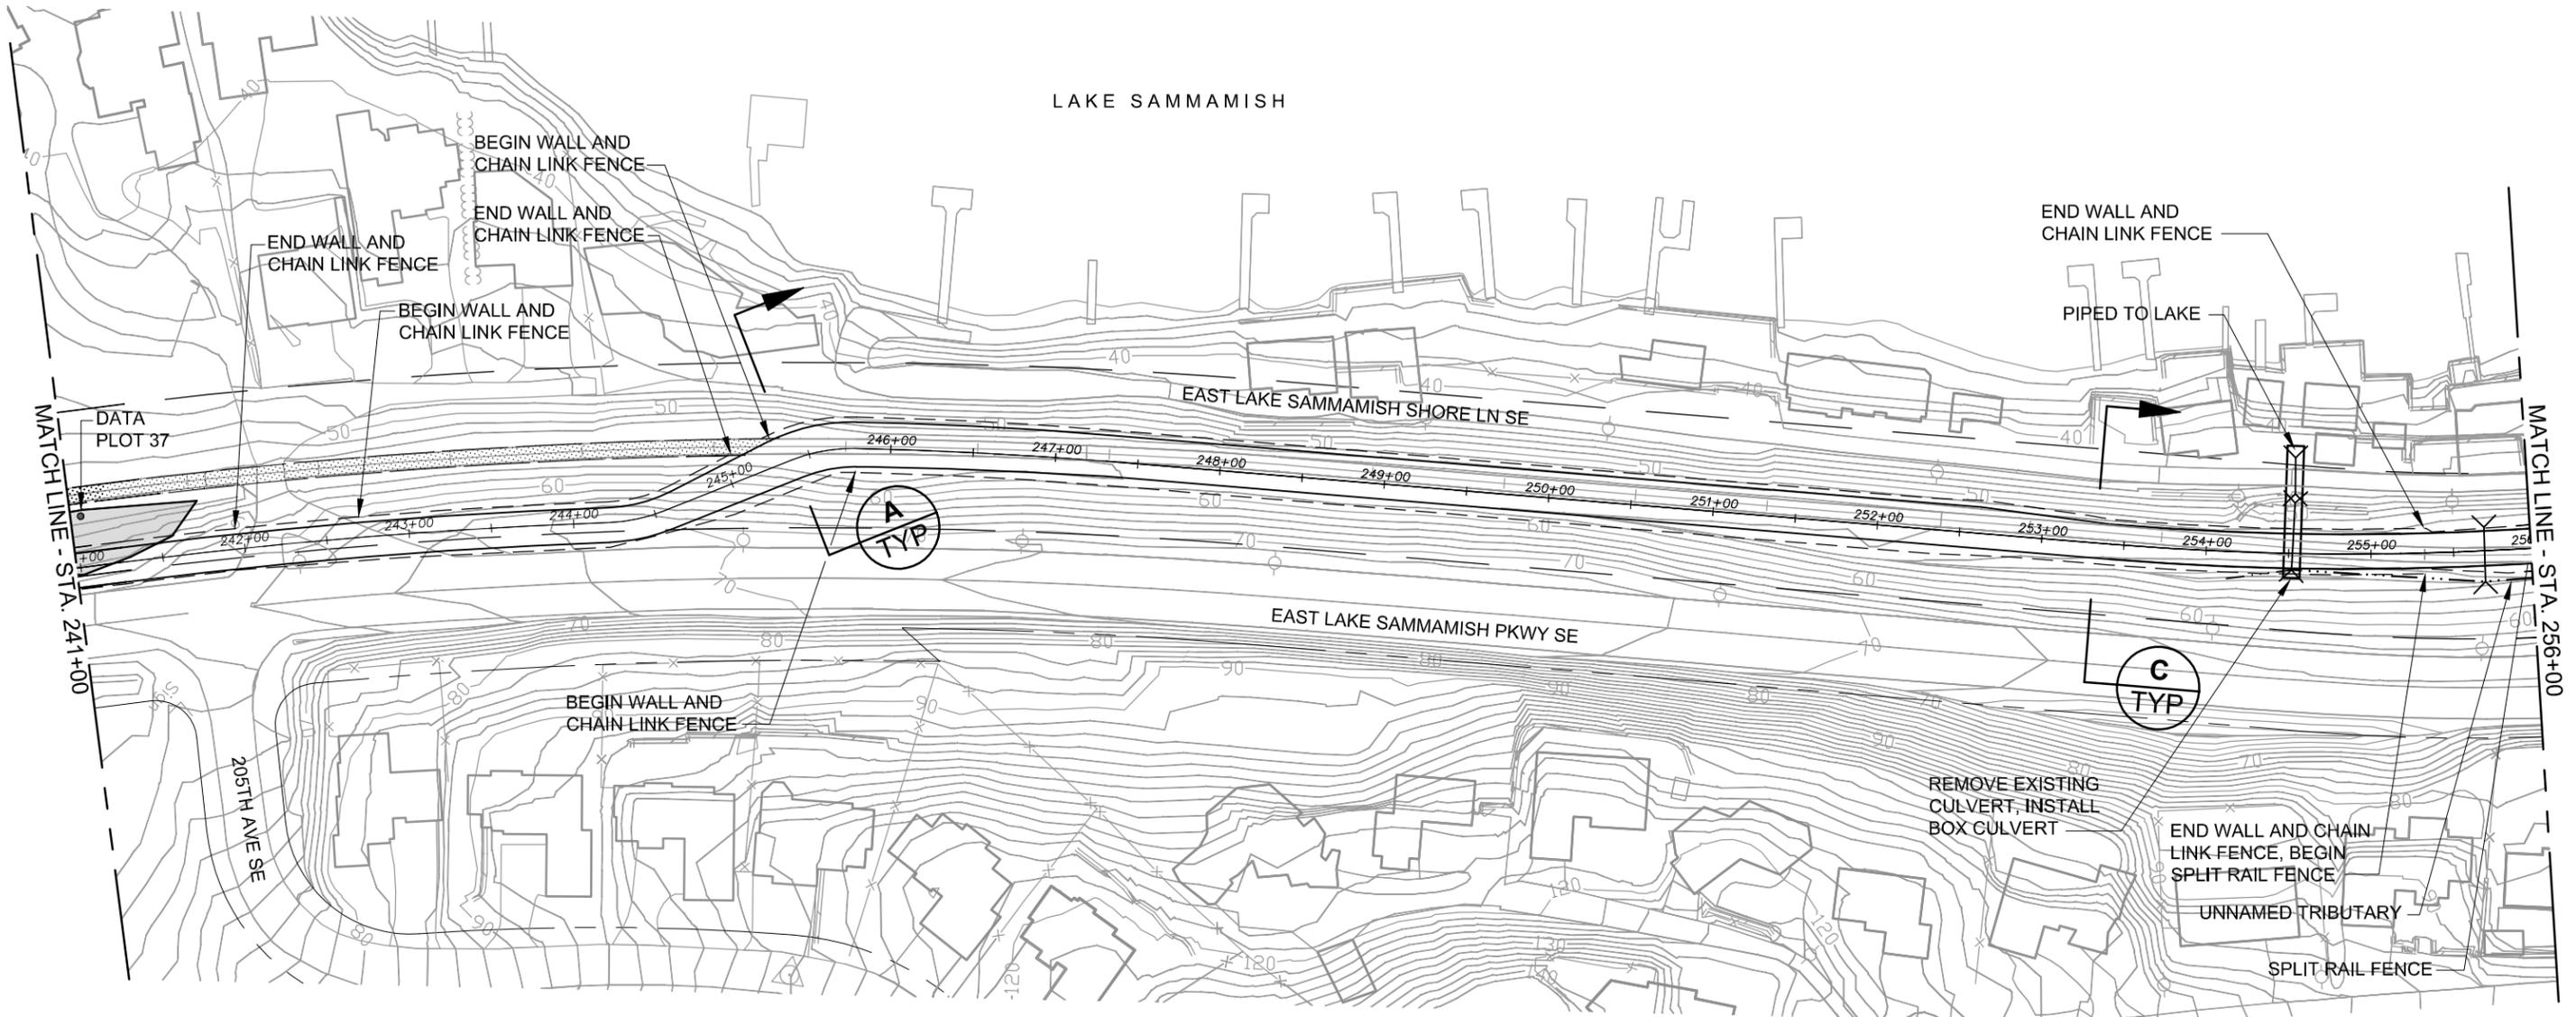


LEGEND

	Wetland		Existing Trail Corridor ROW		Proposed Edge of Trail		Existing Culvert
	Ditch		Existing Road ROW		Proposed Cut/Fill Limits		Railbed
	Stream		Proposed Trail Centerline		Soft Surface Pedestrian and Equestrian Trail (Closed for East B Alternative)		Public Access Point
							Parking Location

NOTE
DRIVEWAY RECONFIGURATIONS
MAY NOT BE LIMITED TO THOSE
SHOWN.


FILE: K1521039P09T0902-F-EA-11A
DATE: 09/11/06 4:03pm

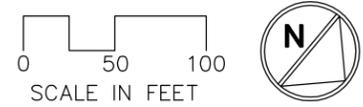

**DRAFT Alignment
DRAFT EIS
October 2006**

**Figure 11A
East A Alternative
East Lake Sammamish Trail Master Plan**

LAKE
SAMMAMISH

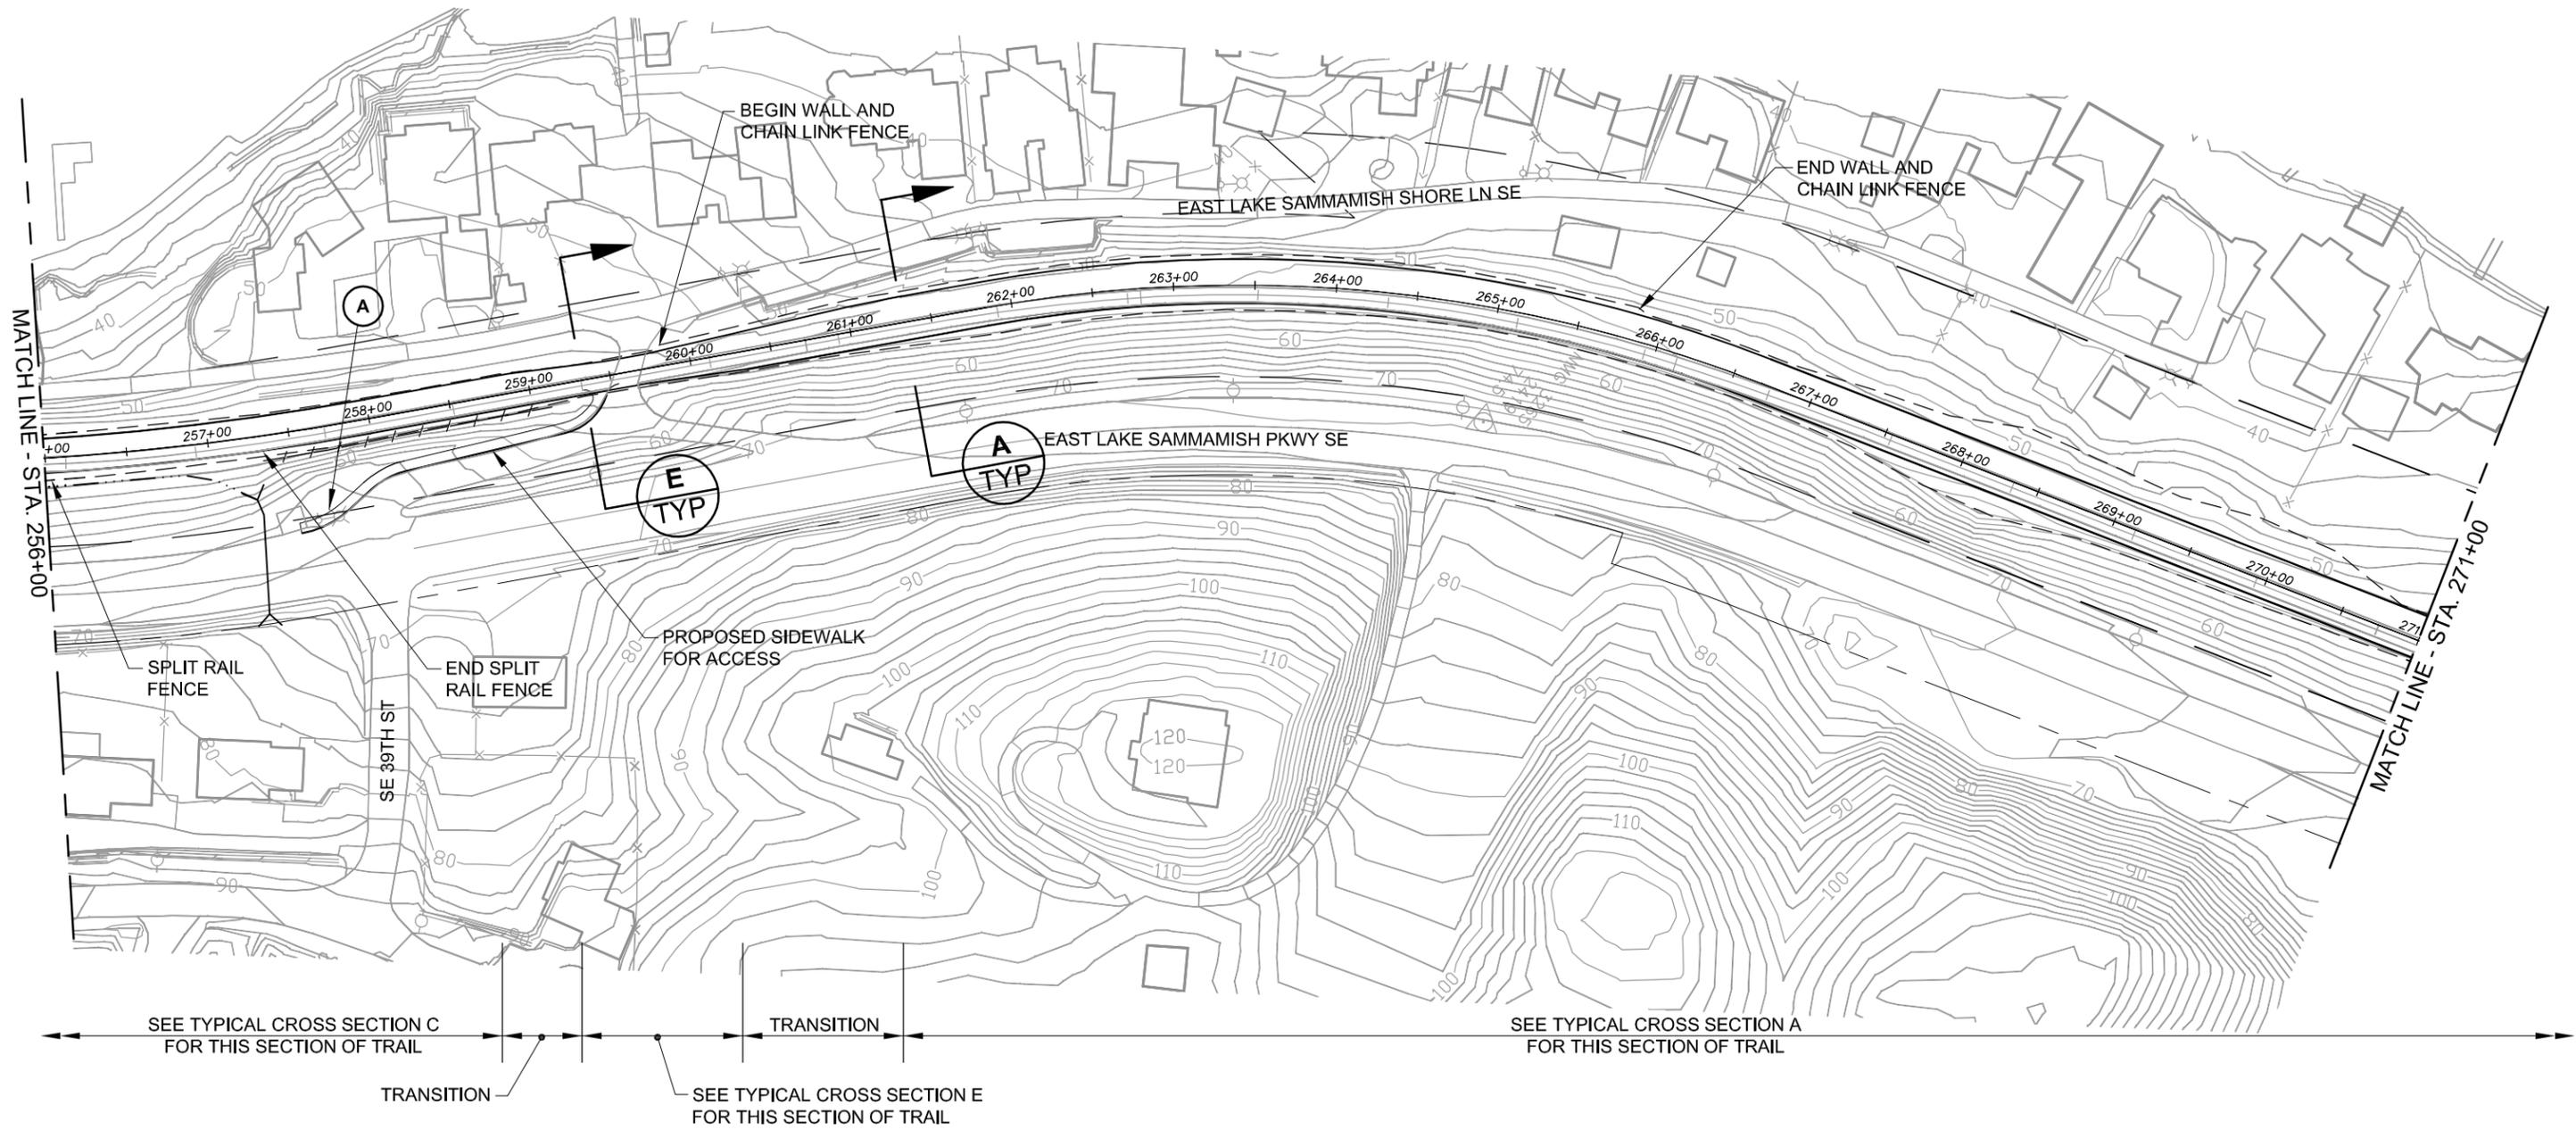


LEGEND

	Wetland		Existing Trail Corridor ROW		Proposed Edge of Trail		Existing Culvert
	Ditch		Existing Road ROW		Proposed Cut/Fill Limits		Railbed
	Stream		Proposed Trail Centerline		Soft Surface Pedestrian and Equestrian Trail (Closed for East B Alternative)		Public Access Point
							Parking Location


NOTE
DRIVEWAY RECONFIGURATIONS
MAY NOT BE LIMITED TO THOSE
SHOWN.

FILE: K1521039P09T0902-F-EA-12A
DATE: 09/11/06 4:03pm

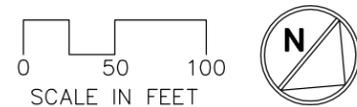

**DRAFT Alignment
DRAFT EIS
October 2006**

**Figure 12A
East A Alternative
East Lake Sammamish Trail Master Plan**

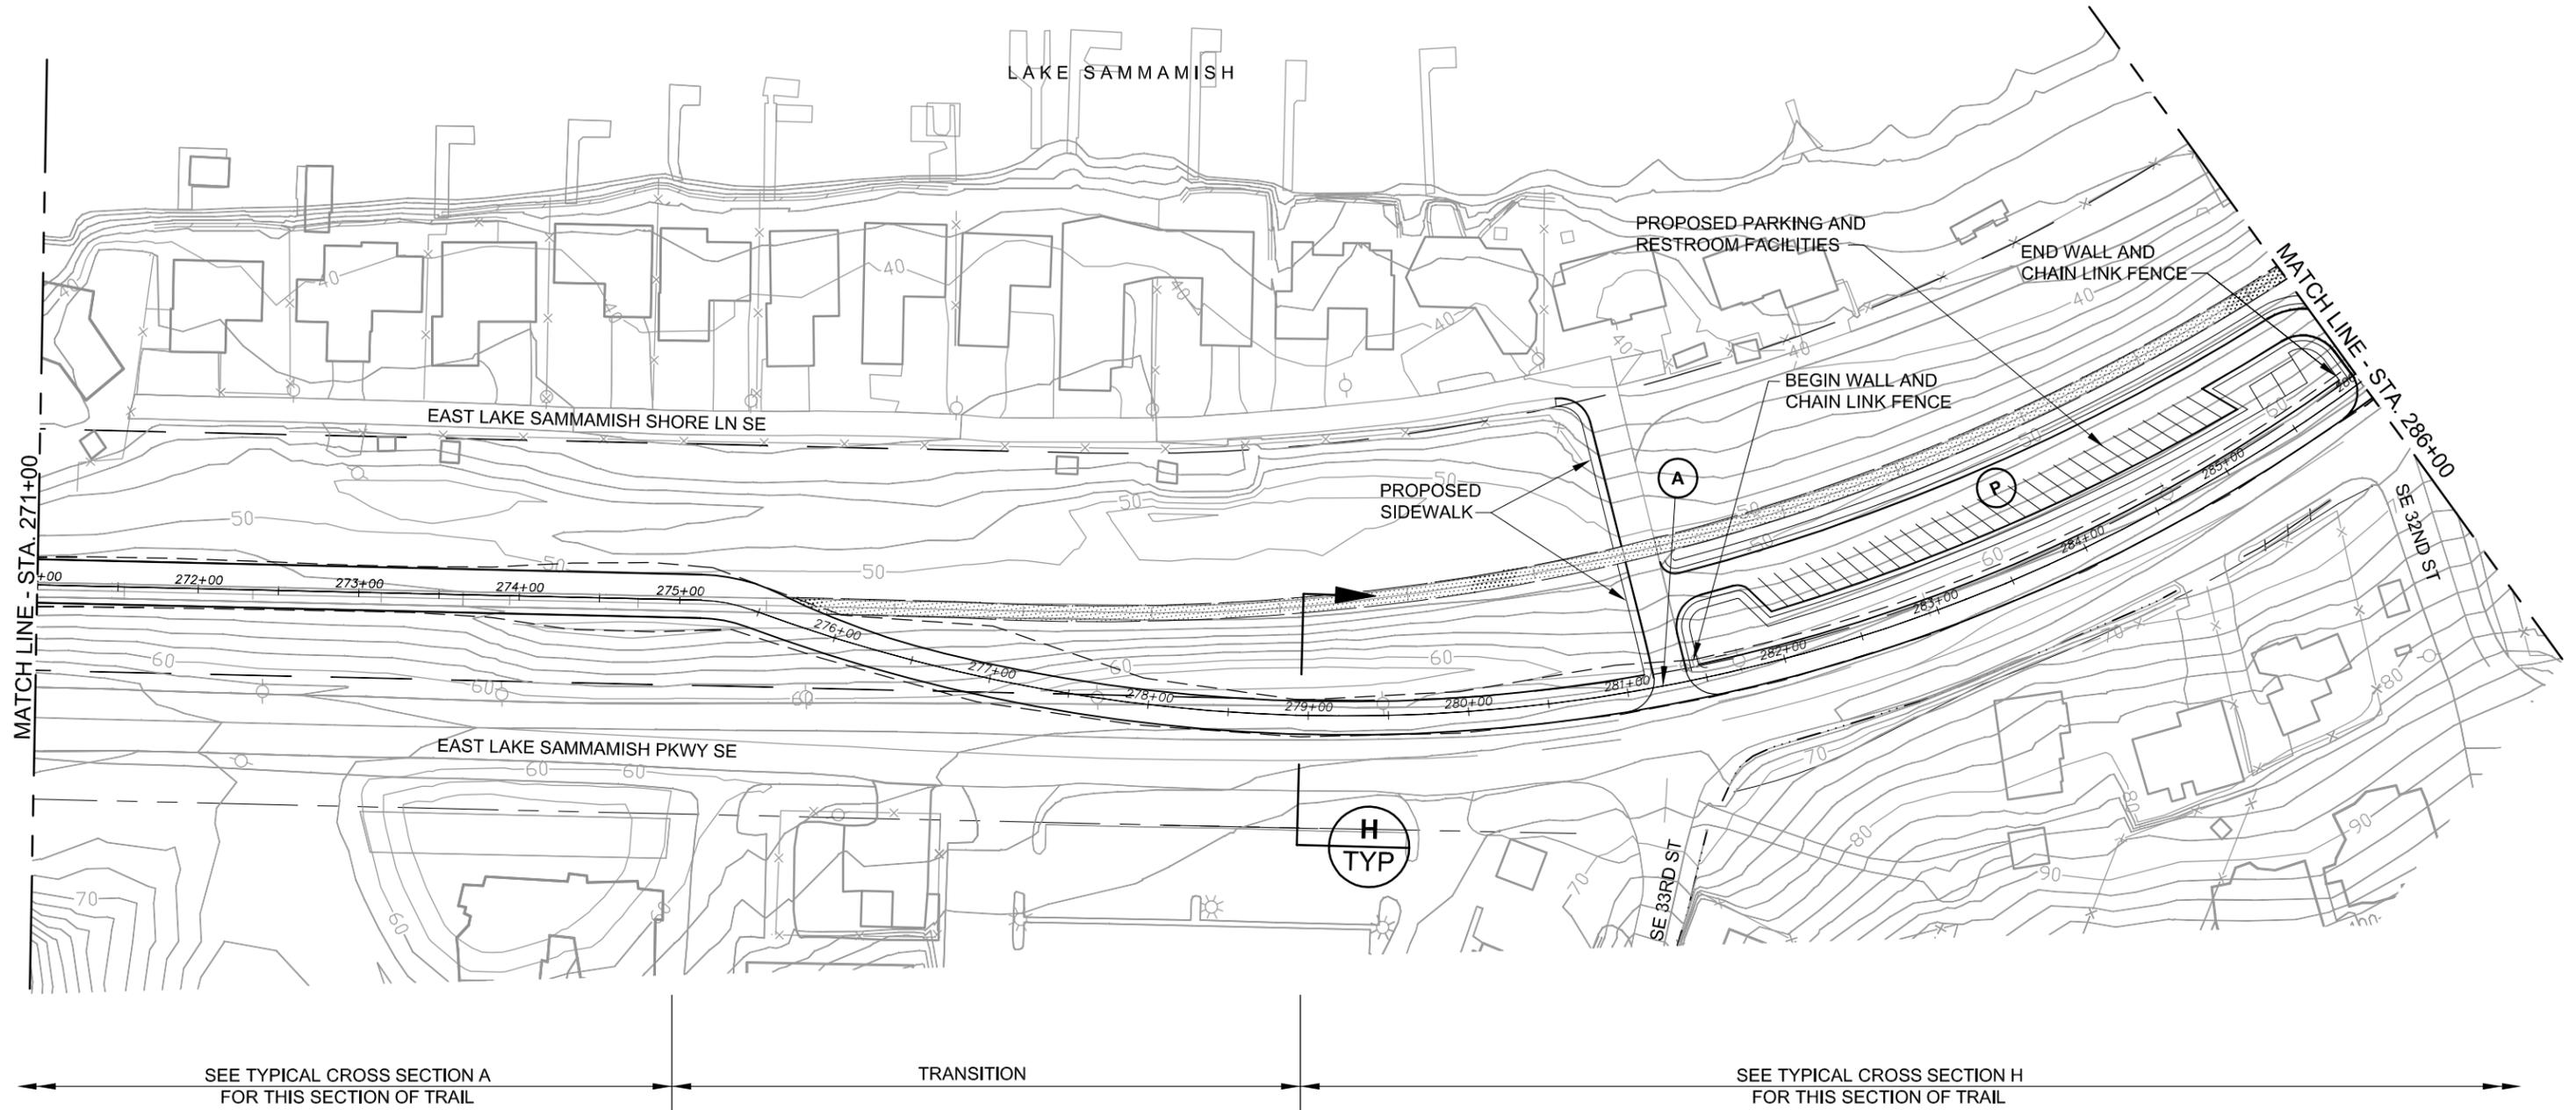

SEE TYPICAL CROSS SECTION A FOR THIS SECTION OF TRAIL

TRANSITION


SEE TYPICAL CROSS SECTION H FOR THIS SECTION OF TRAIL

LEGEND

	Wetland		Existing Trail Corridor ROW		Proposed Edge of Trail		Existing Culvert
	Ditch		Existing Road ROW		Proposed Cut/Fill Limits		Railbed
	Stream		Proposed Trail Centerline		Soft Surface Pedestrian and Equestrian Trail (Closed for East B Alternative)		Public Access Point
							Parking Location


NOTE
DRIVEWAY RECONFIGURATIONS
MAY NOT BE LIMITED TO THOSE
SHOWN.

FILE: K1521039P09T0902-F-EA-13A
DATE: 09/11/06 4:07pm

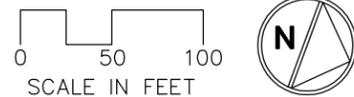

**DRAFT Alignment
DRAFT EIS
October 2006**

**Figure 13A
East A Alternative
East Lake Sammamish Trail Master Plan**

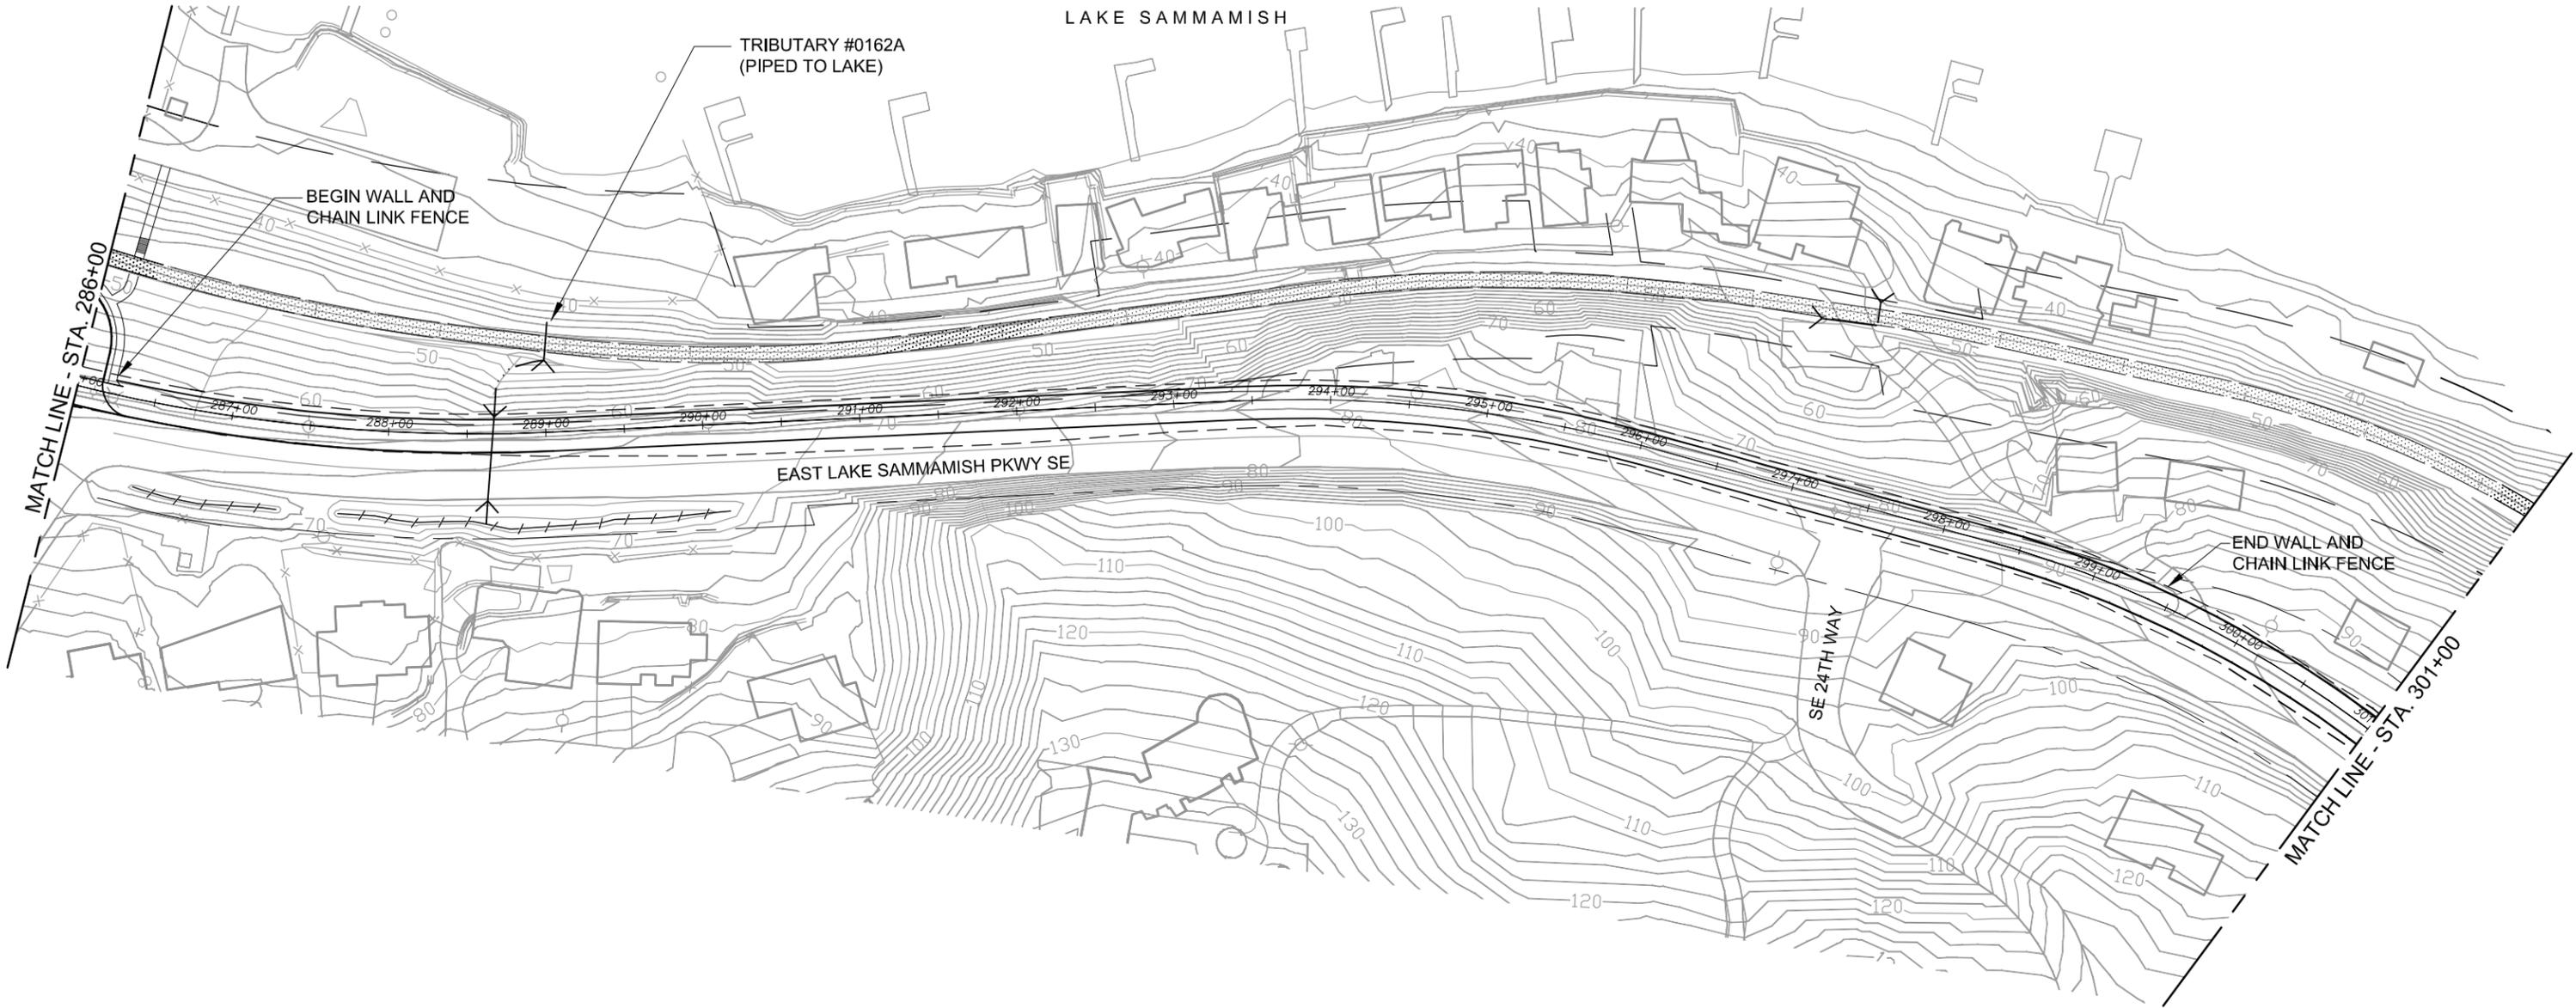


SEE TYPICAL CROSS SECTION H
FOR THIS SECTION OF TRAIL

LEGEND

	Wetland		Existing Trail Corridor ROW		Proposed Edge of Trail		Existing Culvert
	Ditch		Existing Road ROW		Proposed Cut/Fill Limits		Railbed ☒
	Stream		Proposed Trail Centerline		Soft Surface Pedestrian and Equestrian Trail (Closed for East B Alternative)		Public Access Point
							Parking Location


NOTE
DRIVEWAY RECONFIGURATIONS
MAY NOT BE LIMITED TO THOSE
SHOWN.

FILE: K1521039P09T0902-F-EA-14A
DATE: 09/11/06 4:06pm

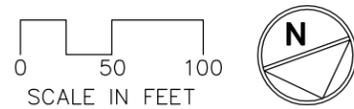

**DRAFT Alignment
DRAFT EIS
October 2006**

**Figure 14A
East A Alternative
East Lake Sammamish Trail Master Plan**

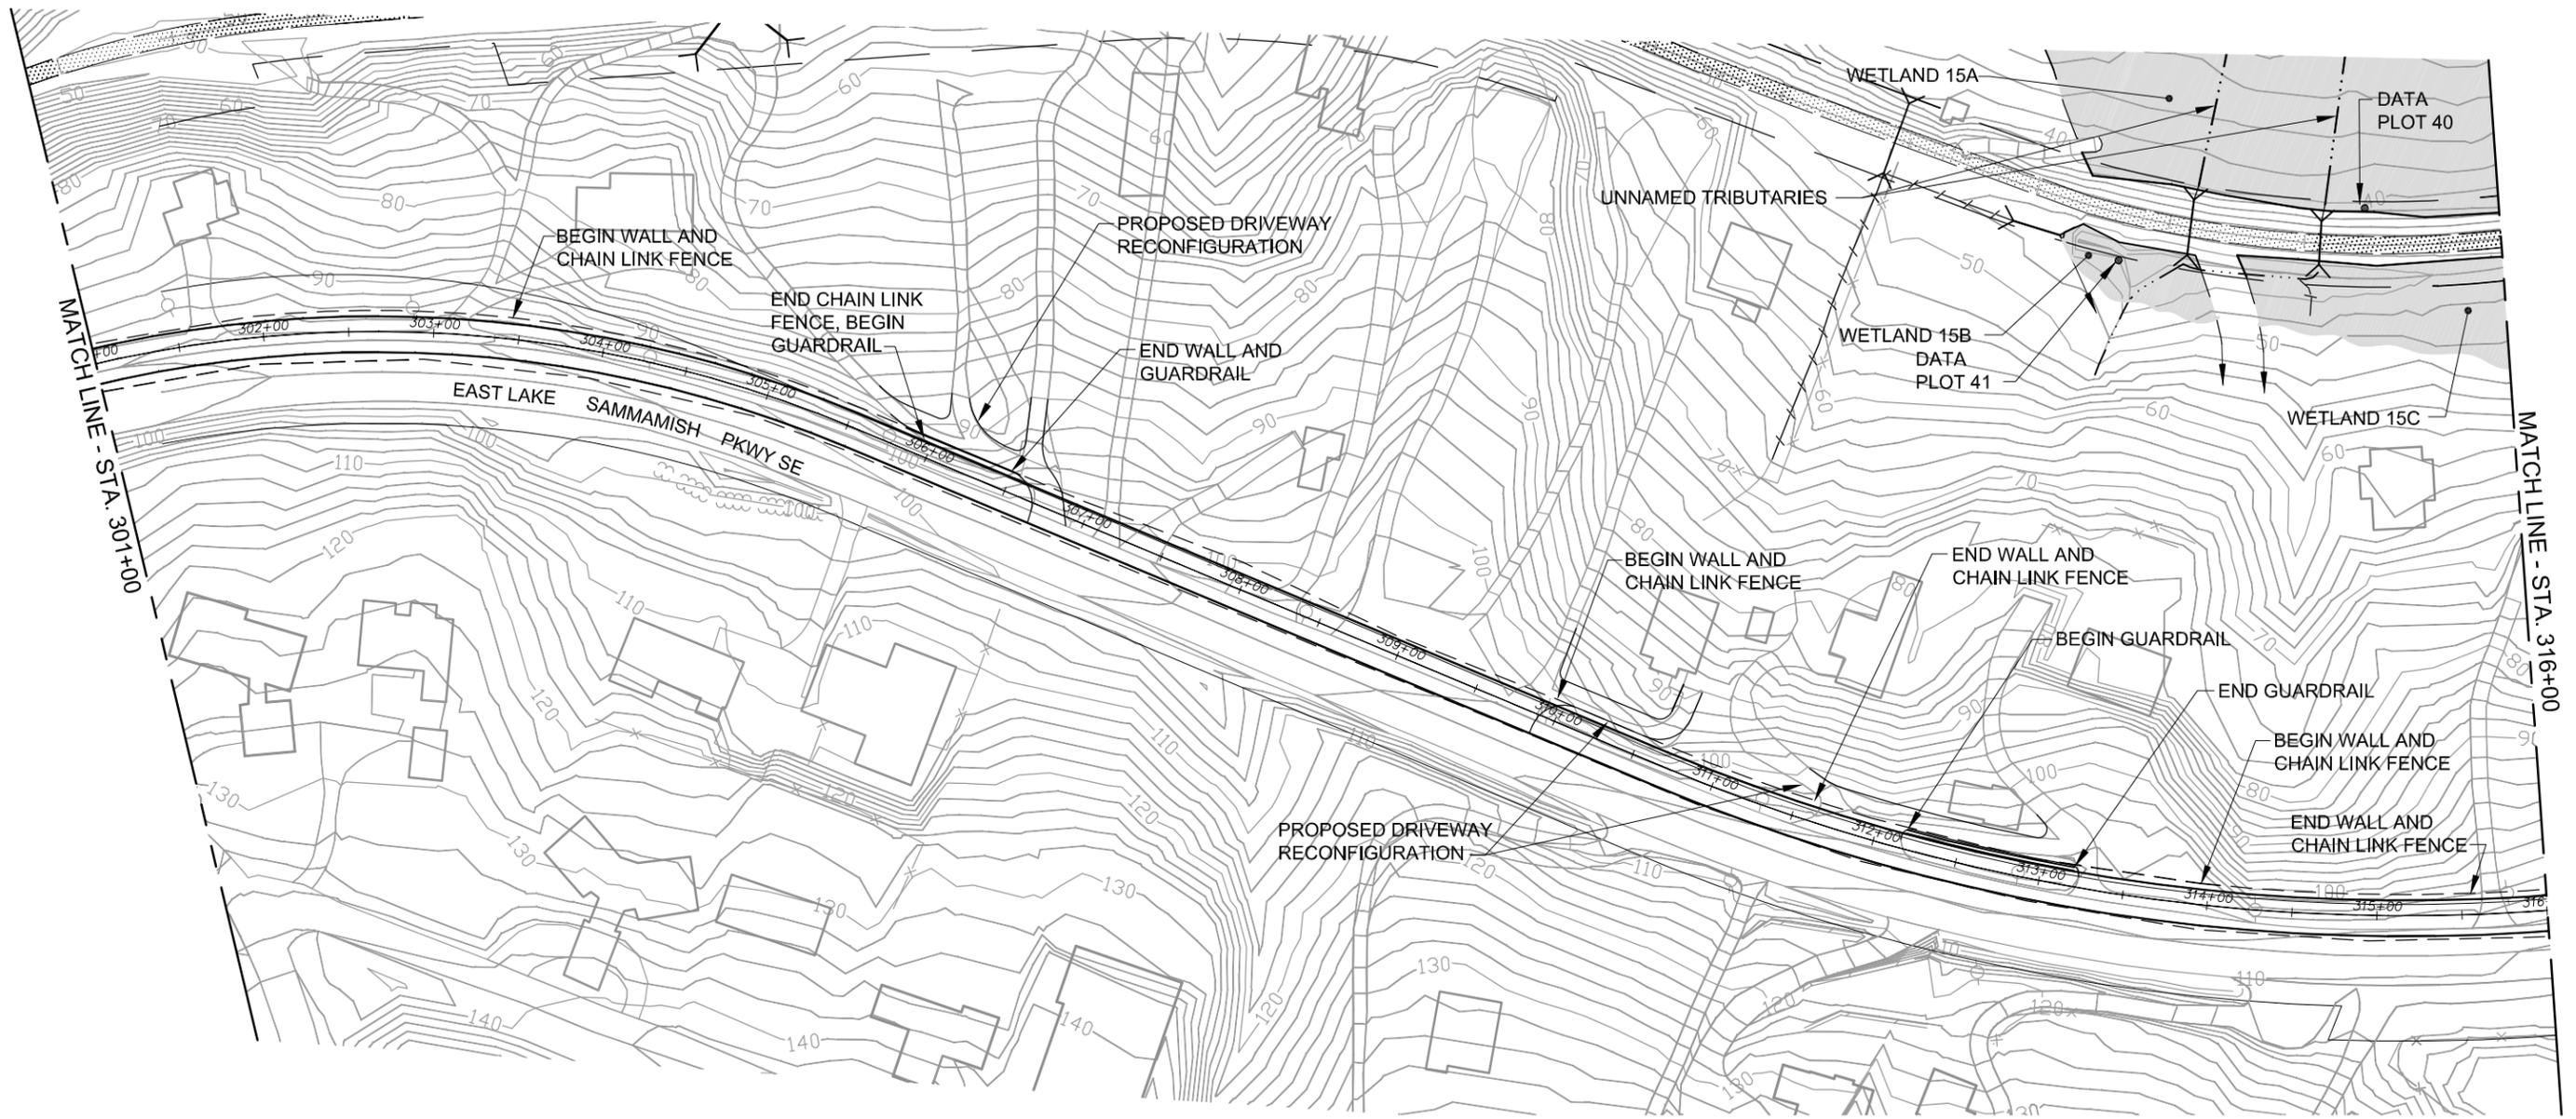


SEE TYPICAL CROSS SECTION H
FOR THIS SECTION OF TRAIL

LEGEND

	Wetland		Existing Trail Corridor ROW		Proposed Edge of Trail		Existing Culvert
	Ditch		Existing Road ROW		Proposed Cut/Fill Limits		Railbed
	Stream		Proposed Trail Centerline		Soft Surface Pedestrian and Equestrian Trail (Closed for East B Alternative)		Public Access Point
							Parking Location


NOTE
DRIVEWAY RECONFIGURATIONS
MAY NOT BE LIMITED TO THOSE
SHOWN.

FILE: K1521039P09T0902-F-EA-15A
DATE: 09/11/06 4:05pm

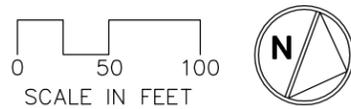

**DRAFT Alignment
DRAFT EIS
October 2006**

**Figure 15A
East A Alternative
East Lake Sammamish Trail Master Plan**

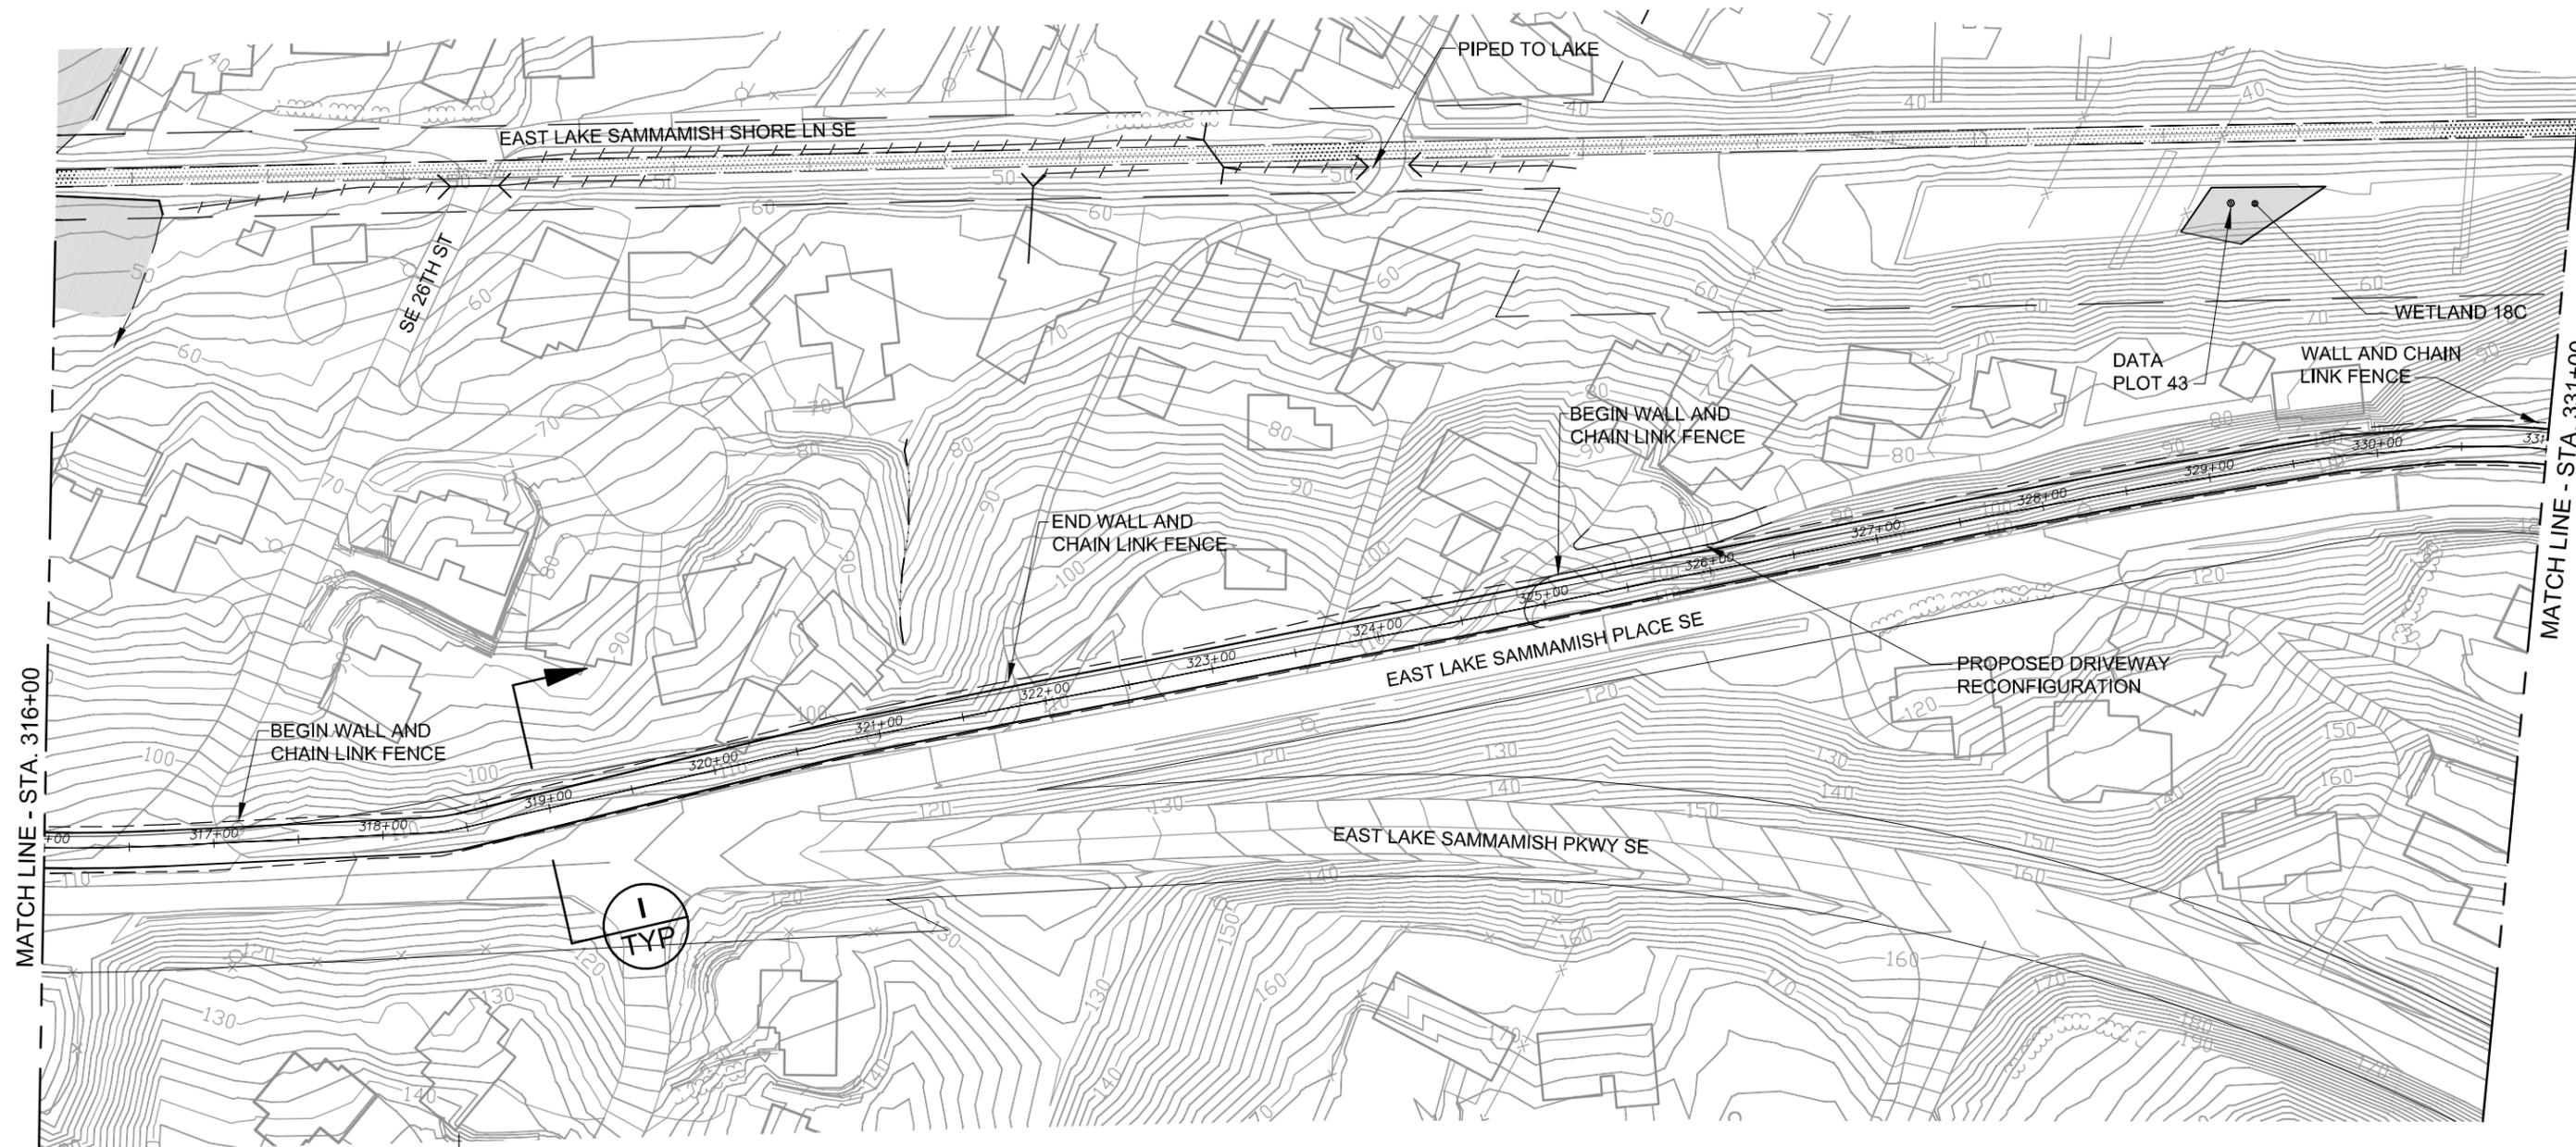


LEGEND

- | | | | | | | | |
|--|---------|--|-----------------------------|--|---|--|---------------------|
| | Wetland | | Existing Trail Corridor ROW | | Proposed Edge of Trail | | Existing Culvert |
| | Ditch | | Existing Road ROW | | Proposed Cut/Fill Limits | | Railbed |
| | Stream | | Proposed Trail Centerline | | Soft Surface Pedestrian and Equestrian Trail
(Closed for East B Alternative) | | Public Access Point |
| | | | | | | | Parking Location |


NOTE
DRIVEWAY RECONFIGURATIONS
MAY NOT BE LIMITED TO THOSE
SHOWN.

FILE: K1521039P09T0902-F-EA-16A
DATE: 09/11/06 4:09pm

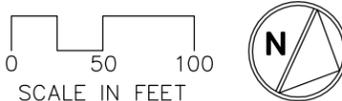

**DRAFT Alignment
DRAFT EIS
October 2006**

**Figure 16A
East A Alternative
East Lake Sammamish Trail Master Plan**

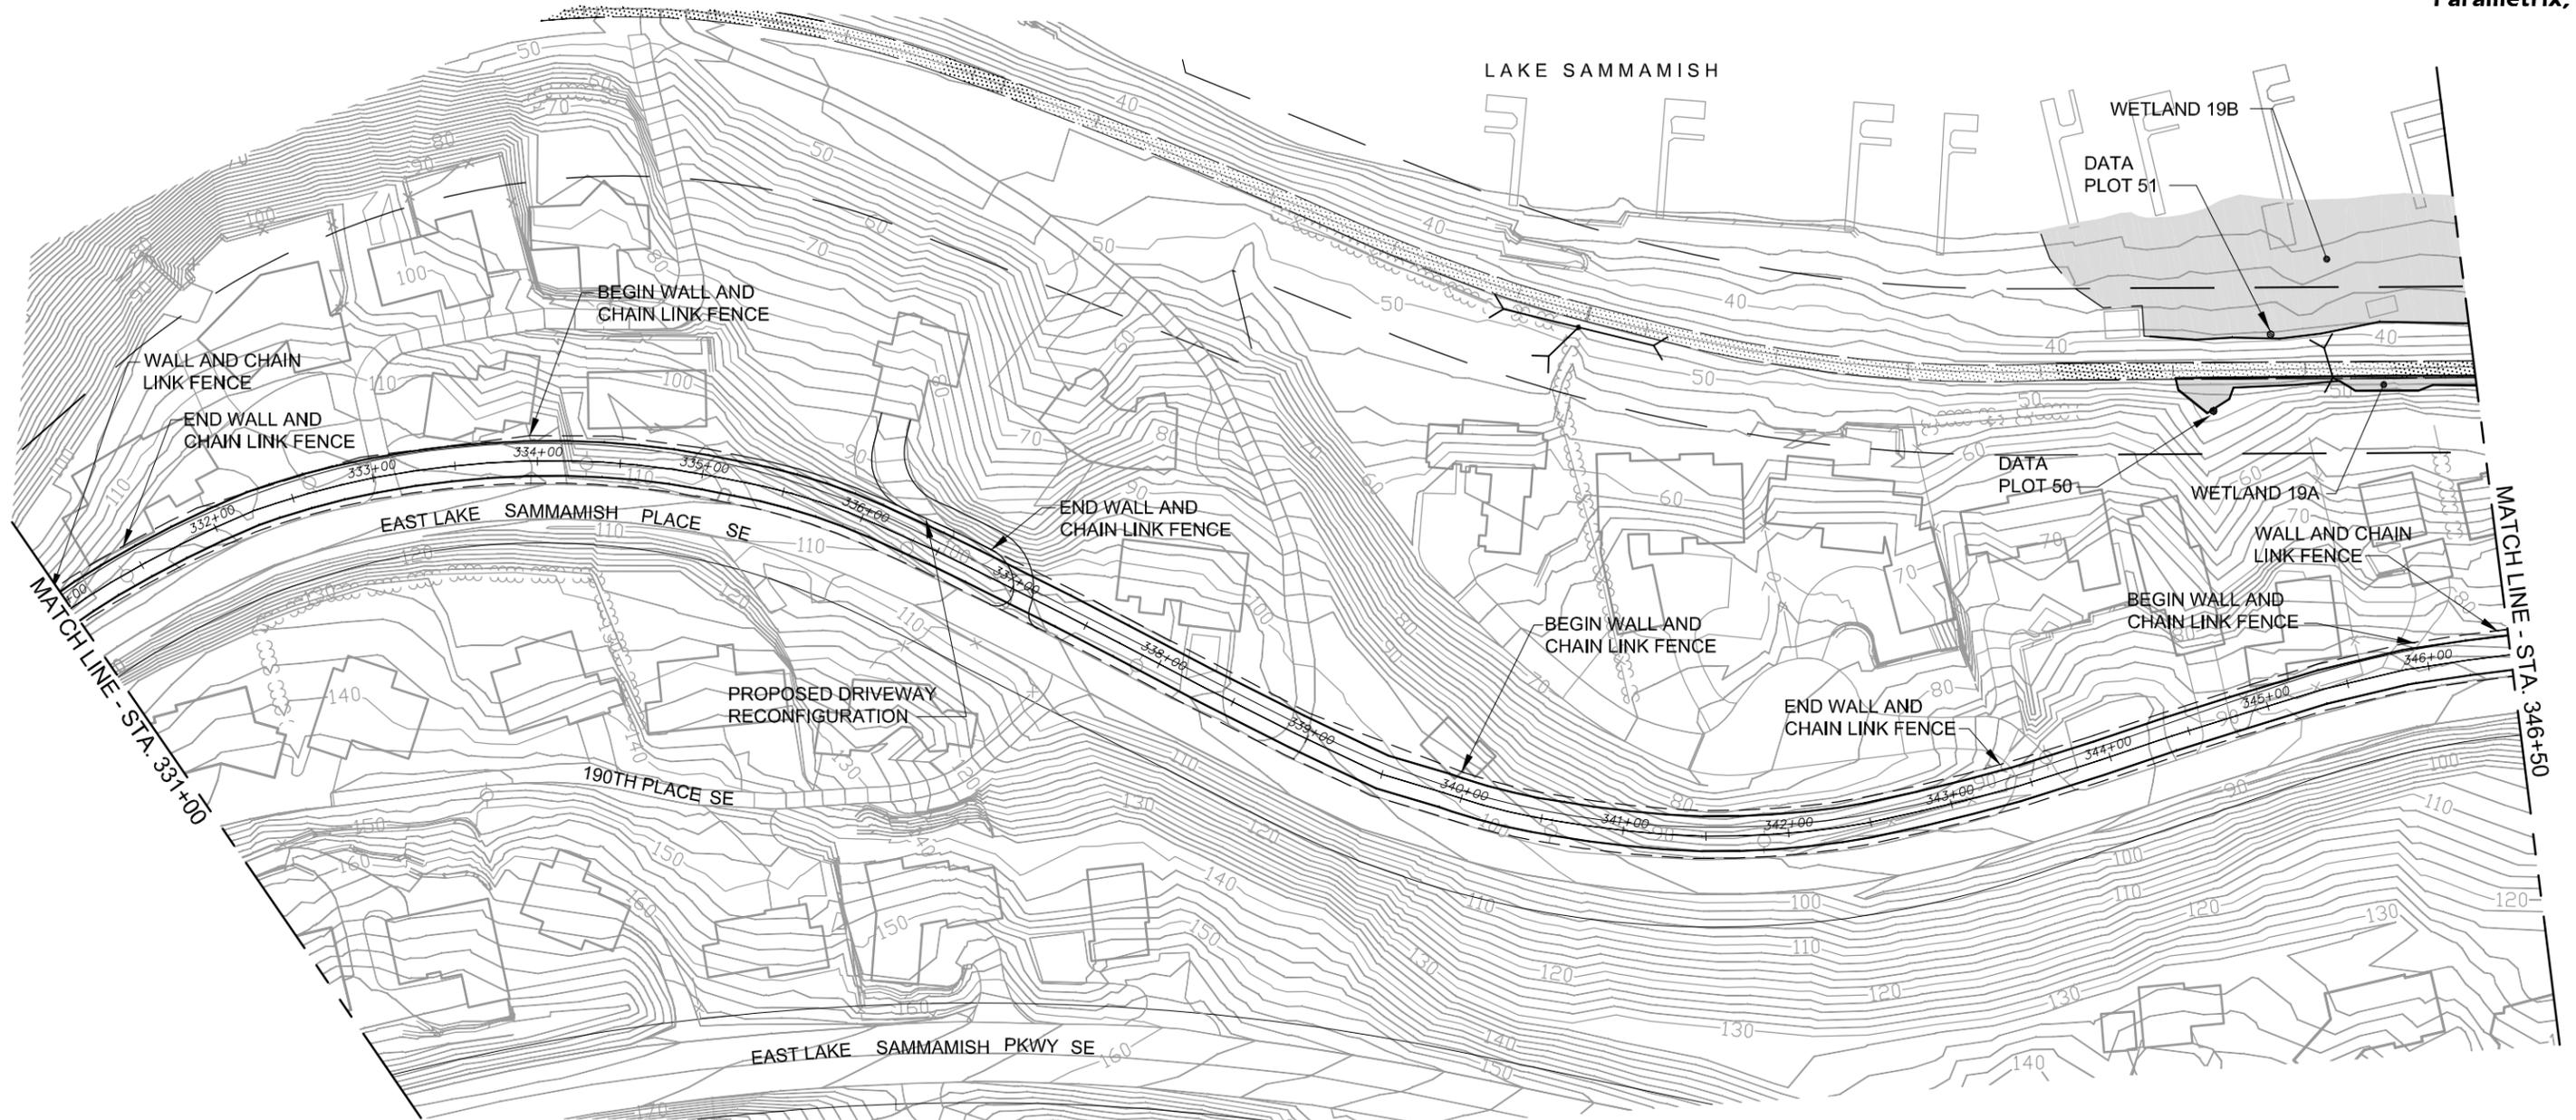


SEE TYPICAL CROSS SECTION I
FOR THIS SECTION OF TRAIL

LEGEND

	Wetland		Existing Trail Corridor ROW		Proposed Edge of Trail		Existing Culvert
	Ditch		Existing Road ROW		Proposed Cut/Fill Limits		Railbed
	Stream		Proposed Trail Centerline		Soft Surface Pedestrian and Equestrian Trail (Closed for East B Alternative)		Public Access Point
							Parking Location


NOTE
DRIVEWAY RECONFIGURATIONS
MAY NOT BE LIMITED TO THOSE
SHOWN.

FILE: K1521039P09T0902-F-EA-17A
DATE: 09/11/06 4:10pm

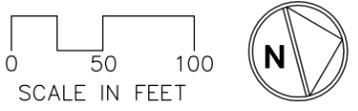

**DRAFT Alignment
DRAFT EIS
October 2006**

**Figure 17A
East A Alternative
East Lake Sammamish Trail Master Plan**

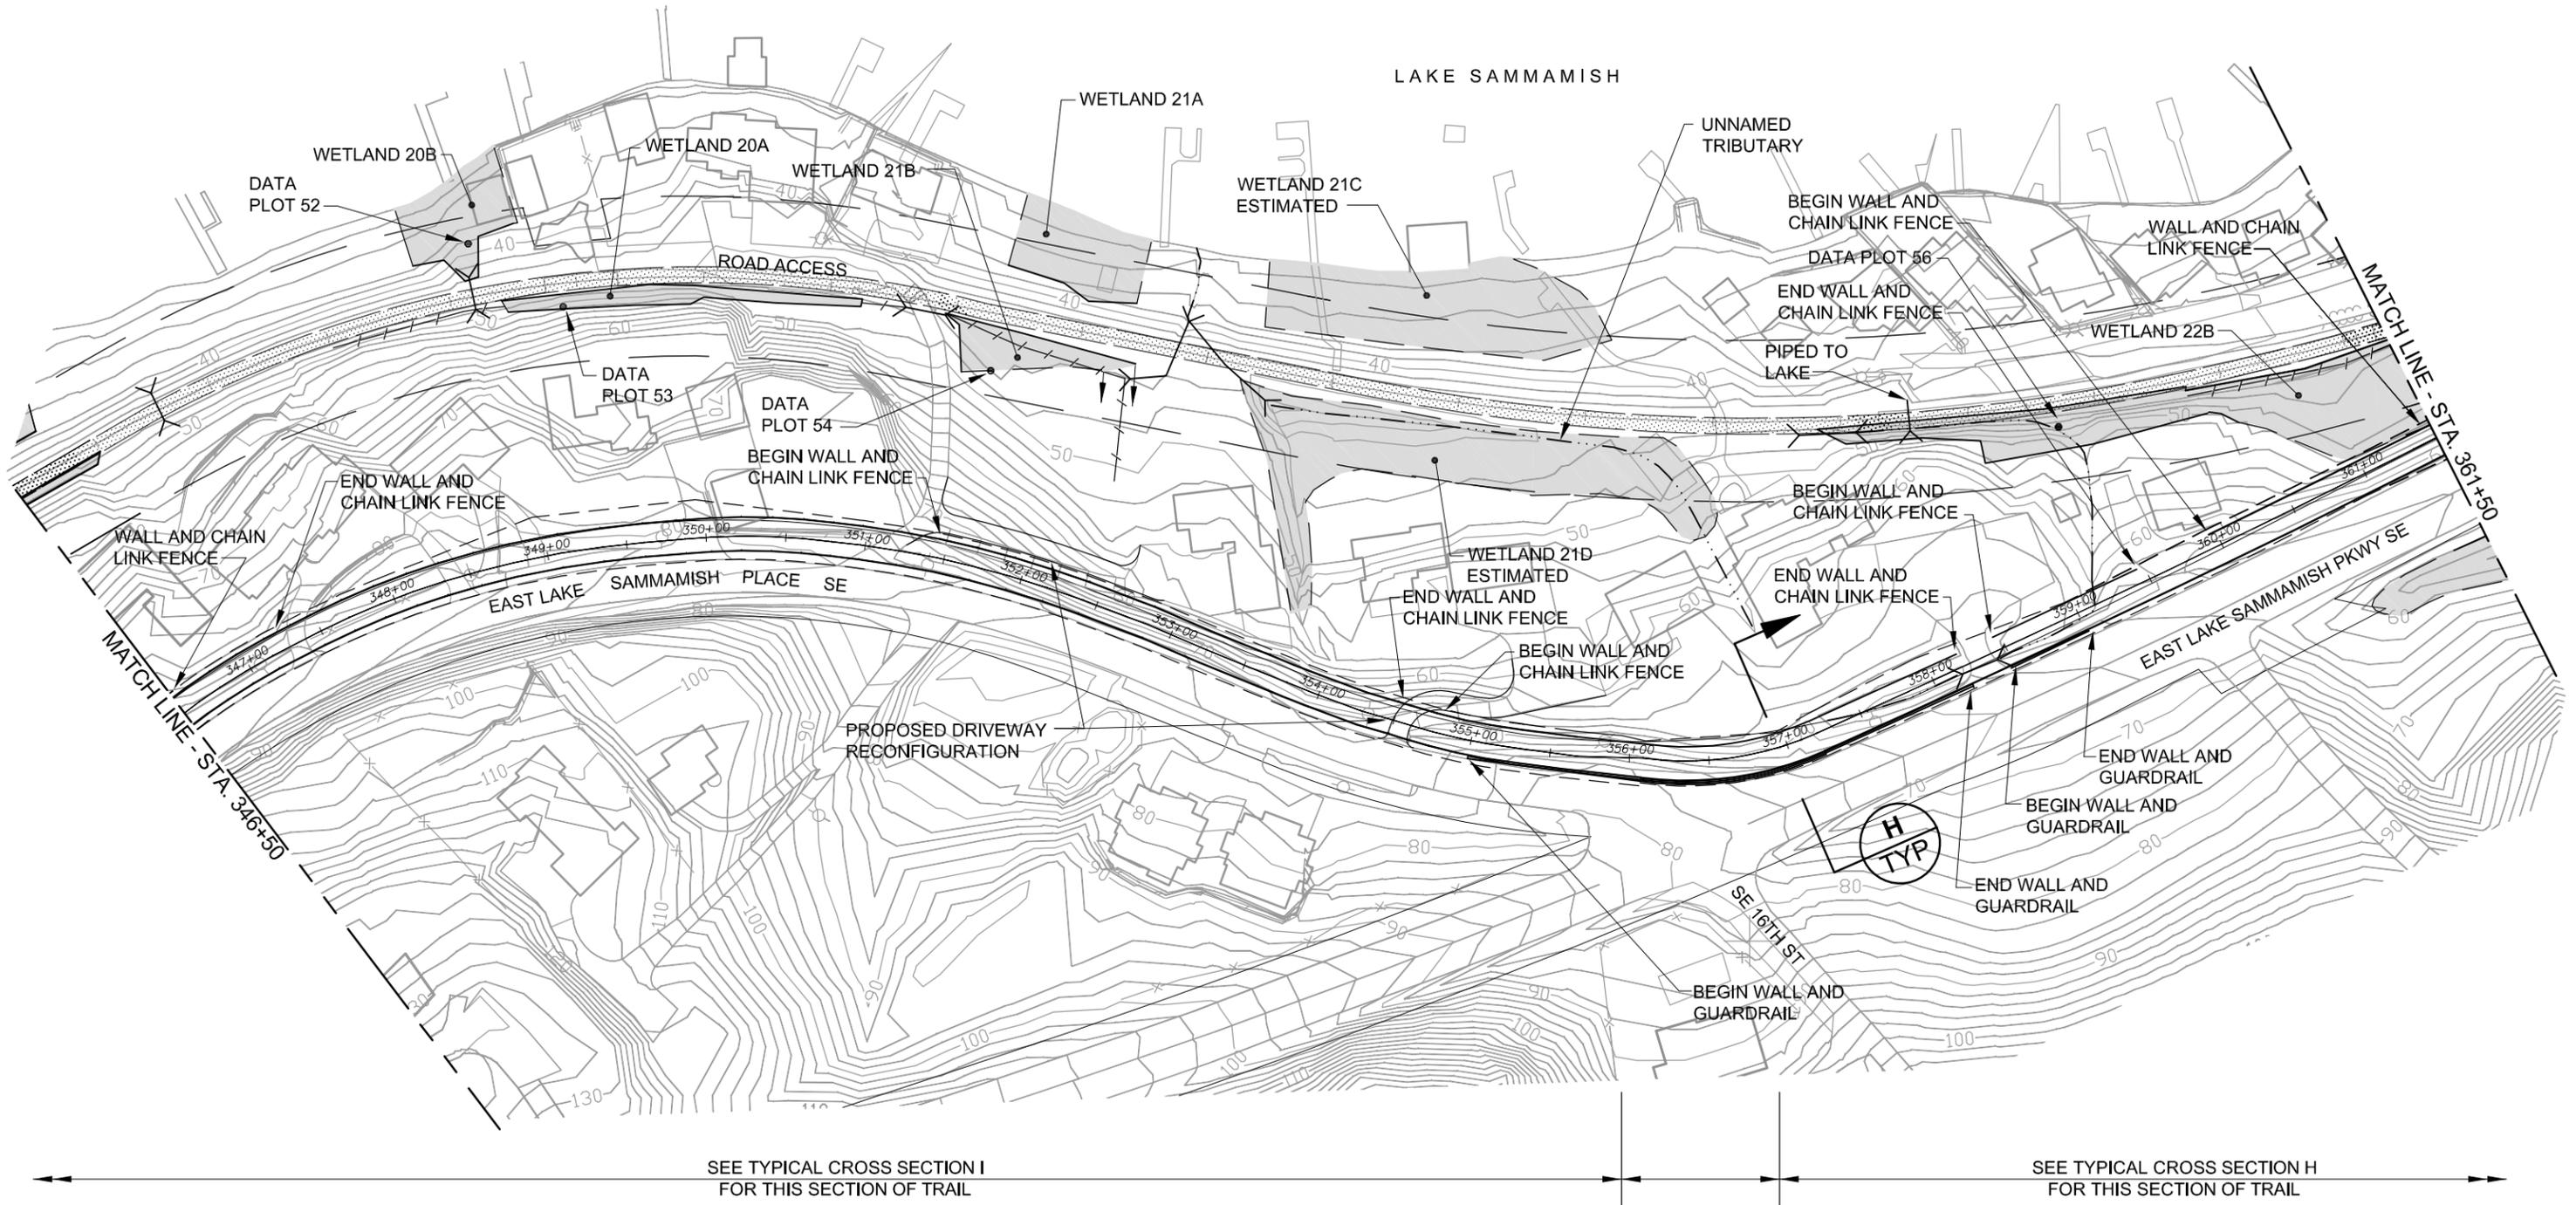


LEGEND

	Wetland		Existing Trail Corridor ROW		Proposed Edge of Trail		Existing Culvert
	Ditch		Existing Road ROW		Proposed Cut/Fill Limits		Railbed
	Stream		Proposed Trail Centerline		Soft Surface Pedestrian and Equestrian Trail (Closed for East B Alternative)		Public Access Point
					H TYP		Parking Location


NOTE
DRIVEWAY RECONFIGURATIONS
MAY NOT BE LIMITED TO THOSE
SHOWN.

FILE: K1521039P09T0902-F-EA-18A
DATE: 09/11/06 4:12pm

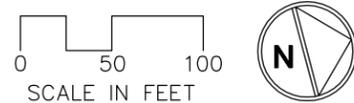

**DRAFT Alignment
DRAFT EIS
October 2006**

**Figure 18A
East A Alternative
East Lake Sammamish Trail Master Plan**

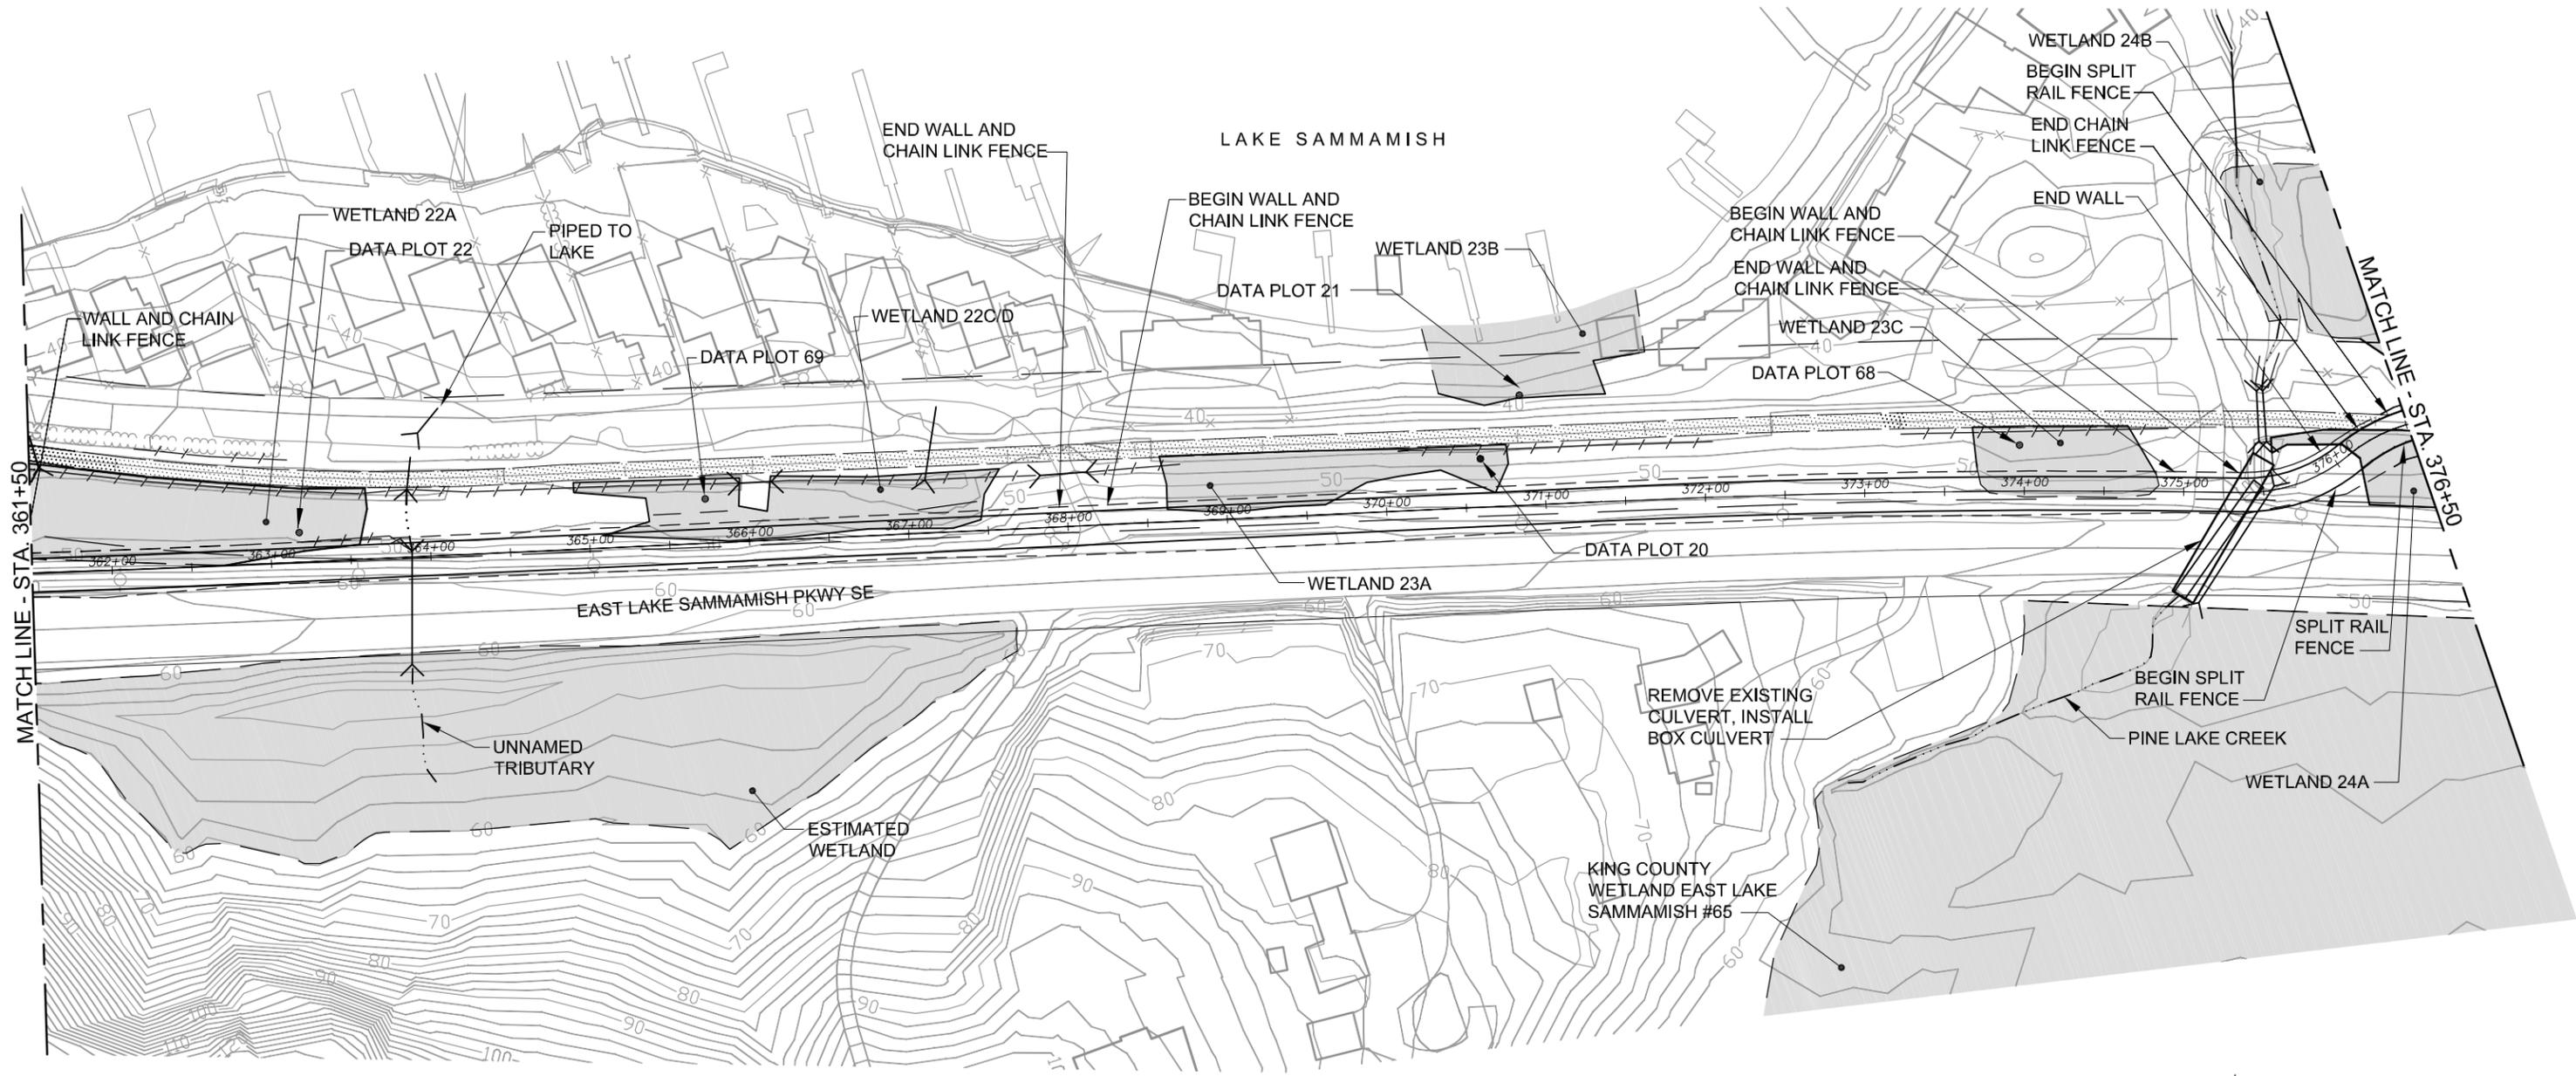

SEE TYPICAL CROSS SECTION H FOR THIS SECTION OF TRAIL


TRANSITION

LEGEND

	Wetland		Existing Trail Corridor ROW		Proposed Edge of Trail		Existing Culvert
	Ditch		Existing Road ROW		Proposed Cut/Fill Limits		Railbed
	Stream		Proposed Trail Centerline		Soft Surface Pedestrian and Equestrian Trail (Closed for East B Alternative)		Public Access Point
							Parking Location



NOTE
DRIVEWAY RECONFIGURATIONS
MAY NOT BE LIMITED TO THOSE
SHOWN.

FILE: K1521039P09T0902-F-EA-19A
DATE: 09/11/06 4:12pm

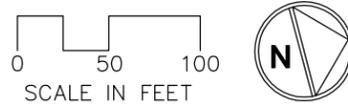

**DRAFT Alignment
DRAFT EIS
October 2006**

**Figure 19A
East A Alternative
East Lake Sammamish Trail Master Plan**

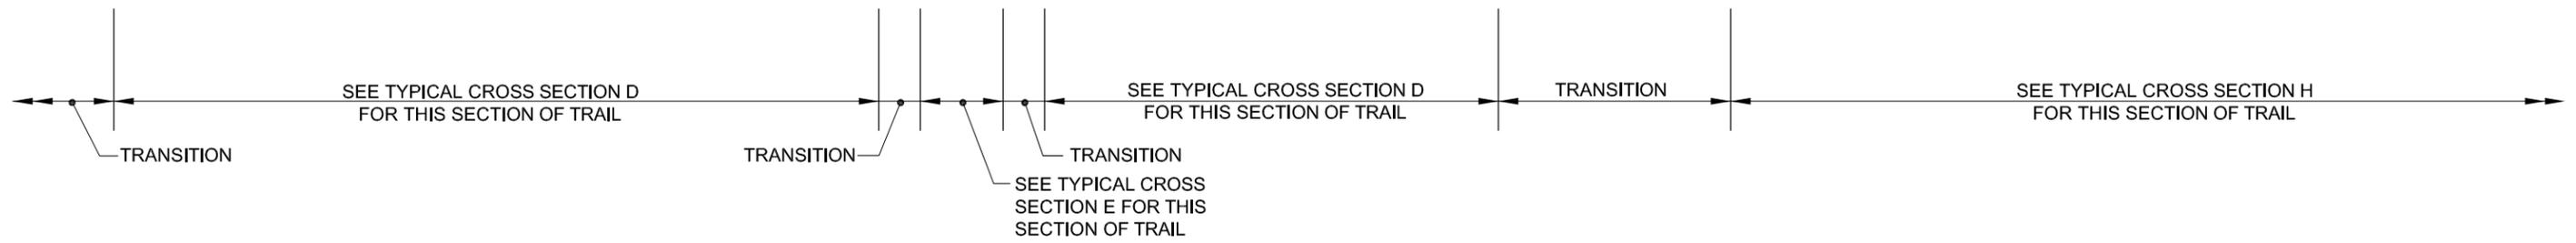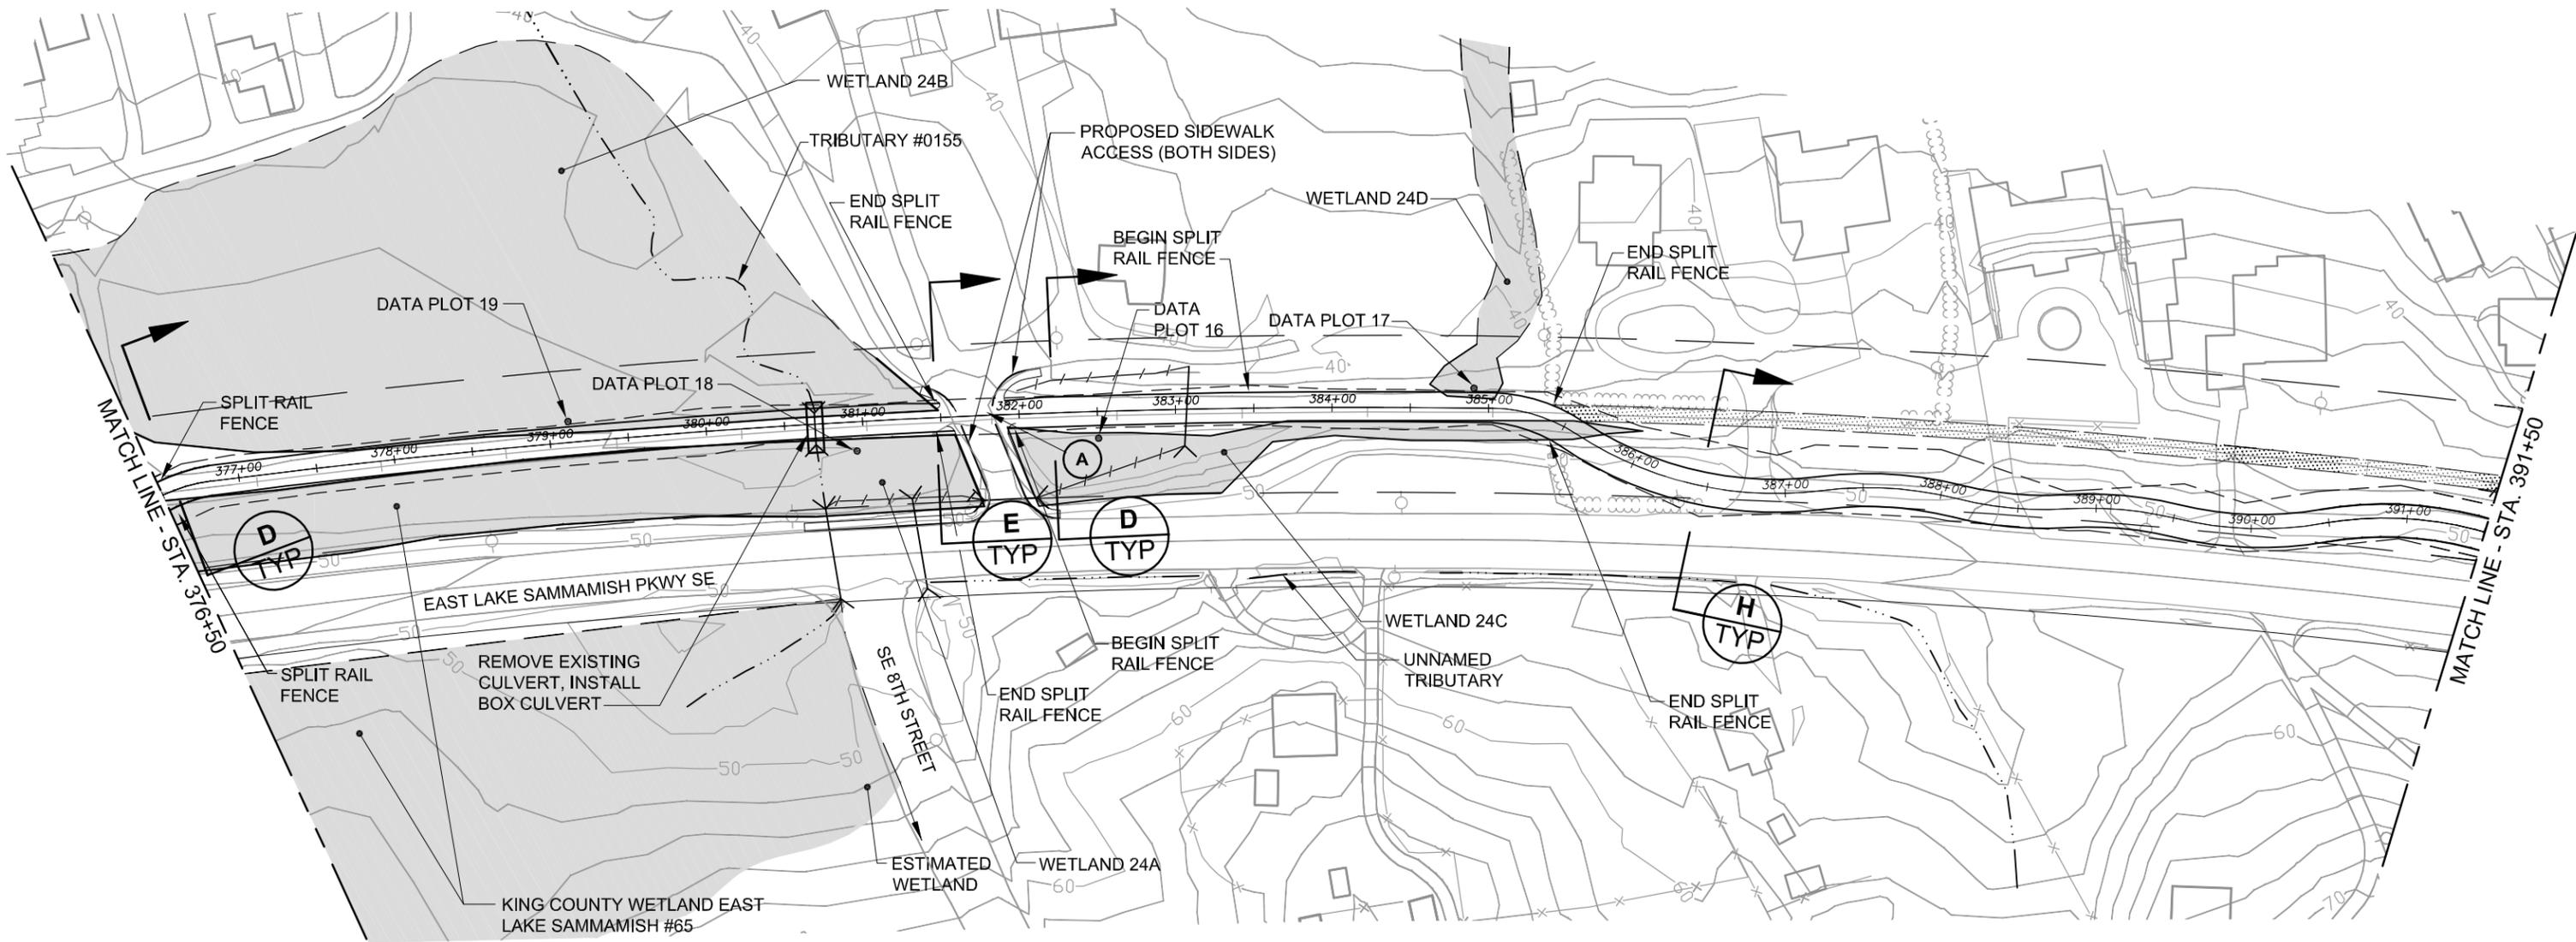


LEGEND

	Wetland		Existing Trail Corridor ROW		Proposed Edge of Trail		Existing Culvert
	Ditch		Existing Road ROW		Proposed Cut/Fill Limits		Railbed
	Stream		Proposed Trail Centerline		Soft Surface Pedestrian and Equestrian Trail (Closed for East B Alternative)		Public Access Point
							Parking Location



NOTE
DRIVEWAY RECONFIGURATIONS
MAY NOT BE LIMITED TO THOSE
SHOWN.

FILE: K1521039P09T0902-F-EA-20A
DATE: 09/11/06 4:14pm

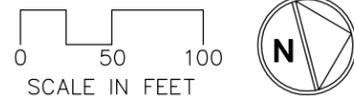

**DRAFT Alignment
DRAFT EIS
October 2006**

**Figure 20A
East A Alternative
East Lake Sammamish Trail Master Plan**

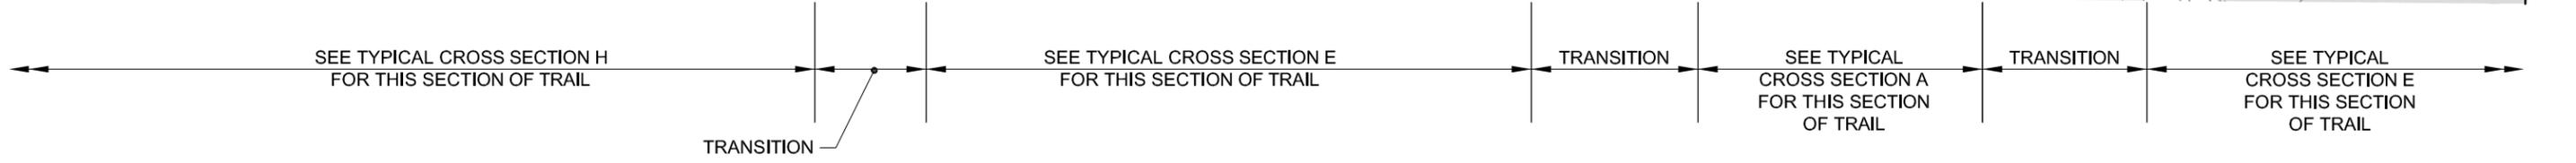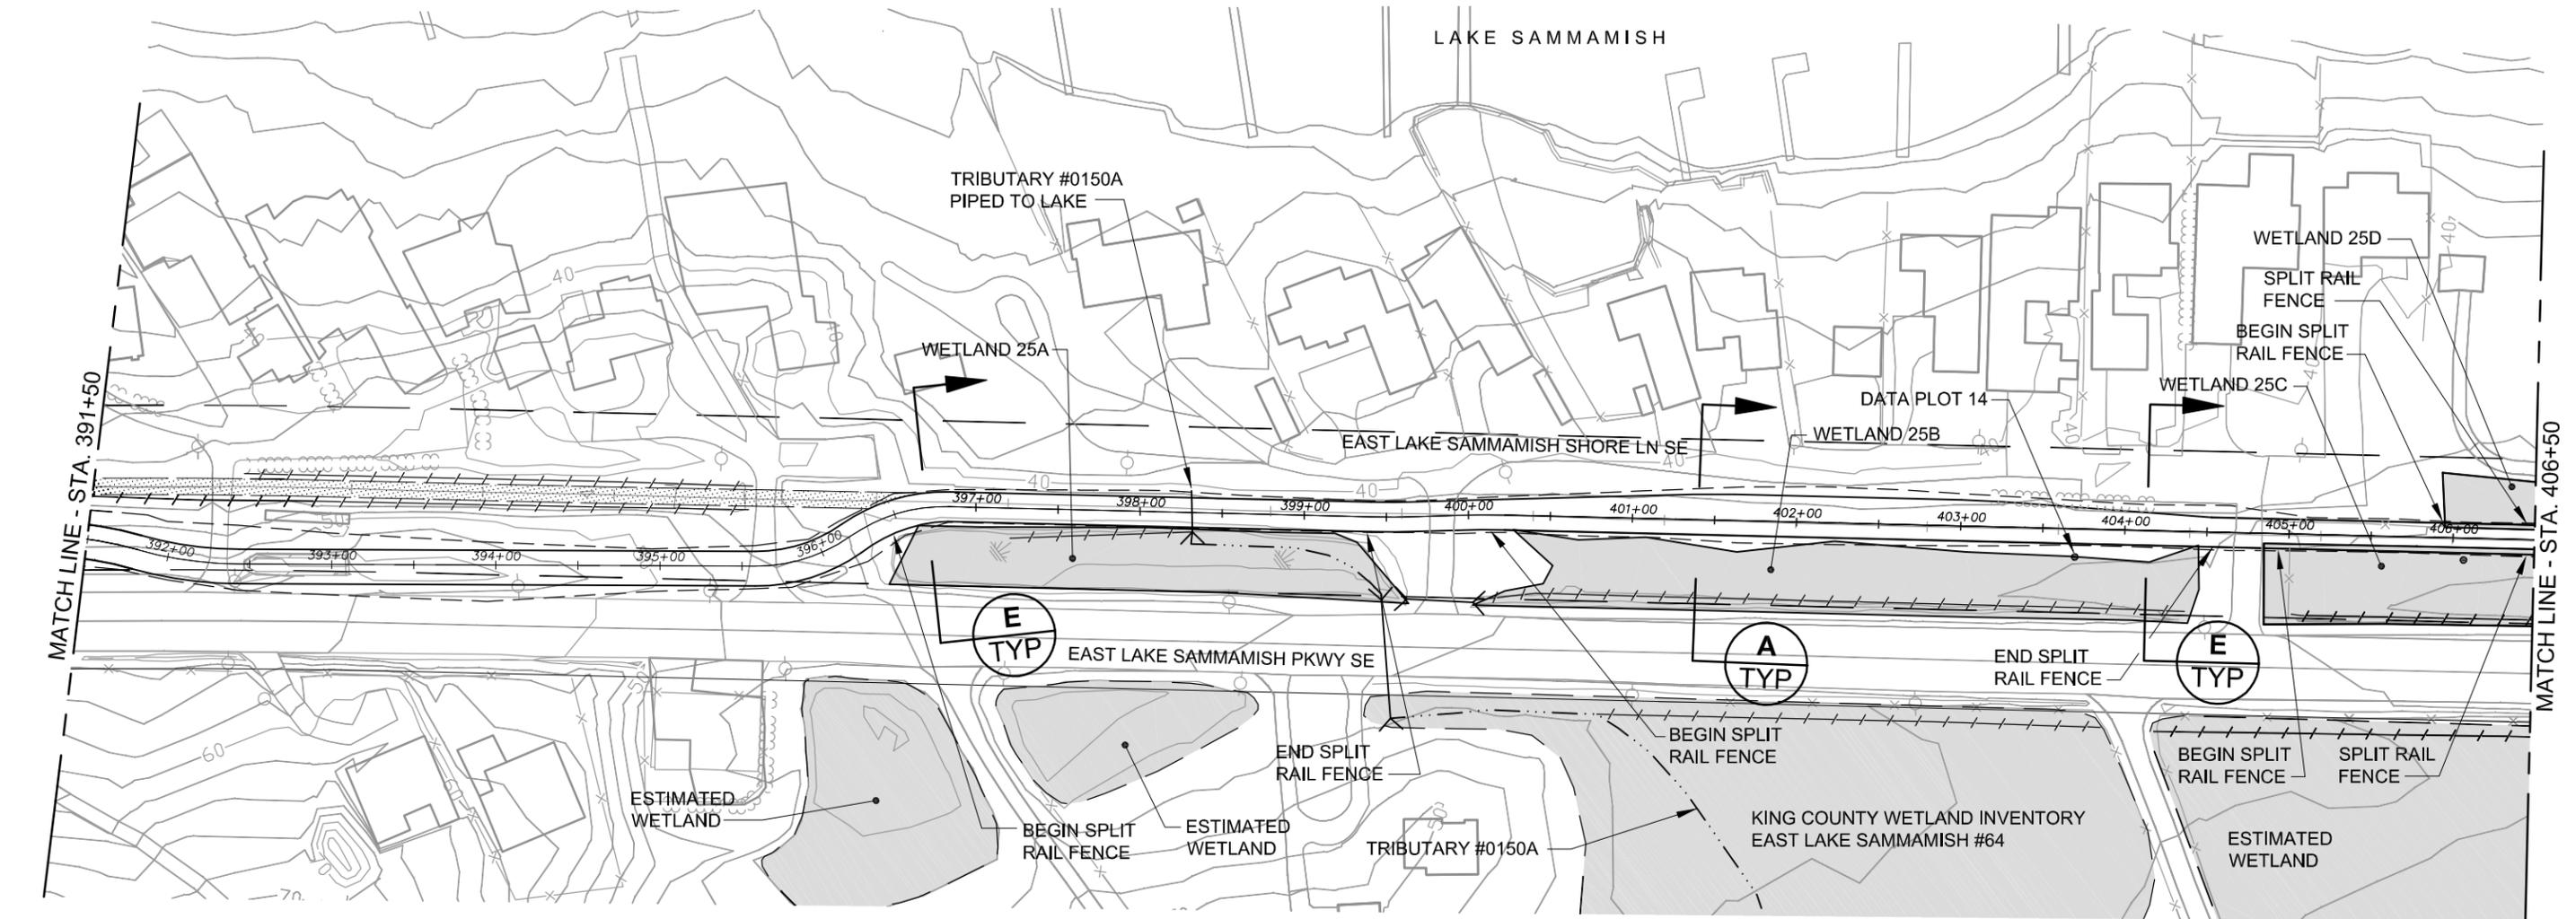


LEGEND

	Wetland		Existing Trail Corridor ROW		Proposed Edge of Trail		Existing Culvert
	Ditch		Existing Road ROW		Proposed Cut/Fill Limits		Railbed
	Stream		Proposed Trail Centerline		Soft Surface Pedestrian and Equestrian Trail (Closed for East B Alternative)		Public Access Point
							Parking Location



NOTE
DRIVEWAY RECONFIGURATIONS
MAY NOT BE LIMITED TO THOSE
SHOWN.

FILE: K1521039P09T0902-F-EA-21A
DATE: 09/11/06 4:14pm

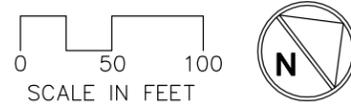

**DRAFT Alignment
DRAFT EIS
October 2006**

**Figure 21A
East A Alternative
East Lake Sammamish Trail Master Plan**

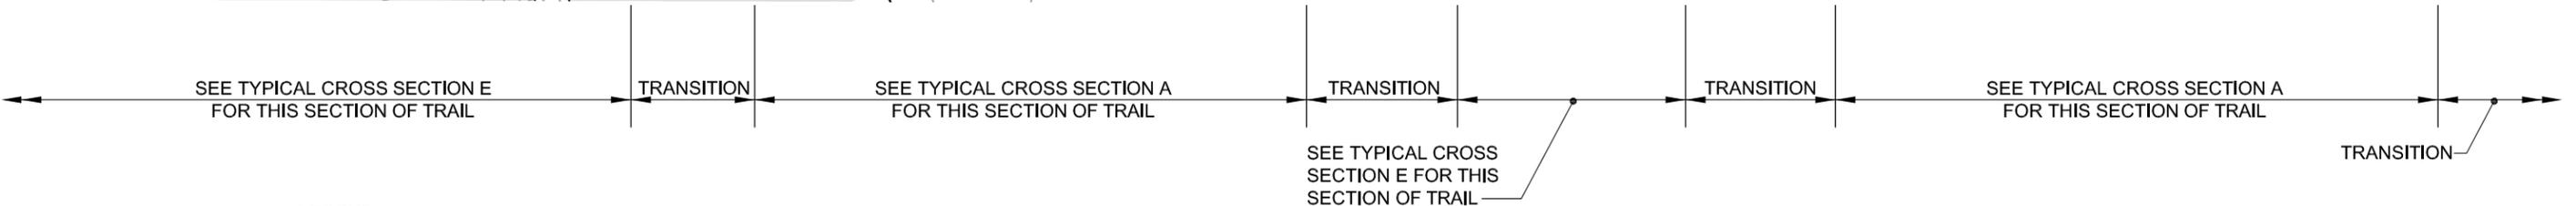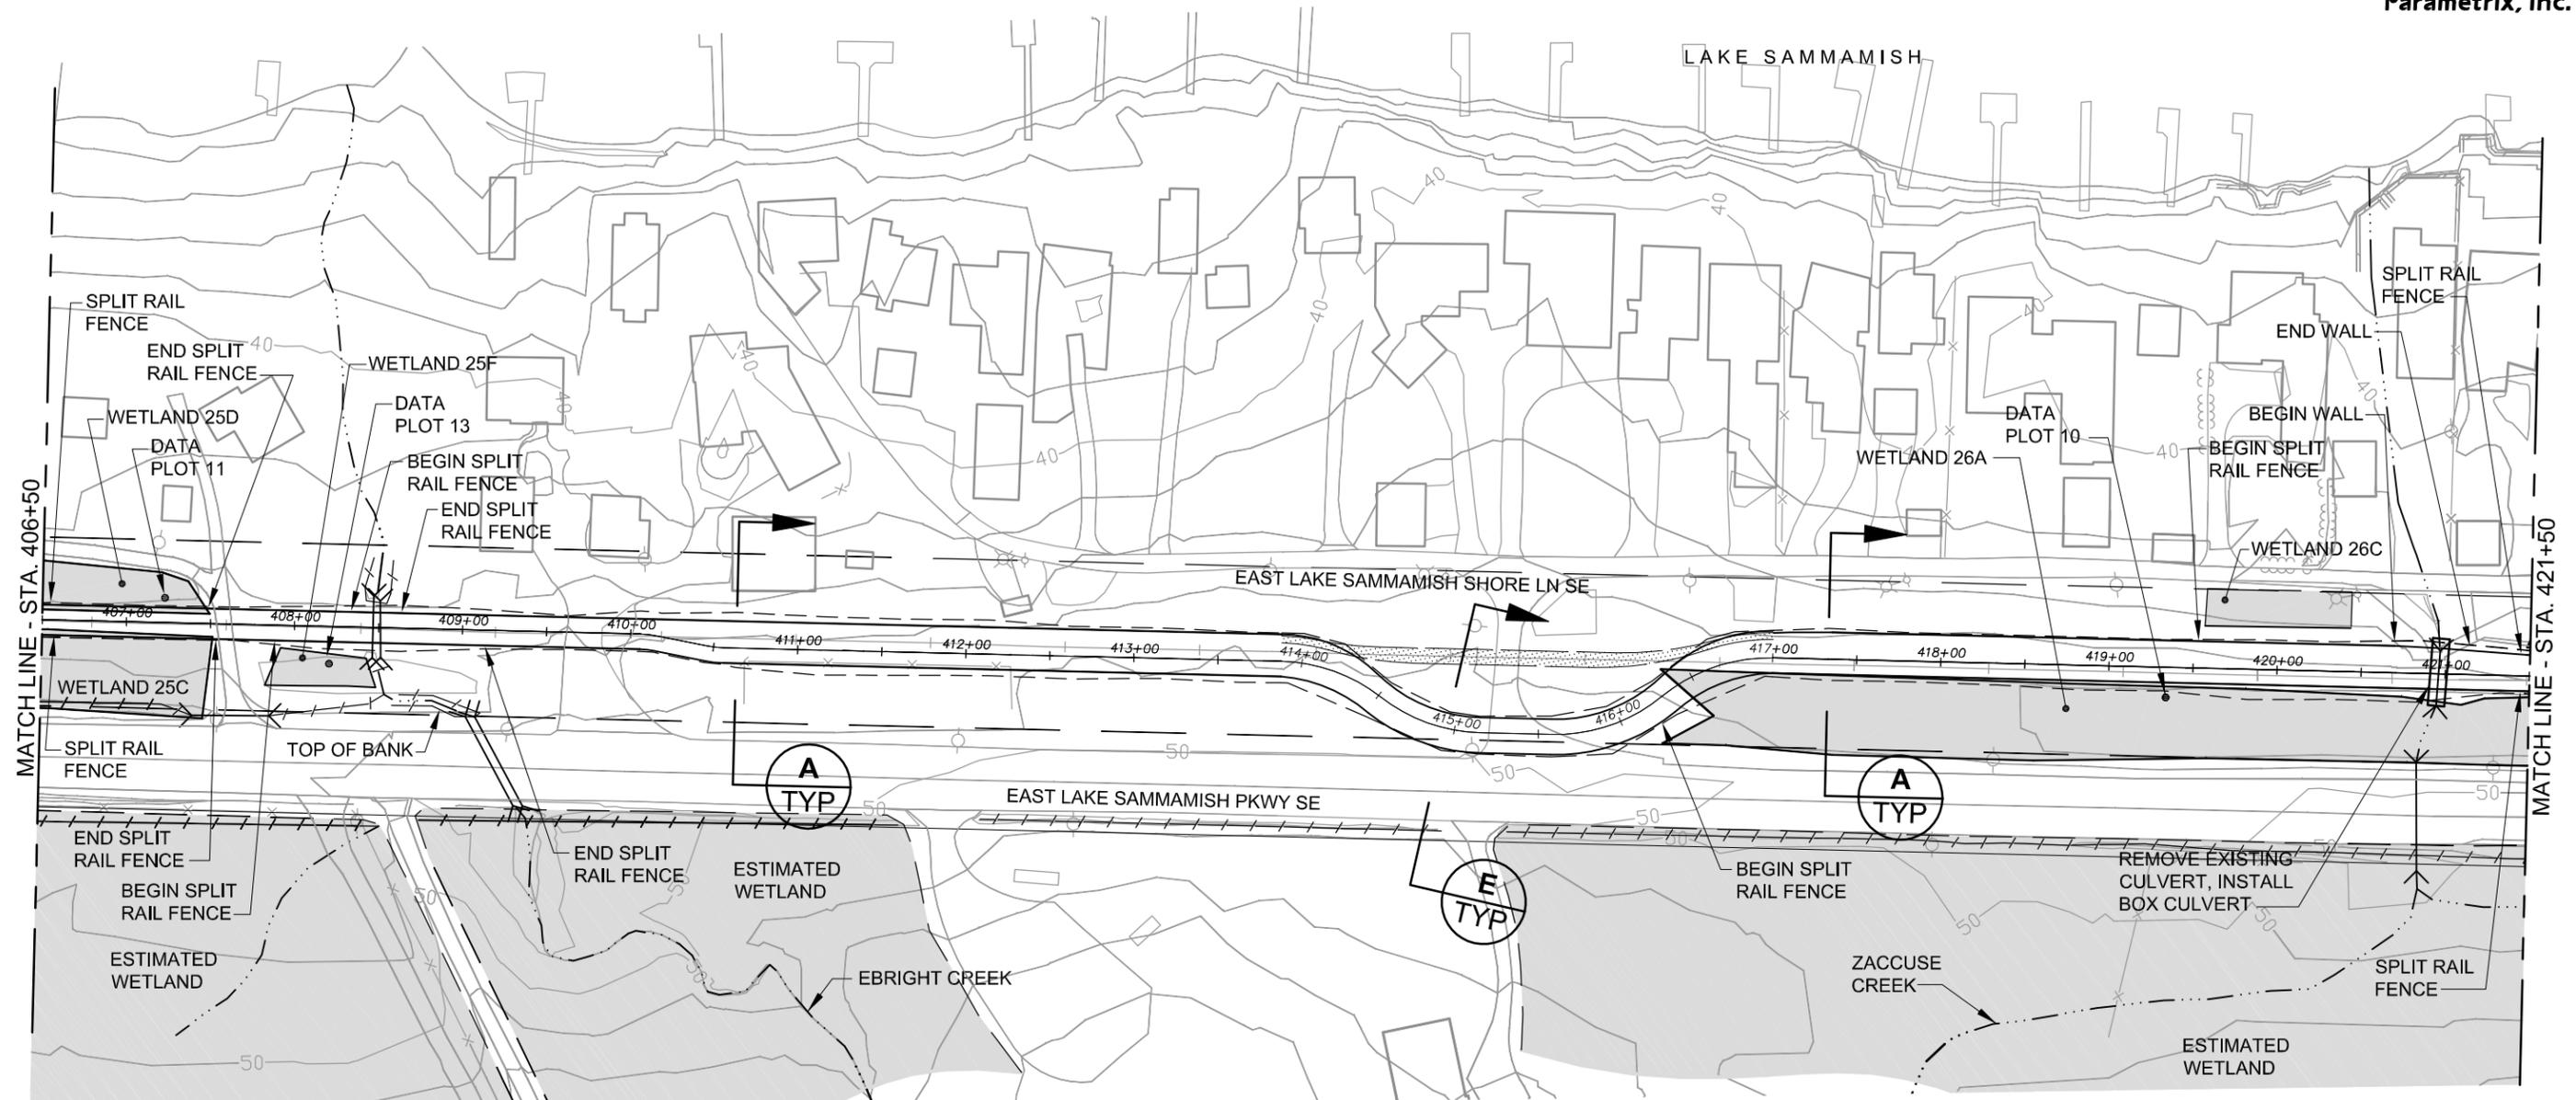


LEGEND

- | | | | | | | | |
|--|---------|--|-----------------------------|--|--|--|---------------------|
| | Wetland | | Existing Trail Corridor ROW | | Proposed Edge of Trail | | Existing Culvert |
| | Ditch | | Existing Road ROW | | Proposed Cut/Fill Limits | | Railbed |
| | Stream | | Proposed Trail Centerline | | Soft Surface Pedestrian and Equestrian Trail (Closed for East B Alternative) | | Public Access Point |
| | | | | | | | Parking Location |


NOTE
DRIVEWAY RECONFIGURATIONS
MAY NOT BE LIMITED TO THOSE
SHOWN.

FILE: K1521039P09T0902-F-EA-22A
DATE: 09/11/06 4:16pm

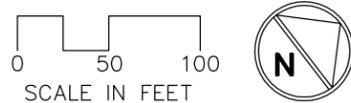

**DRAFT Alignment
DRAFT EIS
October 2006**

**Figure 22A
East A Alternative
East Lake Sammamish Trail Master Plan**

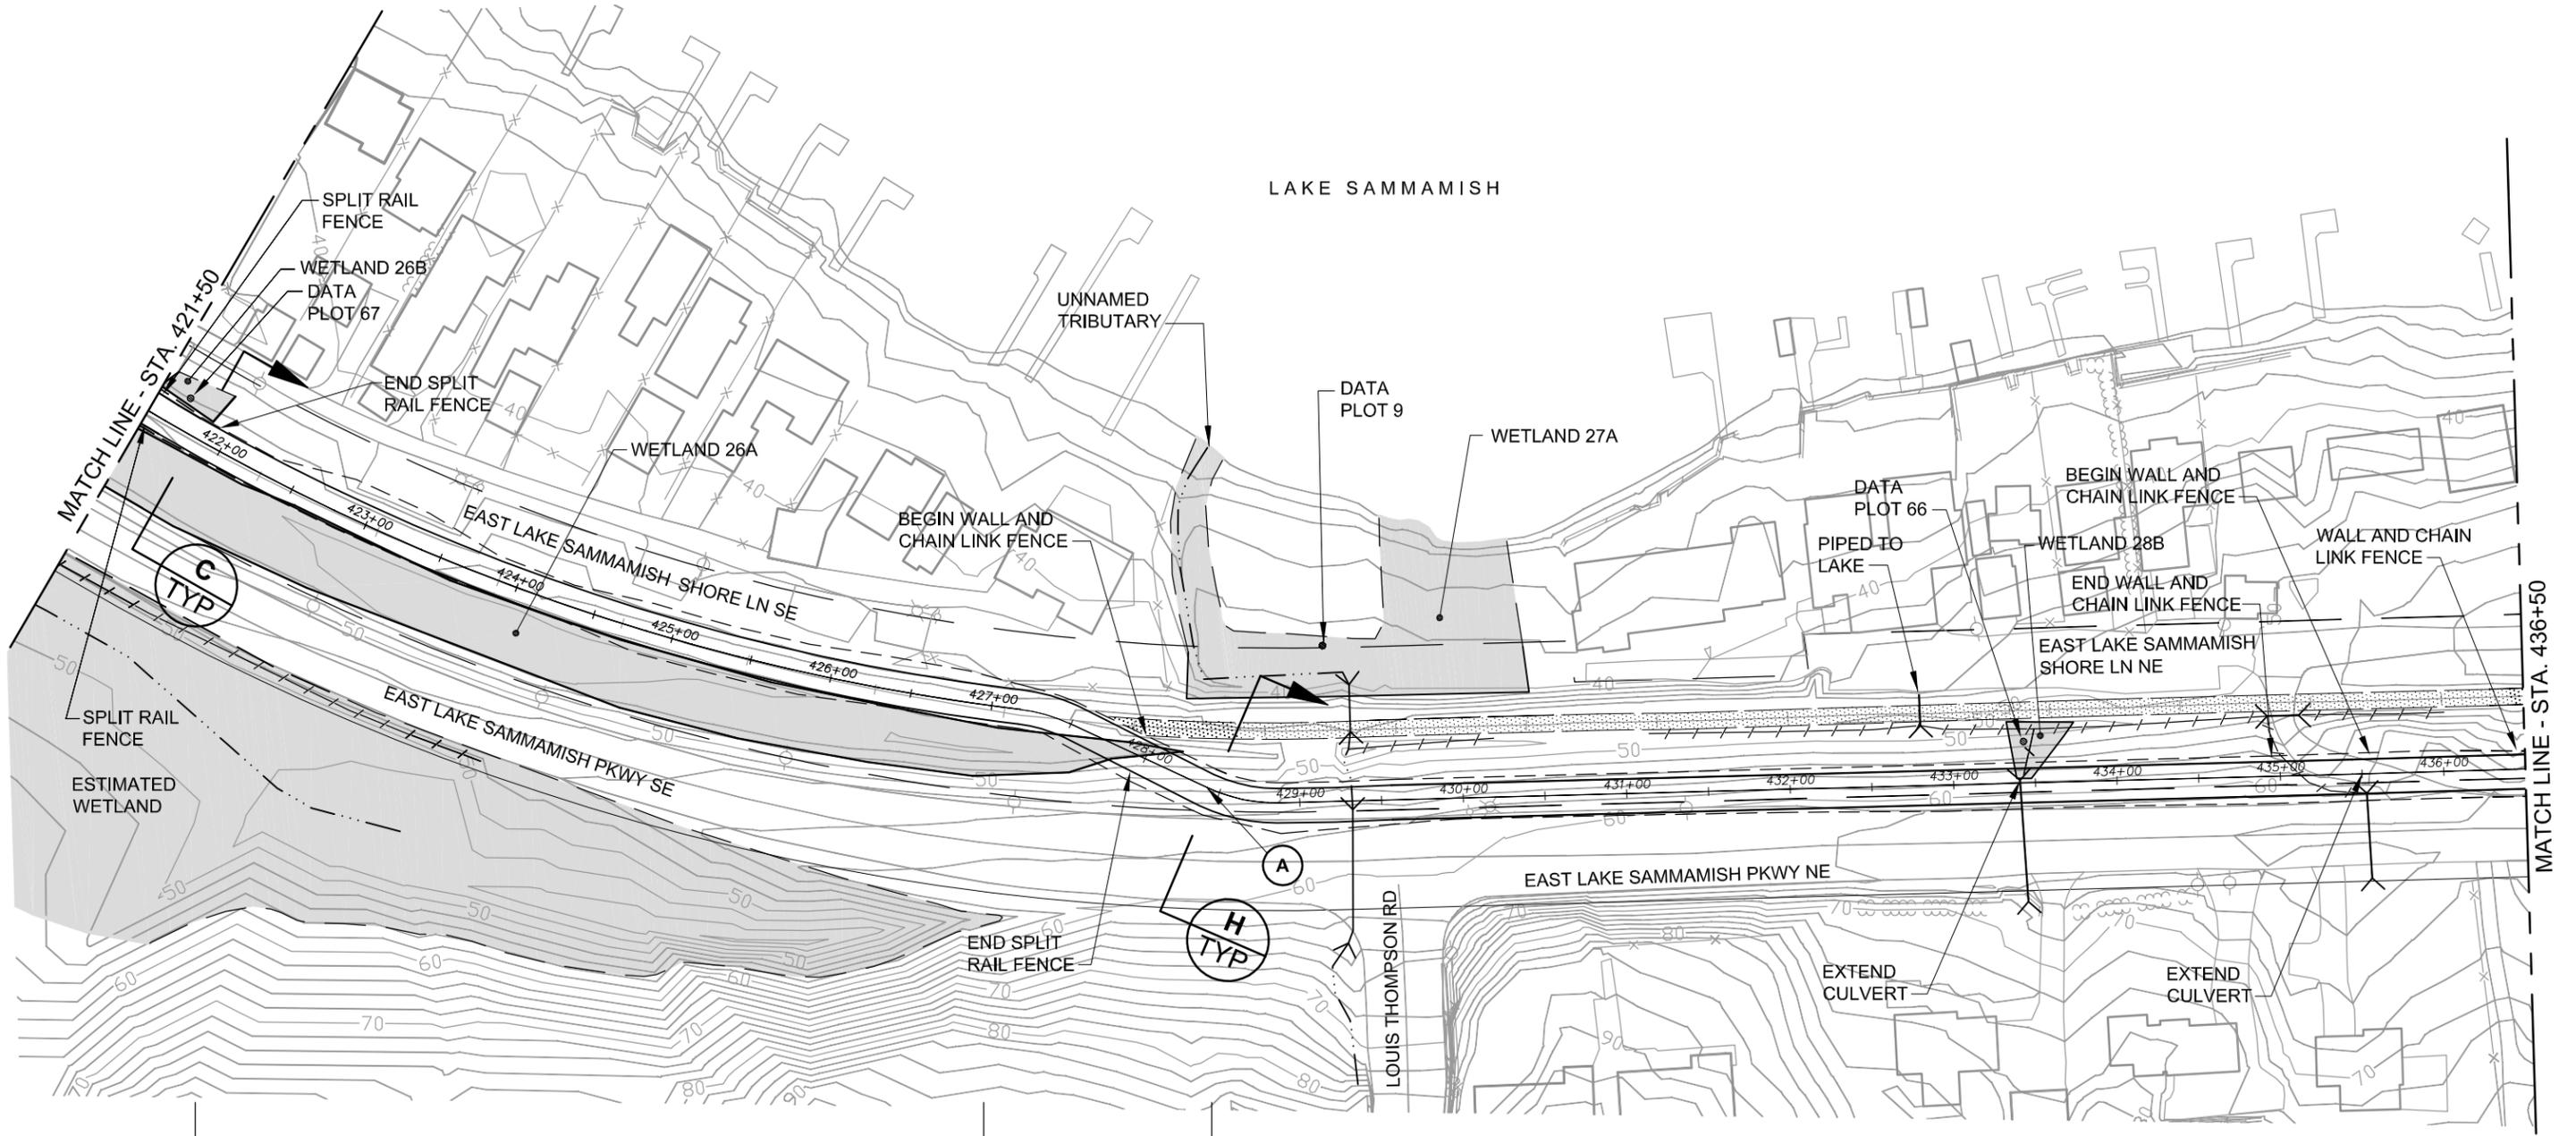


TRANSITION SEE TYPICAL CROSS SECTION C FOR THIS SECTION OF TRAIL TRANSITION SEE TYPICAL CROSS SECTION H FOR THIS SECTION OF TRAIL

LEGEND

- | | | | | | | | |
|--|---------|--|-----------------------------|--|---|--|---------------------|
| | Wetland | | Existing Trail Corridor ROW | | Proposed Edge of Trail | | Existing Culvert |
| | Ditch | | Existing Road ROW | | Proposed Cut/Fill Limits | | Railbed |
| | Stream | | Proposed Trail Centerline | | Soft Surface Pedestrian and Equestrian Trail
(Closed for East B Alternative) | | Public Access Point |
| | | | | | | | Parking Location |


NOTE
DRIVEWAY RECONFIGURATIONS
MAY NOT BE LIMITED TO THOSE
SHOWN.

FILE: K1521039P09T0902-F-EA-23A
DATE: 09/11/06 4:16pm

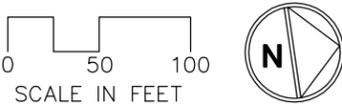

**DRAFT Alignment
DRAFT EIS
October 2006**

**Figure 23A
East A Alternative
East Lake Sammamish Trail Master Plan**

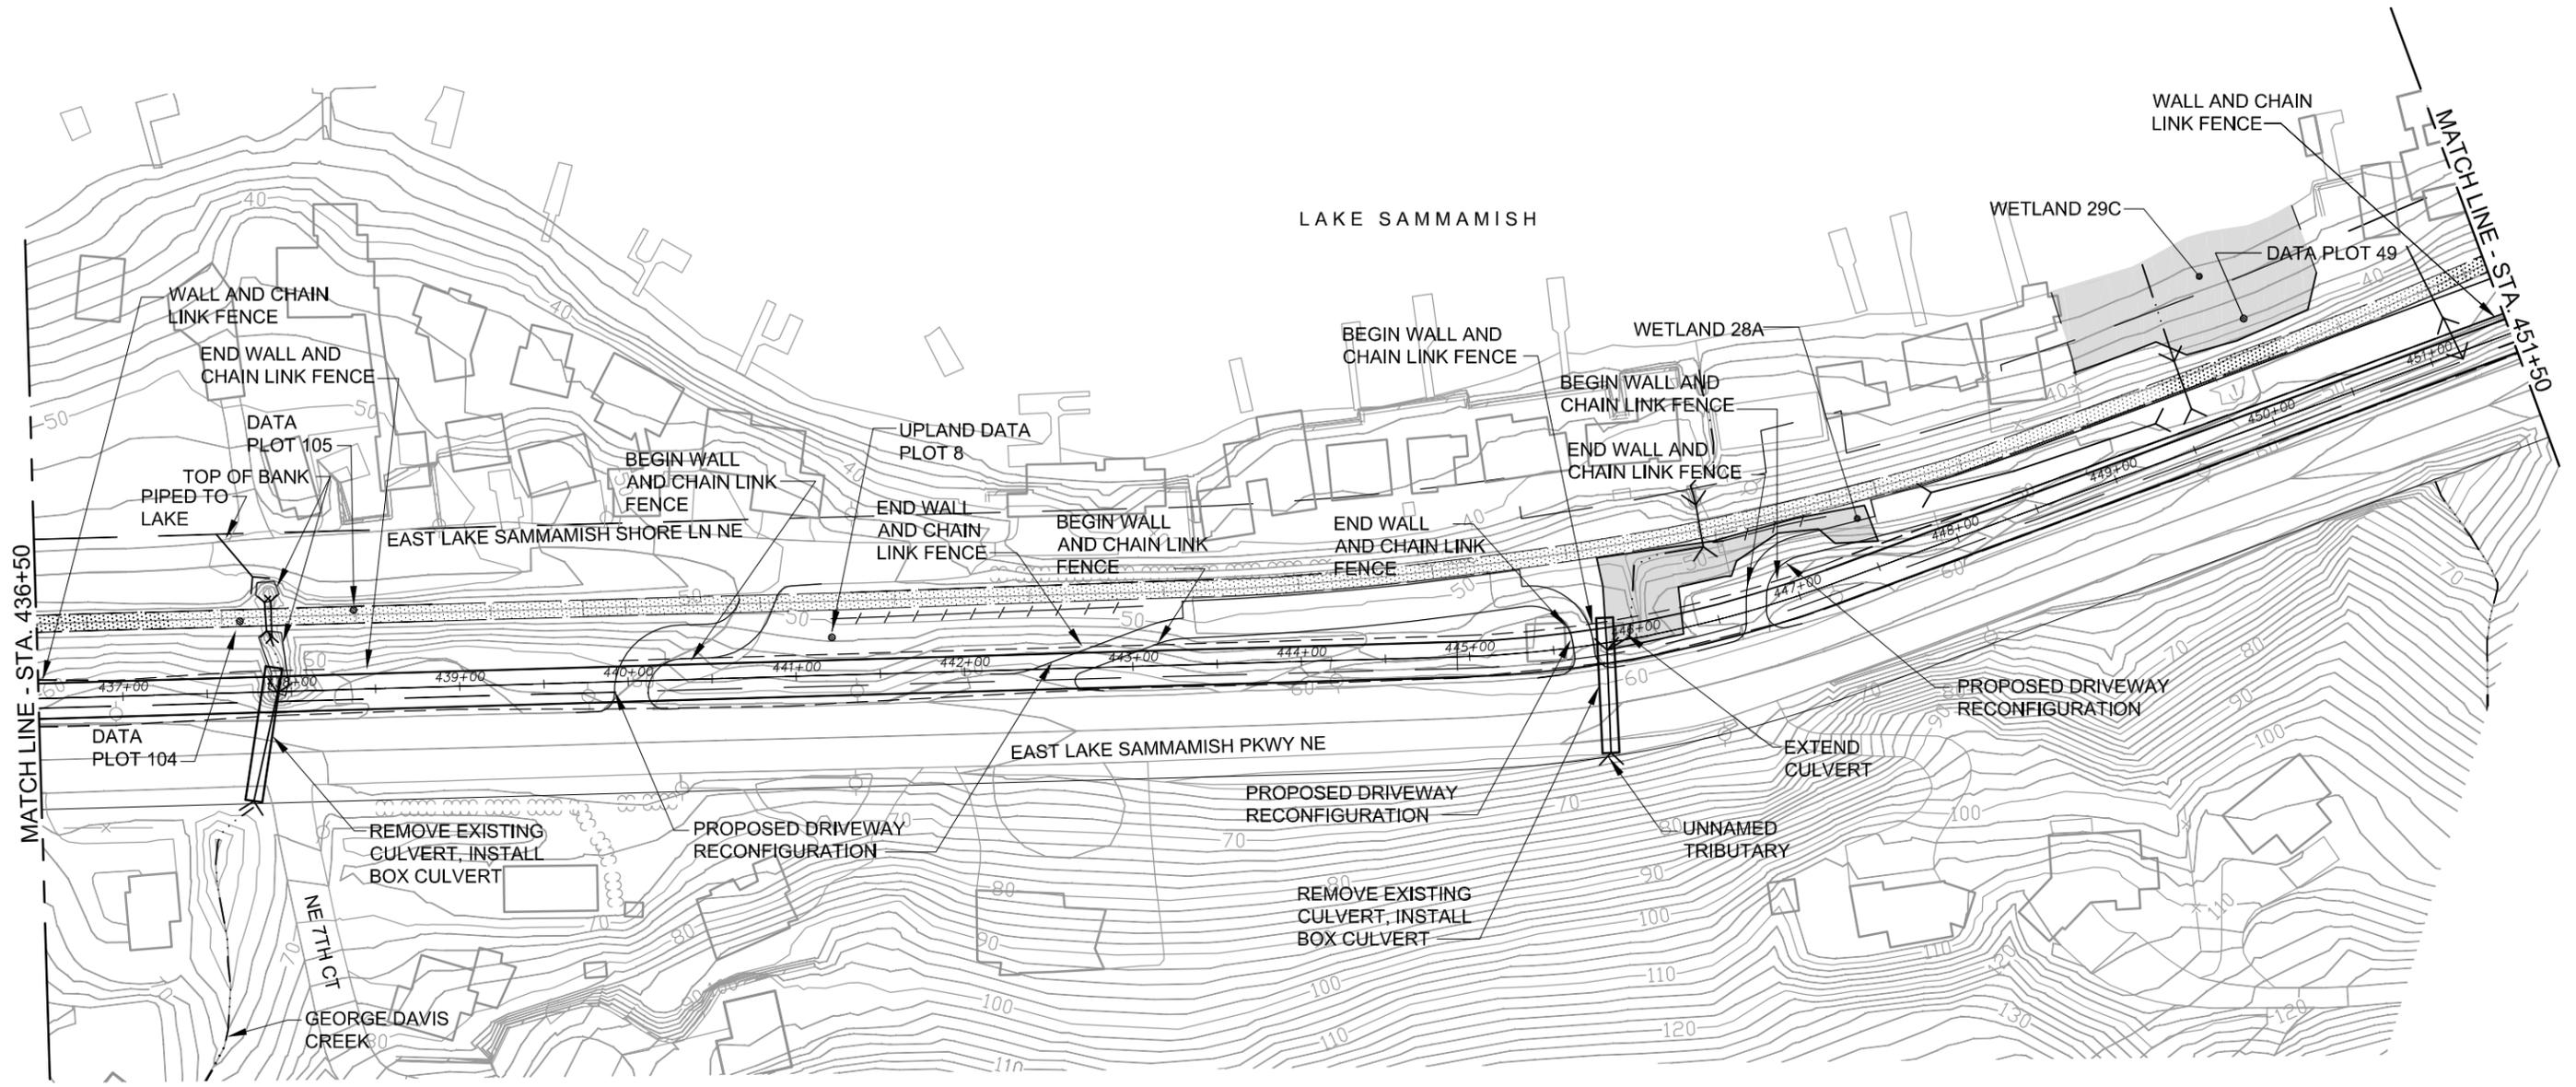


SEE TYPICAL CROSS SECTION H FOR THIS SECTION OF TRAIL

LEGEND

	Wetland		Existing Trail Corridor ROW		Proposed Edge of Trail		Existing Culvert
	Ditch		Existing Road ROW		Proposed Cut/Fill Limits		Railbed
	Stream		Proposed Trail Centerline		Soft Surface Pedestrian and Equestrian Trail (Closed for East B Alternative)		Public Access Point
							Parking Location


NOTE
DRIVEWAY RECONFIGURATIONS
MAY NOT BE LIMITED TO THOSE
SHOWN.

FILE: K1521039P09T0902-F-EA-24A
DATE: 09/11/06 4:18pm

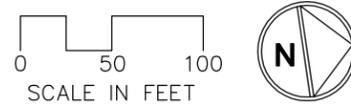

**DRAFT Alignment
DRAFT EIS
October 2006**

**Figure 24A
East A Alternative
East Lake Sammamish Trail Master Plan**

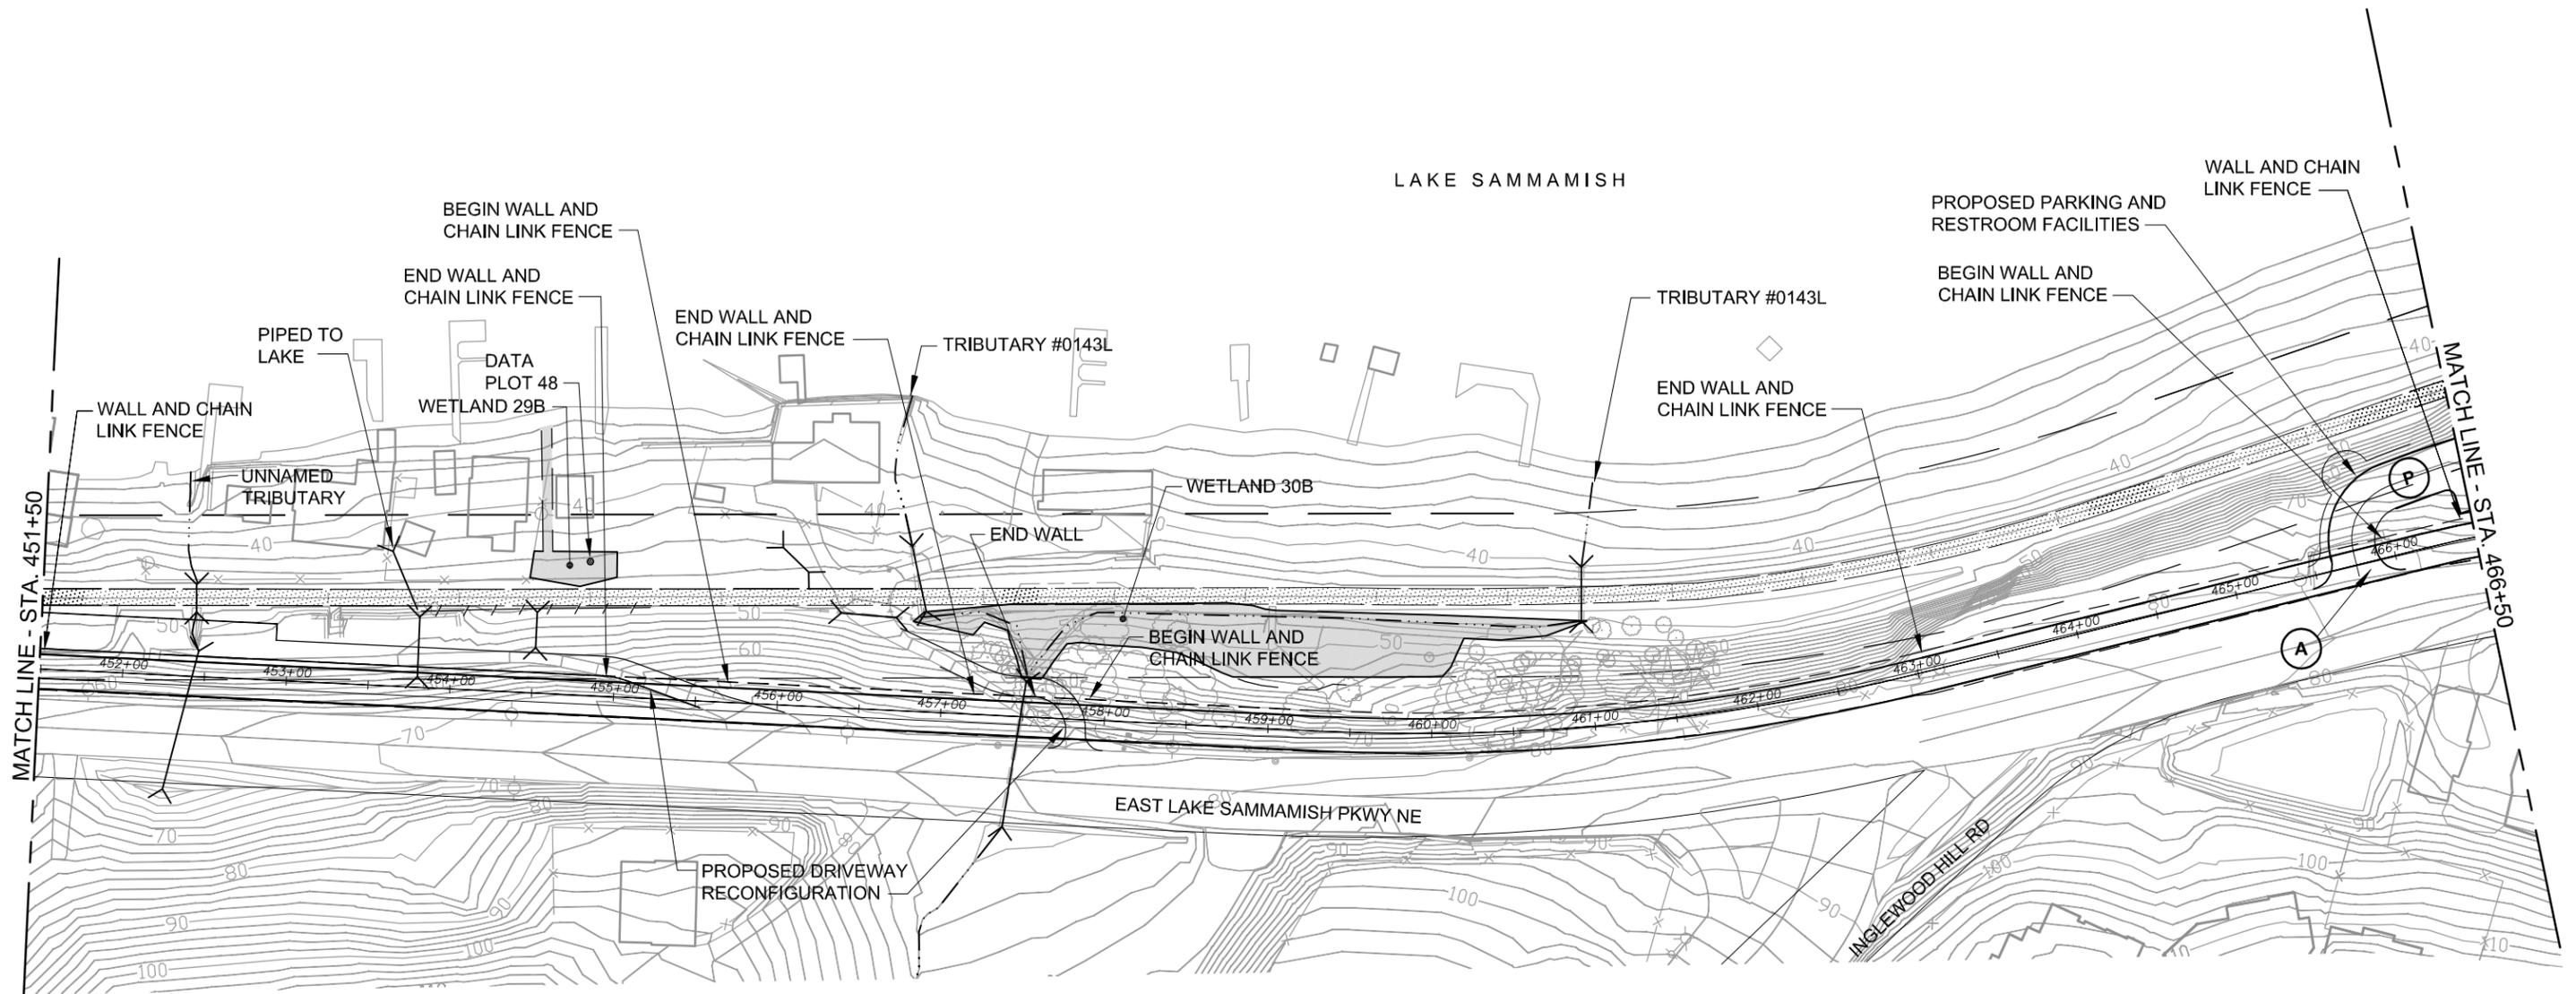


SEE TYPICAL CROSS SECTION H
FOR THIS SECTION OF TRAIL

LEGEND

	Wetland		Existing Trail Corridor ROW		Proposed Edge of Trail		Existing Culvert
	Ditch		Existing Road ROW		Proposed Cut/Fill Limits		Railbed
	Stream		Proposed Trail Centerline		Soft Surface Pedestrian and Equestrian Trail (Closed for East B Alternative)		Public Access Point
							Parking Location


NOTE
DRIVEWAY RECONFIGURATIONS
MAY NOT BE LIMITED TO THOSE
SHOWN.

FILE: K1521039P09T0902-F-EA-25A
DATE: 09/11/06 4:18pm

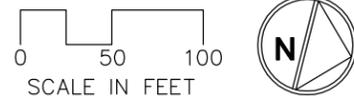

**DRAFT Alignment
DRAFT EIS
October 2006**

**Figure 25A
East A Alternative
East Lake Sammamish Trail Master Plan**

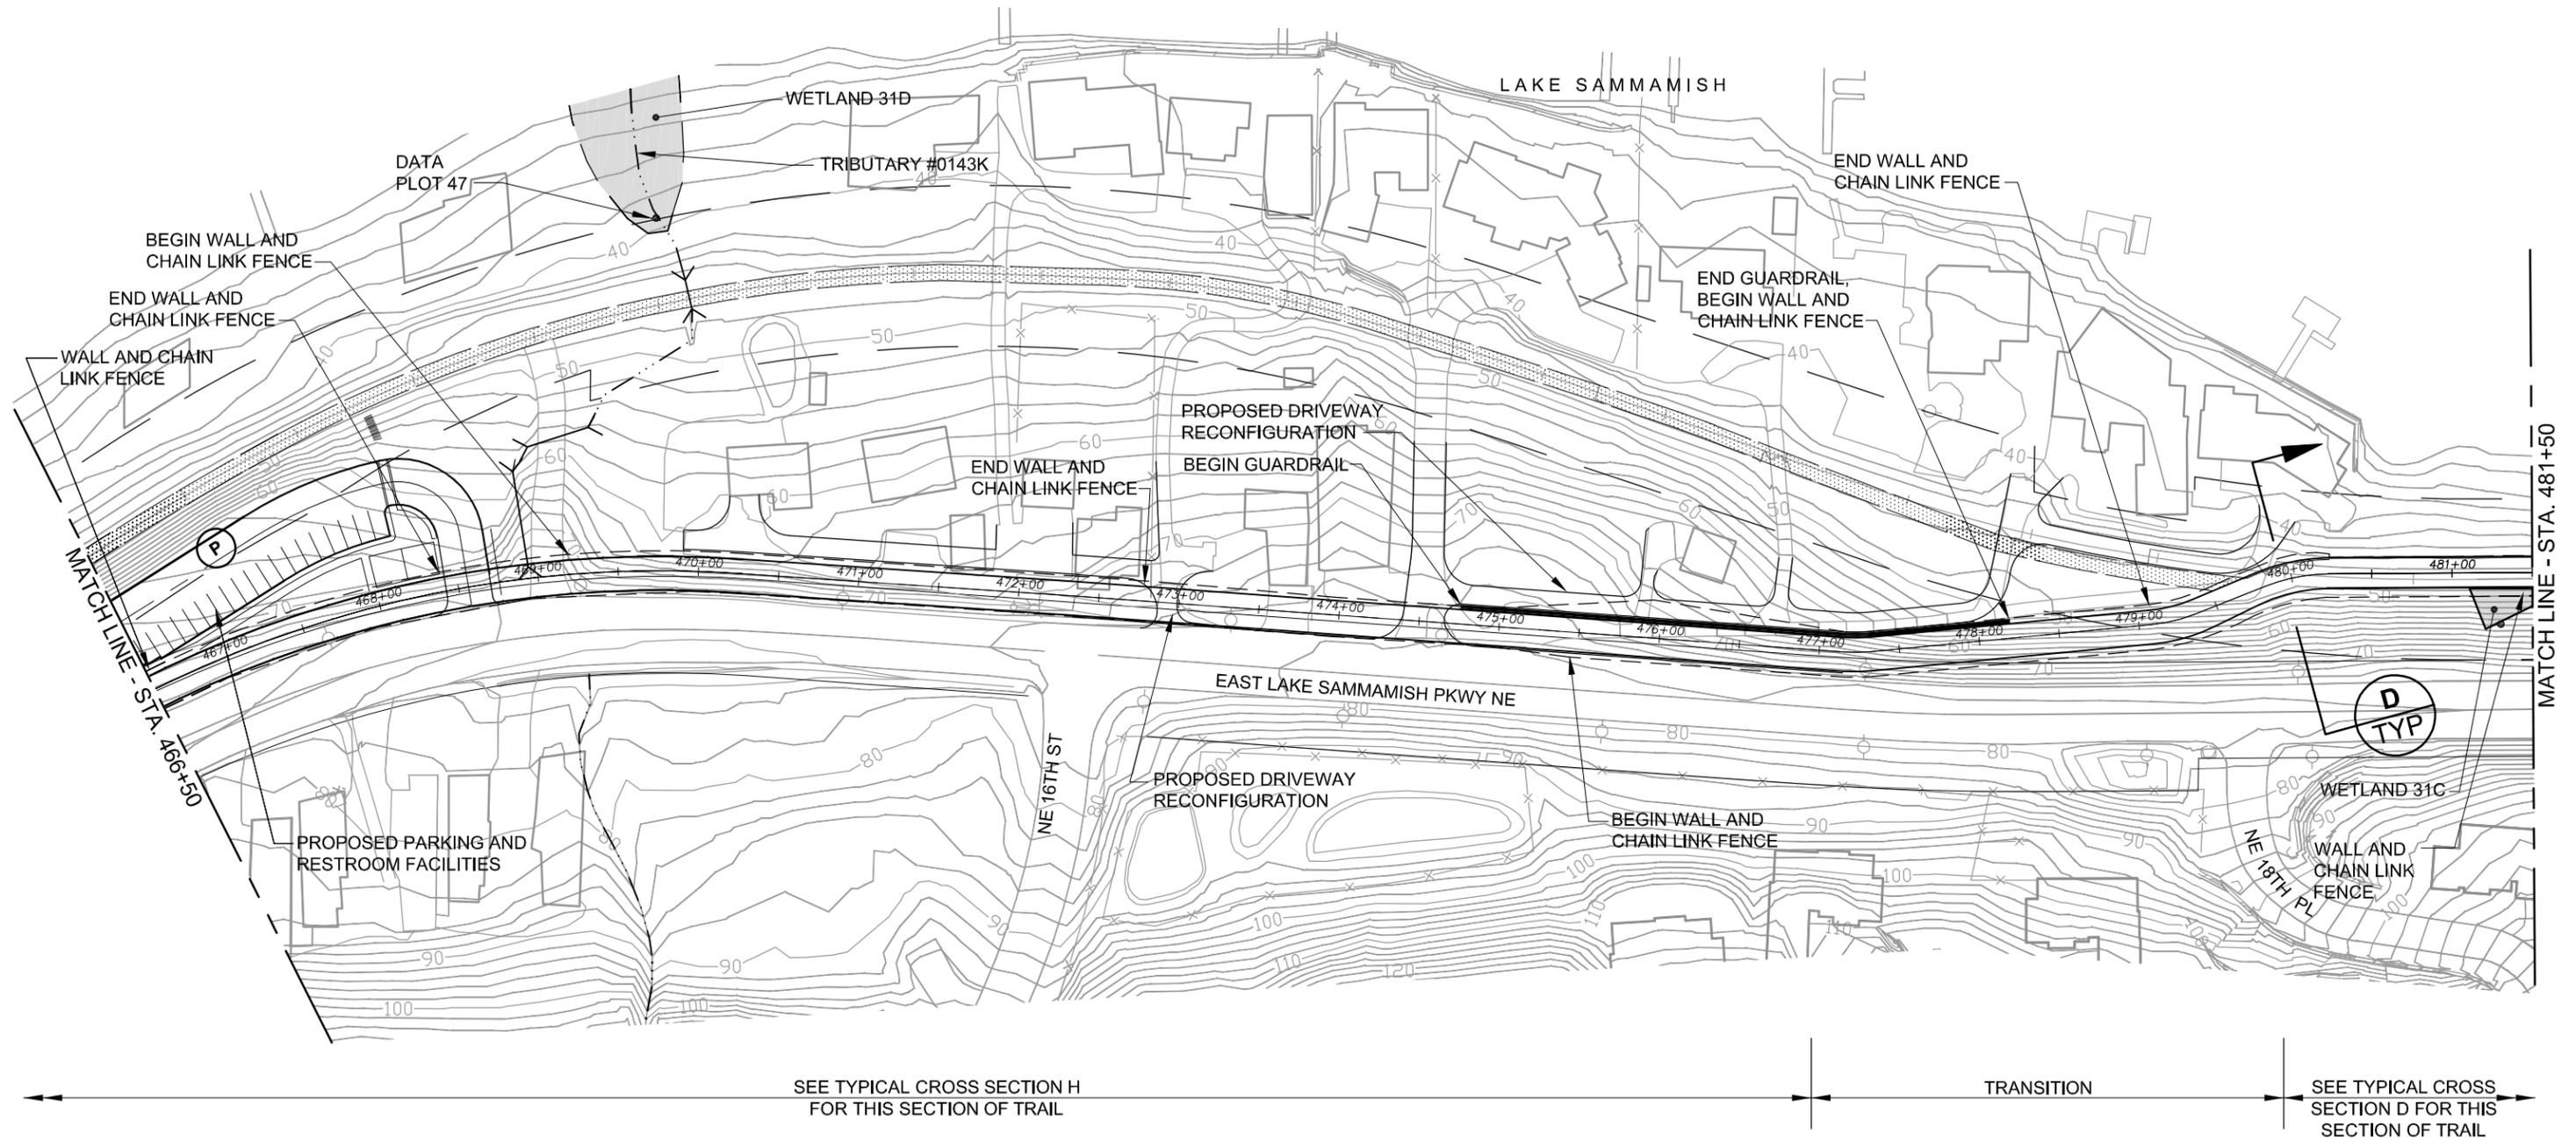


LEGEND

	Wetland		Existing Trail Corridor ROW		Proposed Edge of Trail		Existing Culvert
	Ditch		Existing Road ROW		Proposed Cut/Fill Limits		Railbed
	Stream		Proposed Trail Centerline		Soft Surface Pedestrian and Equestrian Trail (Closed for East B Alternative)		Public Access Point



NOTE
DRIVEWAY RECONFIGURATIONS
MAY NOT BE LIMITED TO THOSE
SHOWN.

FILE: K1521039P09T0902-F-EA-26A
DATE: 09/11/06 4:20pm

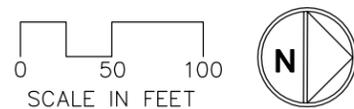

**DRAFT Alignment
DRAFT EIS
October 2006**

**Figure 26A
East A Alternative
East Lake Sammamish Trail Master Plan**

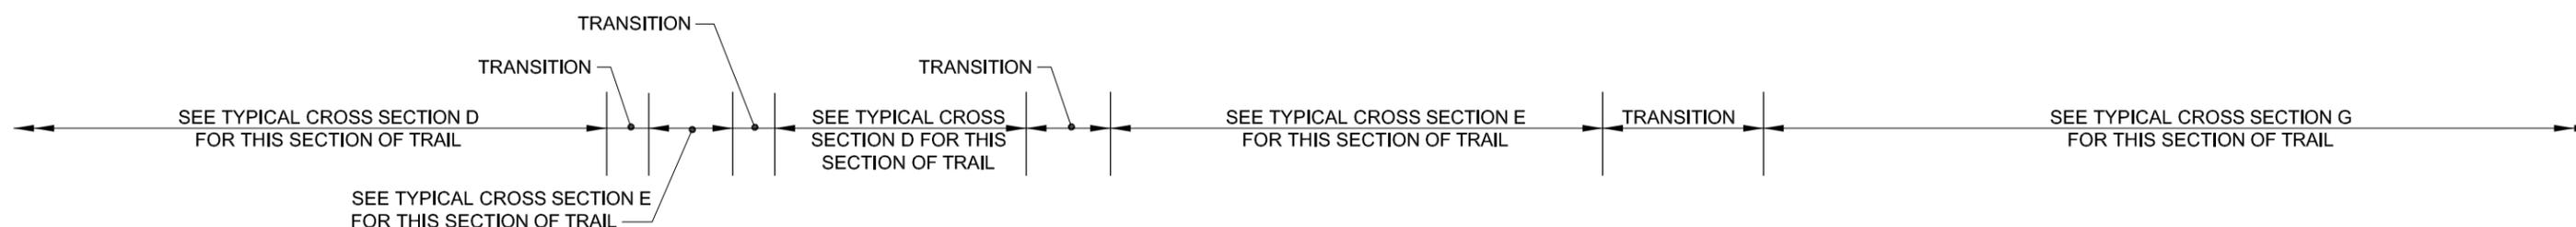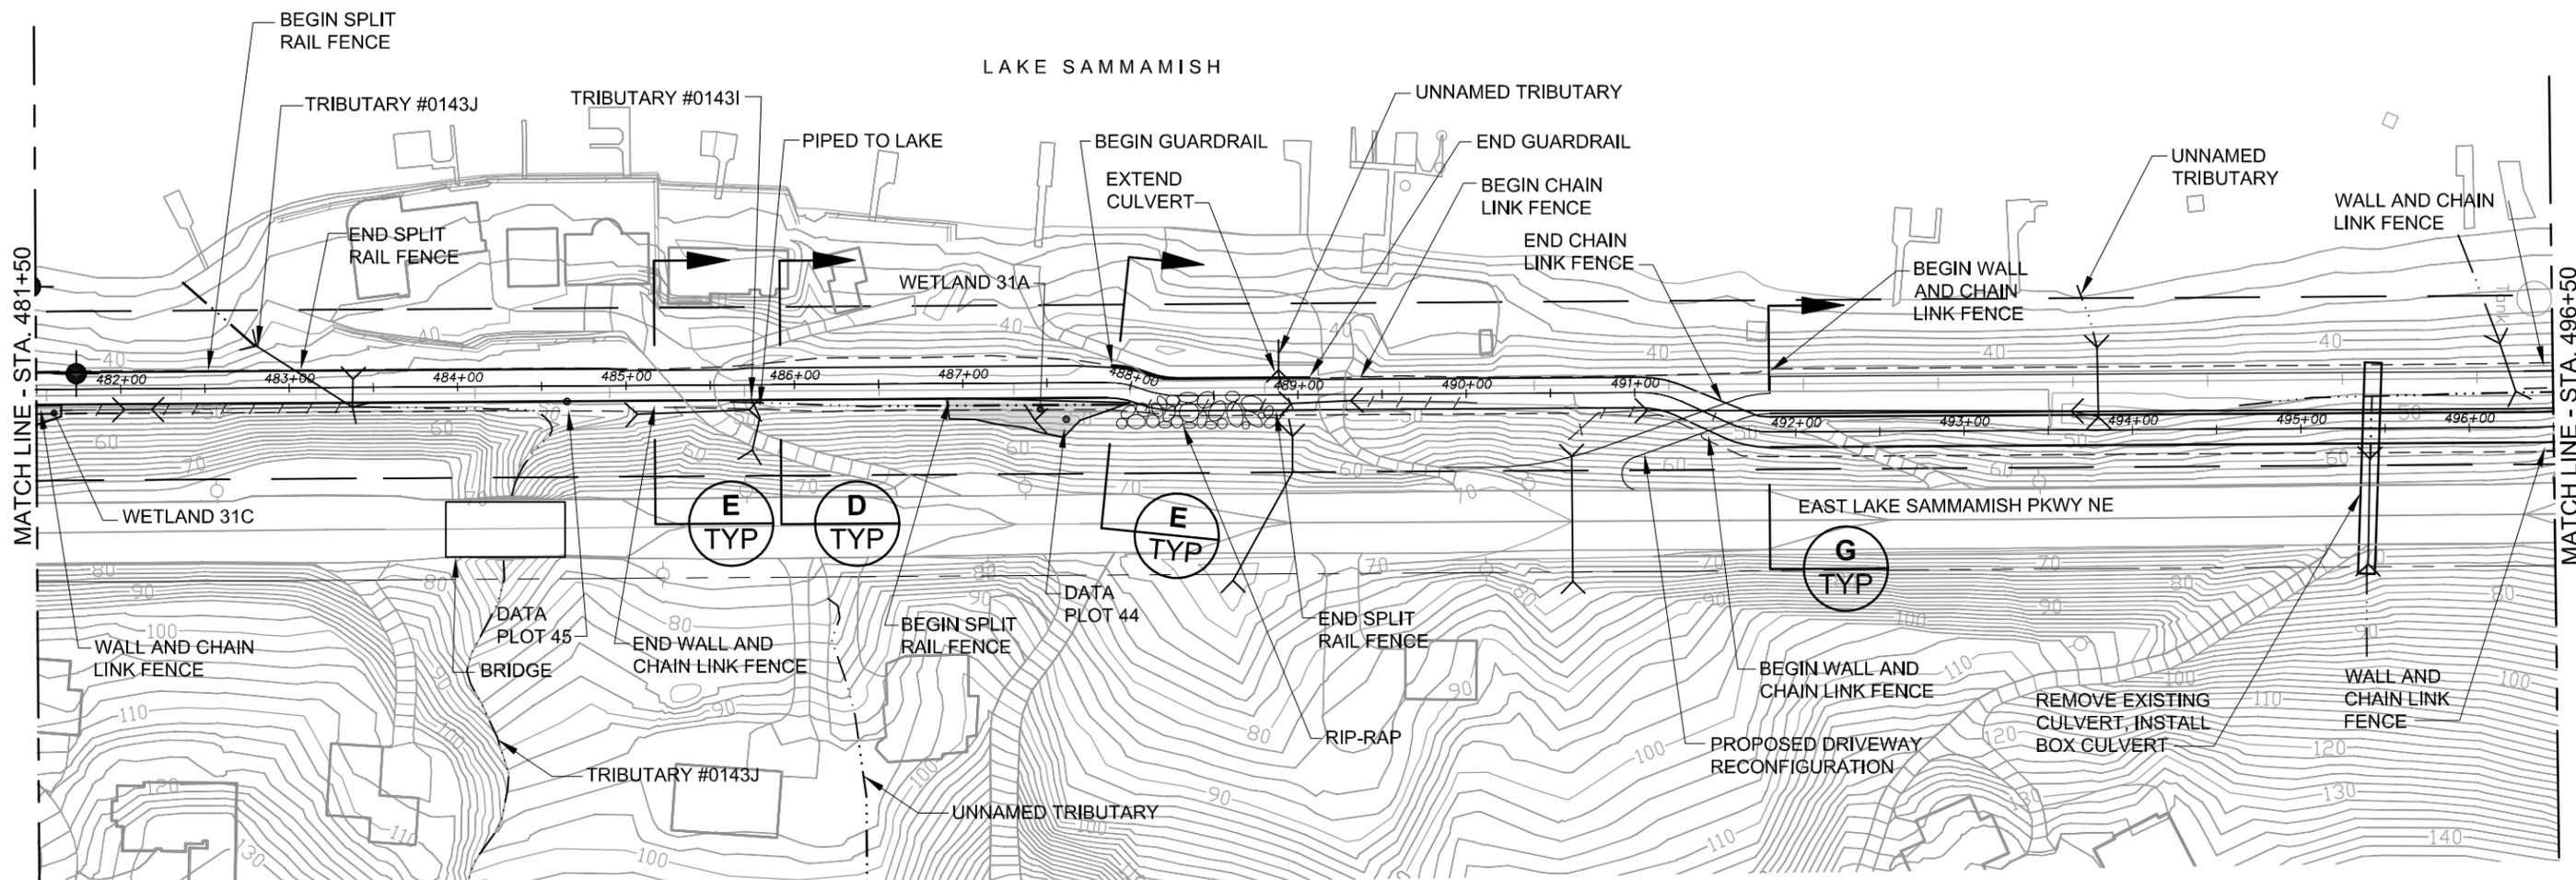


LEGEND

	Wetland		Existing Trail Corridor ROW		Proposed Edge of Trail		Existing Culvert
	Ditch		Existing Road ROW		Proposed Cut/Fill Limits		Railbed
	Stream		Proposed Trail Centerline		Soft Surface Pedestrian and Equestrian Trail (Closed for East B Alternative)		Public Access Point
							Parking Location


NOTE
DRIVEWAY RECONFIGURATIONS
MAY NOT BE LIMITED TO THOSE
SHOWN.

FILE: K1521039P09T0902-F-EA-27A
DATE: 09/11/06 4:20pm

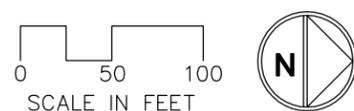

**DRAFT Alignment
DRAFT EIS
October 2006**

**Figure 27A
East A Alternative
East Lake Sammamish Trail Master Plan**

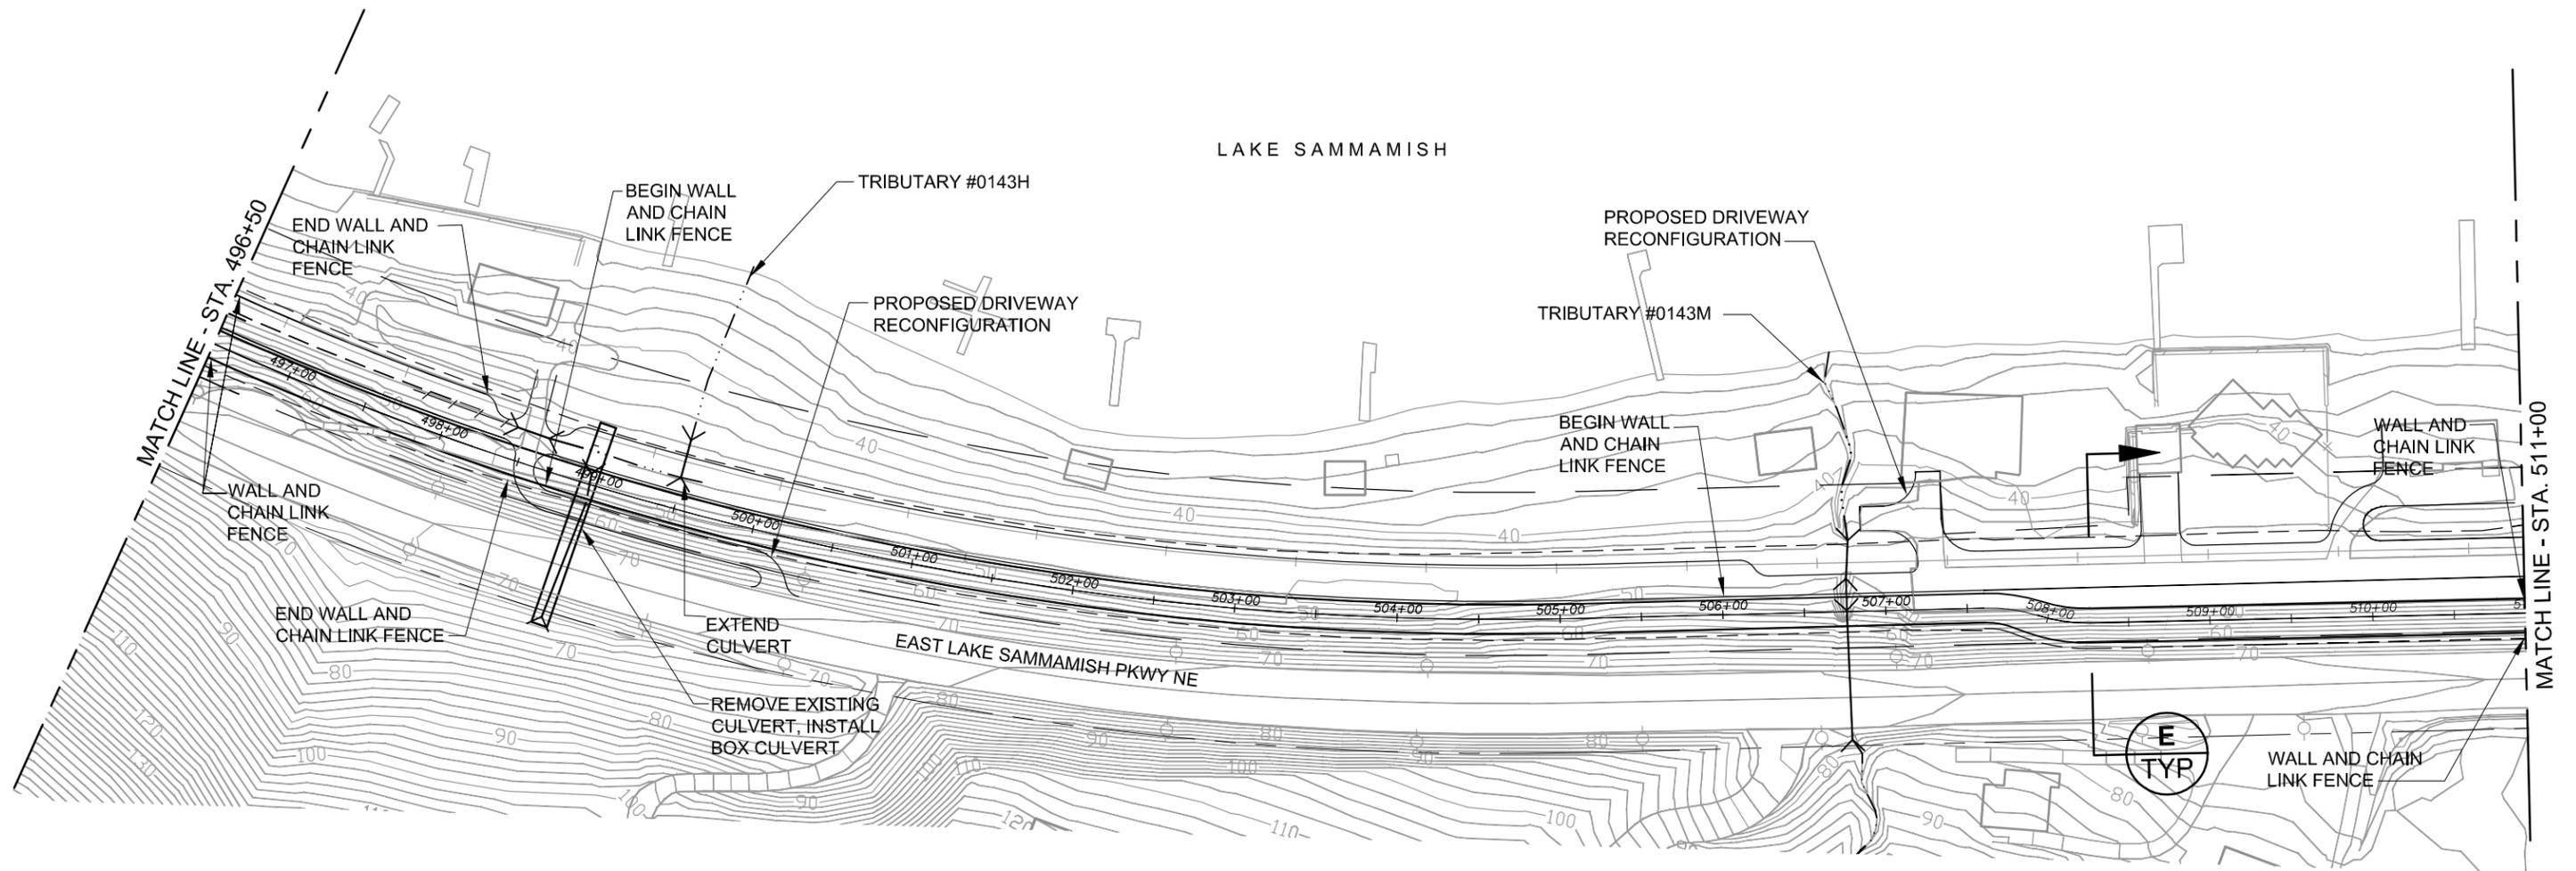

SEE TYPICAL CROSS SECTION G
FOR THIS SECTION OF TRAIL


SEE TYPICAL CROSS SECTION E
FOR THIS SECTION OF TRAIL

LEGEND

	Wetland		Existing Trail Corridor ROW		Proposed Edge of Trail		Existing Culvert
	Ditch		Existing Road ROW		Proposed Cut/Fill Limits		Railbed
	Stream		Proposed Trail Centerline		Soft Surface Pedestrian and Equestrian Trail (Closed for East B Alternative)		Public Access Point
					TRANSITION		Parking Location


NOTE
DRIVEWAY RECONFIGURATIONS
MAY NOT BE LIMITED TO THOSE
SHOWN.

FILE: K1521039P09T0902-F-EA-28A
DATE: 09/11/06 4:22pm

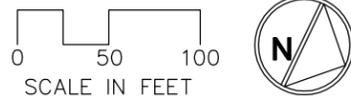

**DRAFT Alignment
DRAFT EIS
October 2006**

**Figure 28A
East A Alternative
East Lake Sammamish Trail Master Plan**

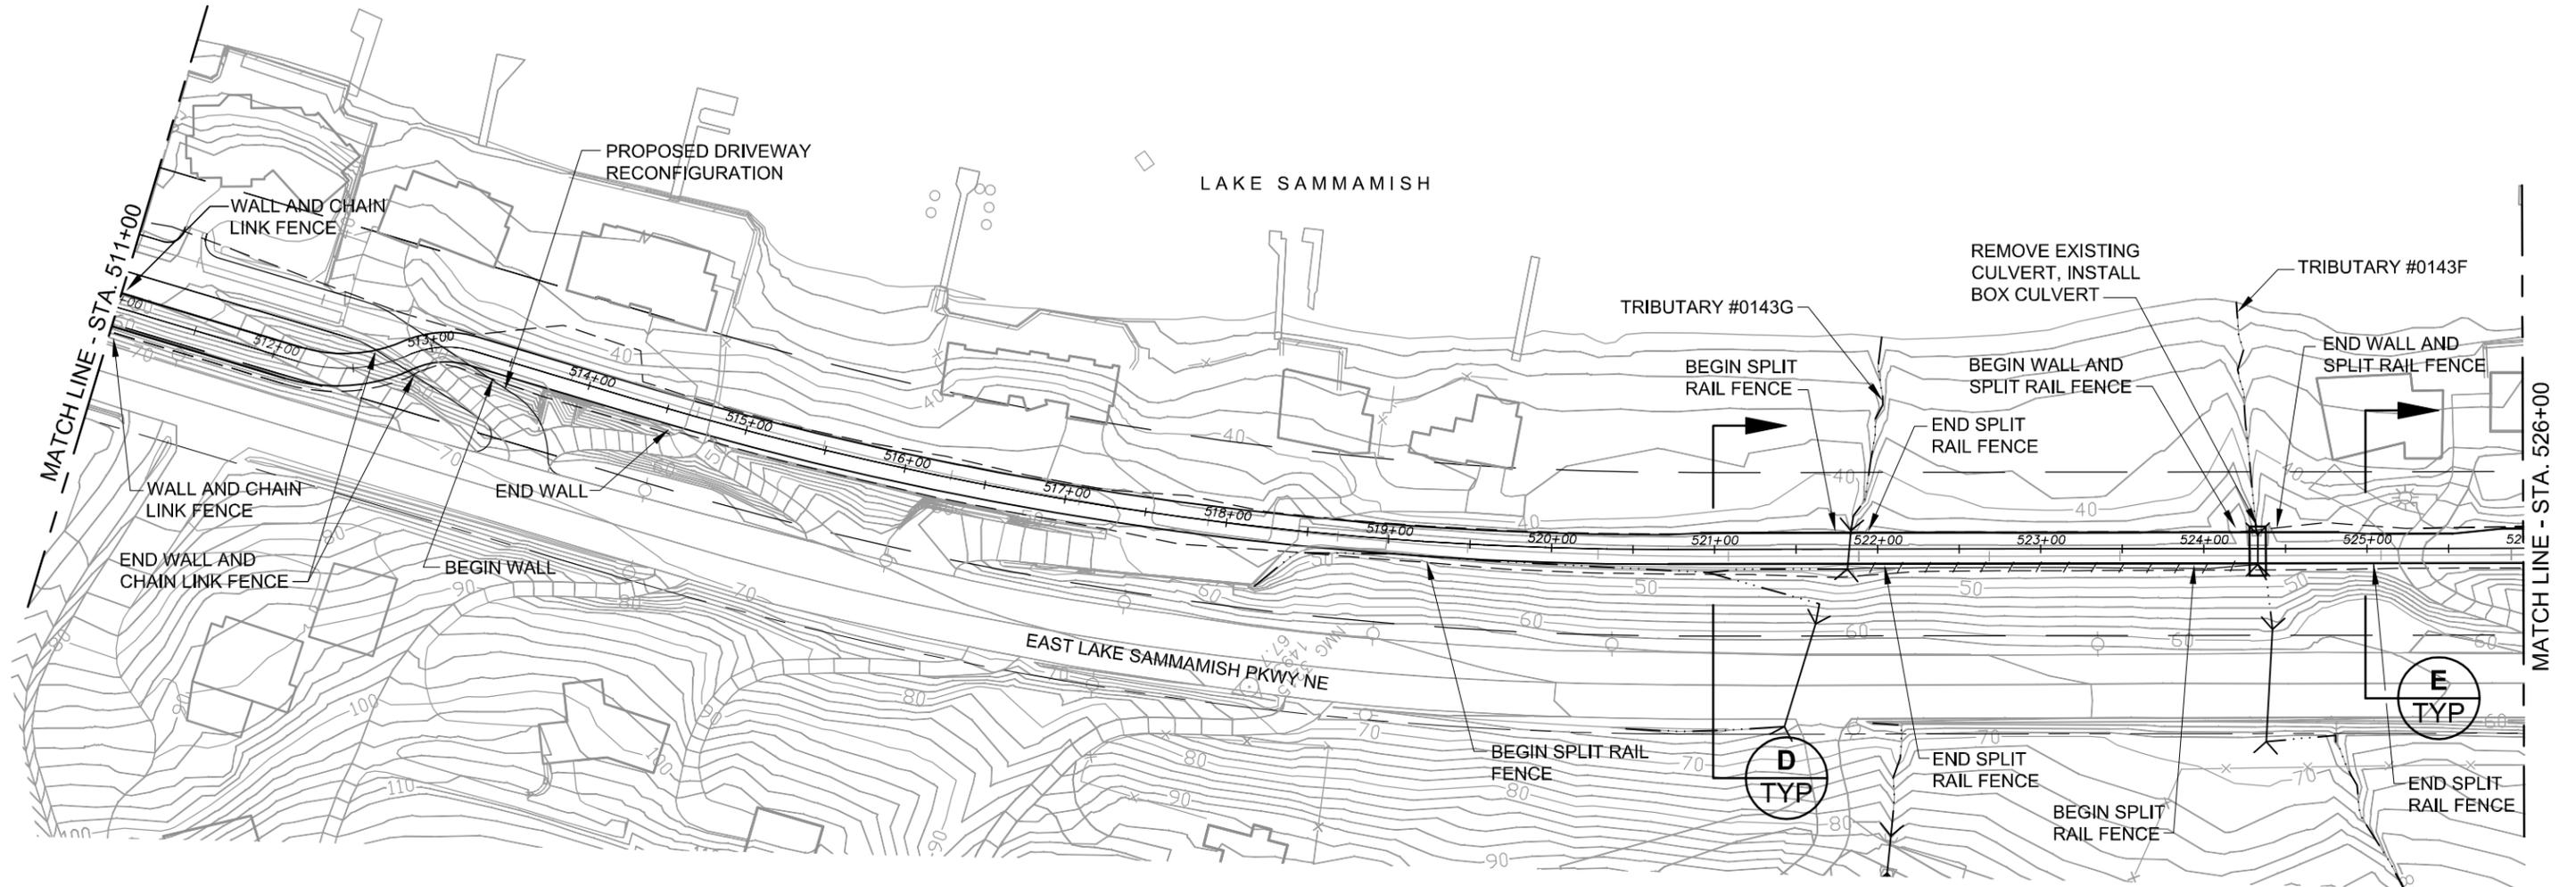


LEGEND

	Wetland		Existing Trail Corridor ROW		Proposed Edge of Trail		Existing Culvert
	Ditch		Existing Road ROW		Proposed Cut/Fill Limits		Railbed C
	Stream		Proposed Trail Centerline		Soft Surface Pedestrian and Equestrian Trail (Closed for East B Alternative)		Public Access Point
							Parking Location



NOTE
DRIVEWAY RECONFIGURATIONS
MAY NOT BE LIMITED TO THOSE
SHOWN.

FILE: K1521039P09T0902-F-EA-29A
DATE: 09/11/06 4:22pm

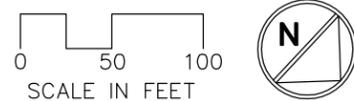

**DRAFT Alignment
DRAFT EIS
October 2006**

**Figure 29A
East A Alternative
East Lake Sammamish Trail Master Plan**

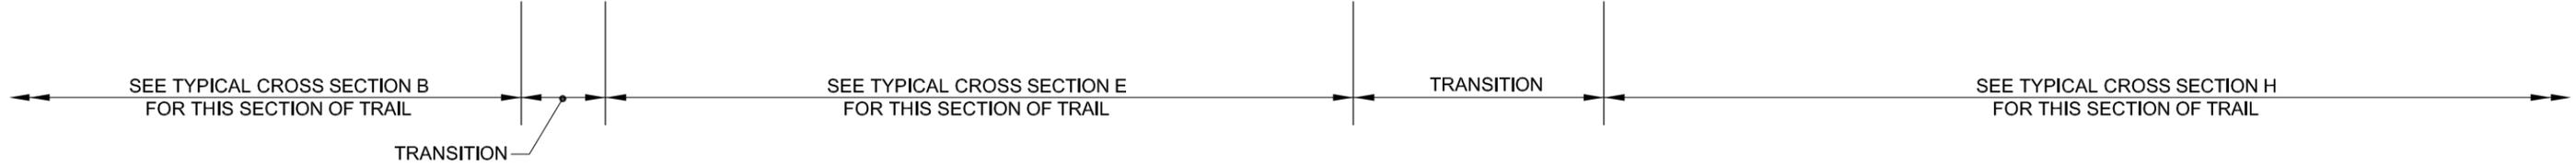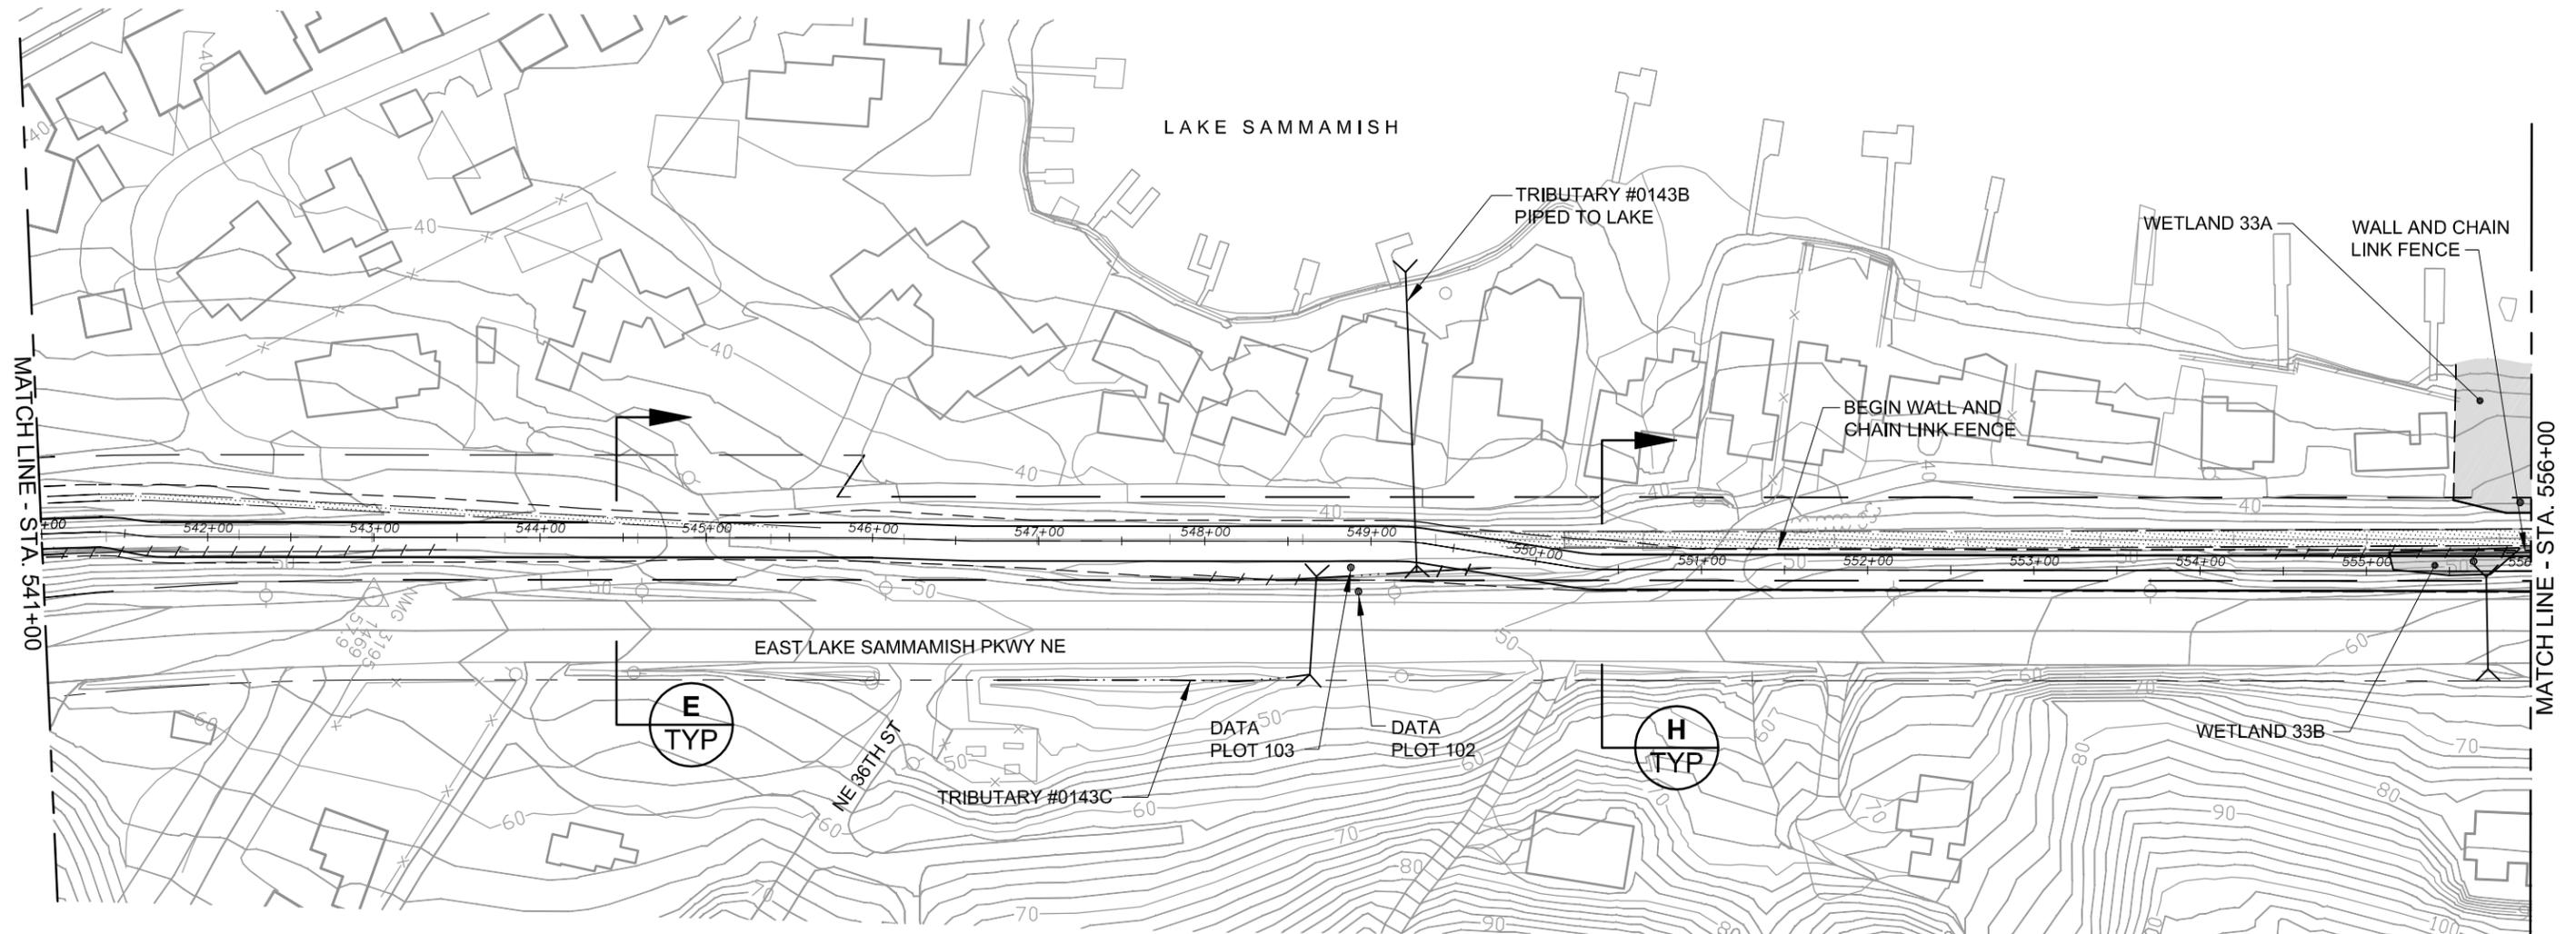


LEGEND

	Wetland		Existing Trail Corridor ROW		Proposed Edge of Trail		Existing Culvert
	Ditch		Existing Road ROW		Proposed Cut/Fill Limits		Railbed
	Stream		Proposed Trail Centerline		Soft Surface Pedestrian and Equestrian Trail (Closed for East B Alternative)		Public Access Point
							Parking Location

NOTE
DRIVEWAY RECONFIGURATIONS
MAY NOT BE LIMITED TO THOSE
SHOWN.


FILE: K1521039P09T0902-F-EA-31A
DATE: 09/11/06 4:30pm

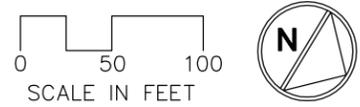

**DRAFT Alignment
DRAFT EIS
October 2006**

**Figure 31A
East A Alternative
East Lake Sammamish Trail Master Plan**

NOTE: NORTH OF APPROXIMATELY STATION 567, THE EAST ALTERNATIVE IS THE SAME AS THE CORRIDOR ALTERNATIVE.

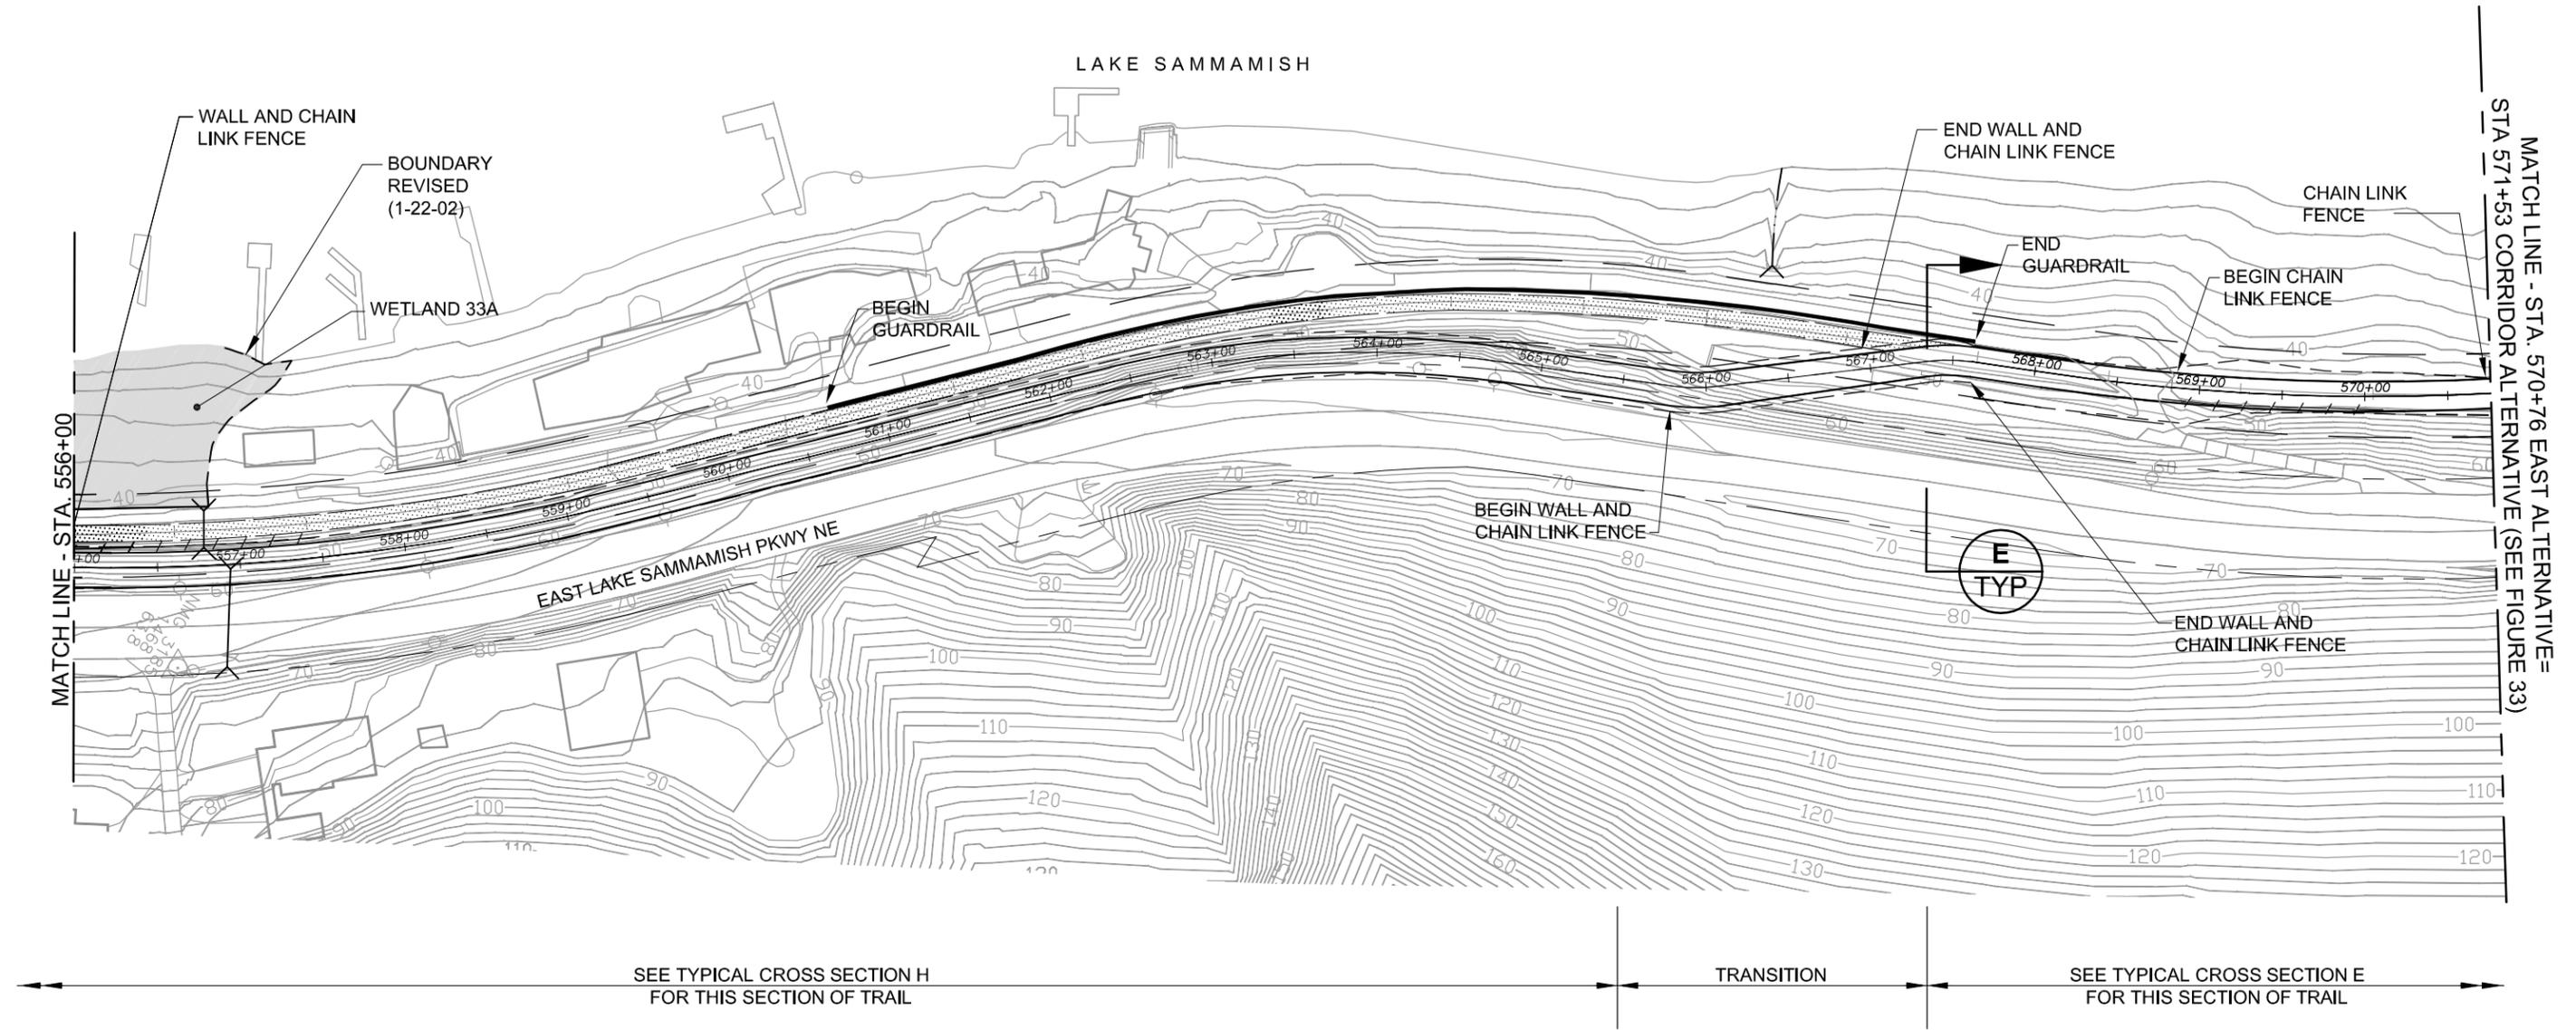


LEGEND

	Wetland		Existing Trail Corridor ROW		Proposed Edge of Trail		Existing Culvert
	Ditch		Existing Road ROW		Proposed Cut/Fill Limits		Railbed
	Stream		Proposed Trail Centerline		Soft Surface Pedestrian and Equestrian Trail (Closed for East B Alternative)		Public Access Point

NOTE
DRIVEWAY RECONFIGURATIONS
MAY NOT BE LIMITED TO THOSE
SHOWN.


FILE: K1521039P09T0902-F-EA-32A
DATE: 09/11/06 4:31pm

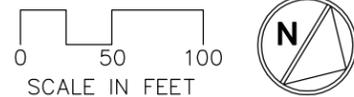

**DRAFT Alignment
DRAFT EIS
October 2006**

**Figure 32A
East A Alternative
East Lake Sammamish Trail Master Plan**


Typical Trail Cross-sections

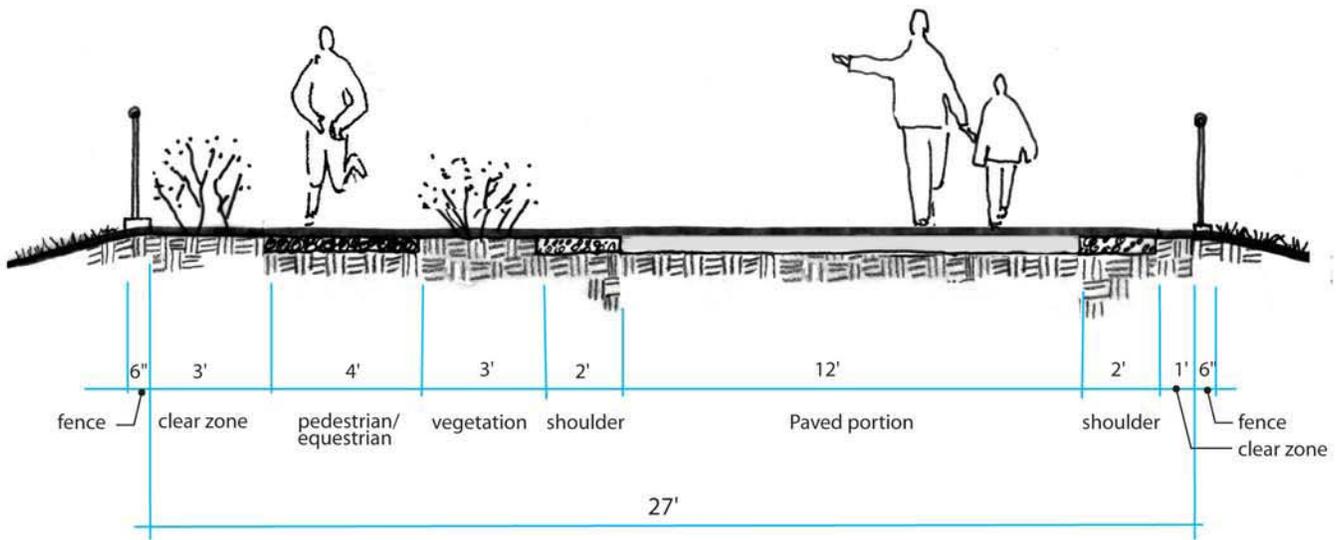

SECTION A TYPICAL
NO SCALE

Corridor and East Alternatives

LEGEND

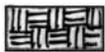

EXISTING SOIL, BALLAST,
OR FILL MATERIAL



PROPOSED GRAVEL



PAVEMENT

Notes

This section applies to the East Alternatives where they occur on the railbed.

Fences, guardrails and retaining walls are shown in all illustrations, however these will be installed where needed but not in all locations.




King County
Capital Improvement Projects
Facilities Management
Division, DES

FILE NAME: PMX P:\CLIENTS\1521 King Co
\2_New 554-1521-039 ELST
\Phase 10 Master Plan NEPA and SEPA\Crosssections
\Jul 04 Illustratives\EIS Typ Sec A-2-1.pdf





IDEAL TRAIL WIDTH, CROSS SECTION A
EAST LAKE SAMMAMISH TRAIL MASTER PLAN
KING COUNTY, WASHINGTON

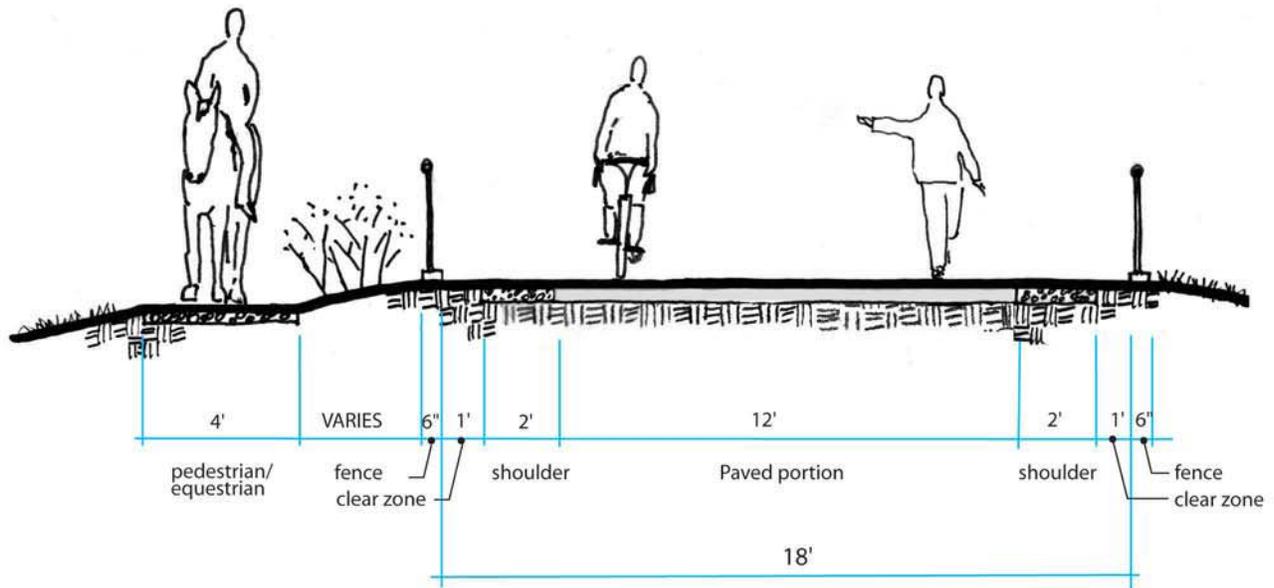

SECTION **B** TYPICAL
NO SCALE

Corridor and East Alternatives


LEGEND

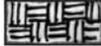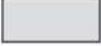-  EXISTING SOIL, BALLAST, OR FILL MATERIAL
-  PROPOSED GRAVEL
-  PAVEMENT

Notes

This section applies to the East Alternatives where they occur on the railbed.
Fences, guardrails and retaining walls are shown in all illustrations, however these will be installed where needed but not in all locations.




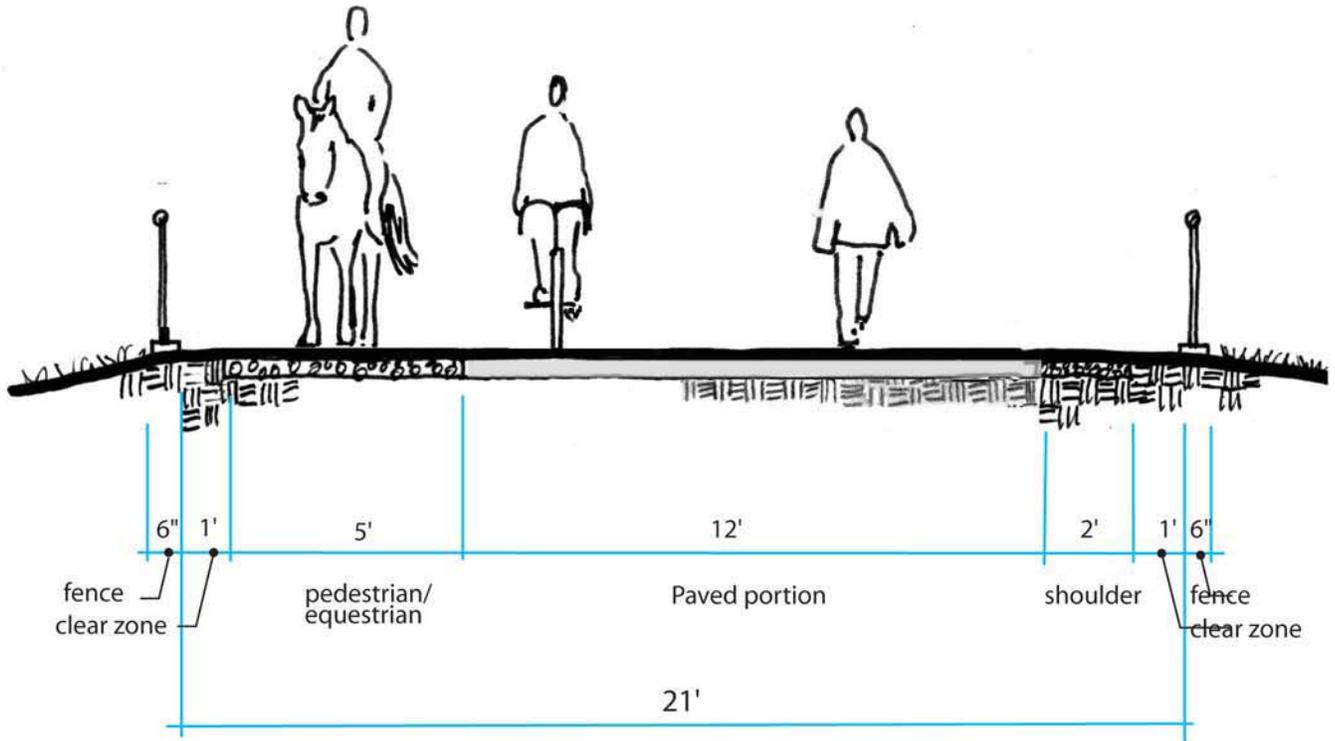

SECTION **C** TYPICAL
NO SCALE

Corridor and East Alternatives


LEGEND

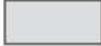-  EXISTING SOIL, BALLAST, OR FILL MATERIAL
-  PROPOSED GRAVEL
-  PAVEMENT

Notes

This section applies to the East Alternatives where they occur on the railbed.
Fences, guardrails and retaining walls are shown in all illustrations, however these will be installed where needed but not in all locations.



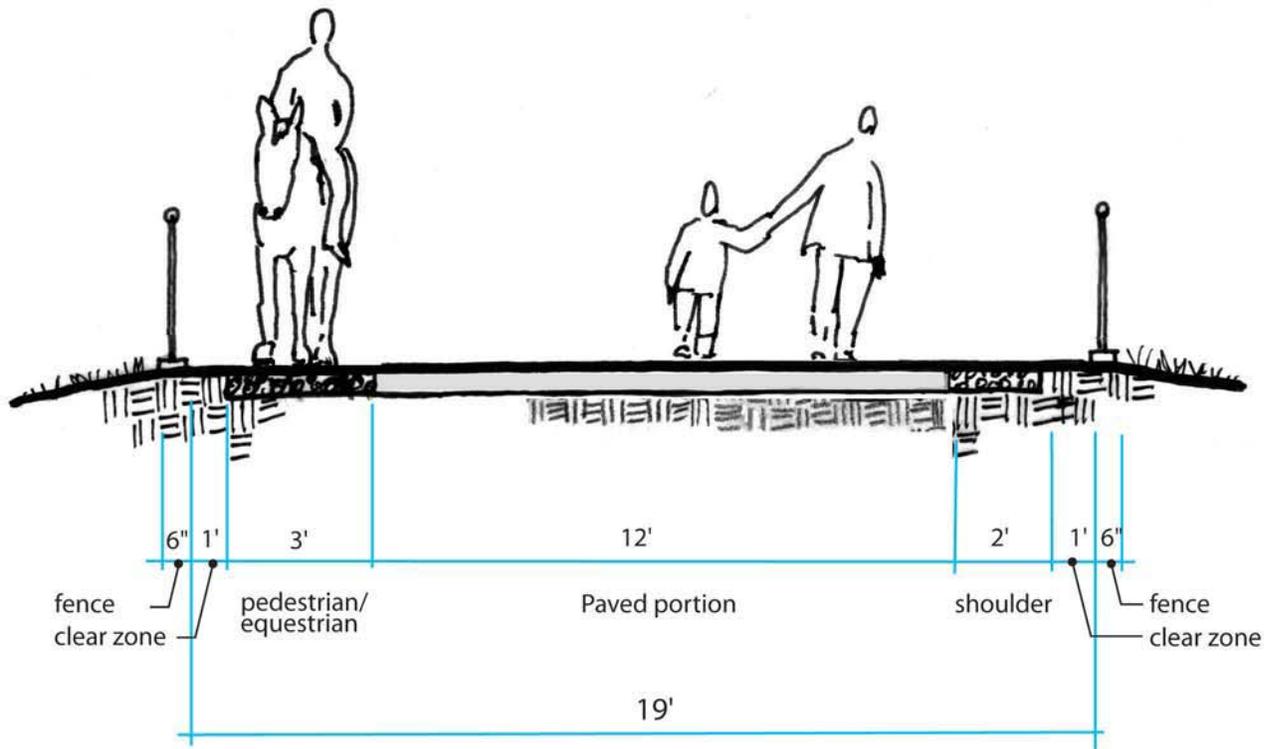

SECTION D TYPICAL
NO SCALE

Corridor and East Alternatives


Notes

This section applies to the East Alternatives where they occur on the railbed. The safety concerns regarding equestrian use of a relatively narrow shoulder are considered in this EIS. Fences, guardrails and retaining walls are shown in all illustrations, however these will be installed where needed but not in all locations.

LEGEND

- EXISTING SOIL, BALLAST, OR FILL MATERIAL
- PROPOSED GRAVEL
- PAVEMENT



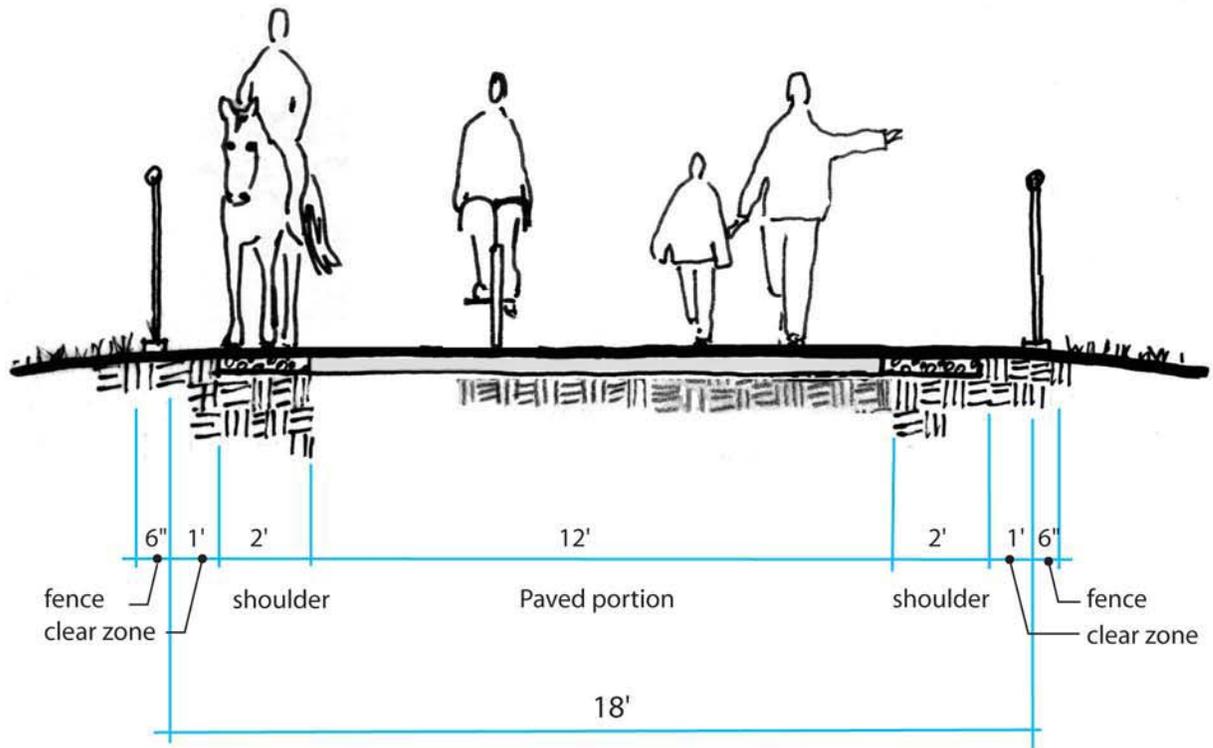

SECTION E TYPICAL
NO SCALE

Corridor and East Alternatives


Notes

This section applies to the East Alternatives where they occur on the railbed. The safety concerns regarding equestrian use of a relatively narrow shoulder are considered in this EIS. Fences, guardrails and retaining walls are shown in all illustrations, however these will be installed where needed but not in all locations.

LEGEND

- EXISTING SOIL, BALLAST, OR FILL MATERIAL
- PROPOSED GRAVEL
- PAVEMENT



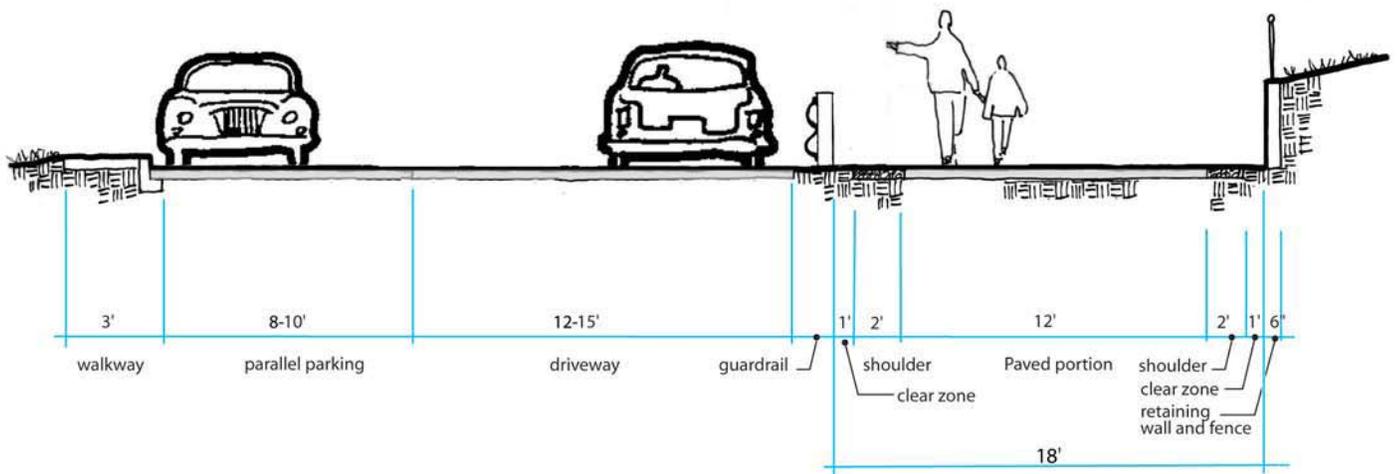

SECTION **F** TYPICAL
NO SCALE

Corridor and East Alternatives

LEGEND



EXISTING SOIL, BALLAST,
OR FILL MATERIAL



PROPOSED GRAVEL



PAVEMENT

Fences, guardrails and retaining walls are shown in all illustrations, however these will be installed where needed but not in all locations.




King County
Capital Improvement Projects
Facilities Management
Division, DES

FILE NAME: PMX P:\CLIENTS\1521 King Co
\2_New 554-1521-039 ELST
\Phase 10 Master Plan NEPA and SEPA\Crosssections
\Jul 04 Illustratives\EIS Typ Sec F-2-6.pdf



ADJACENT PARKING, CROSS SECTION F
EAST LAKE SAMMAMISH TRAIL MASTER PLAN
KING COUNTY, WASHINGTON

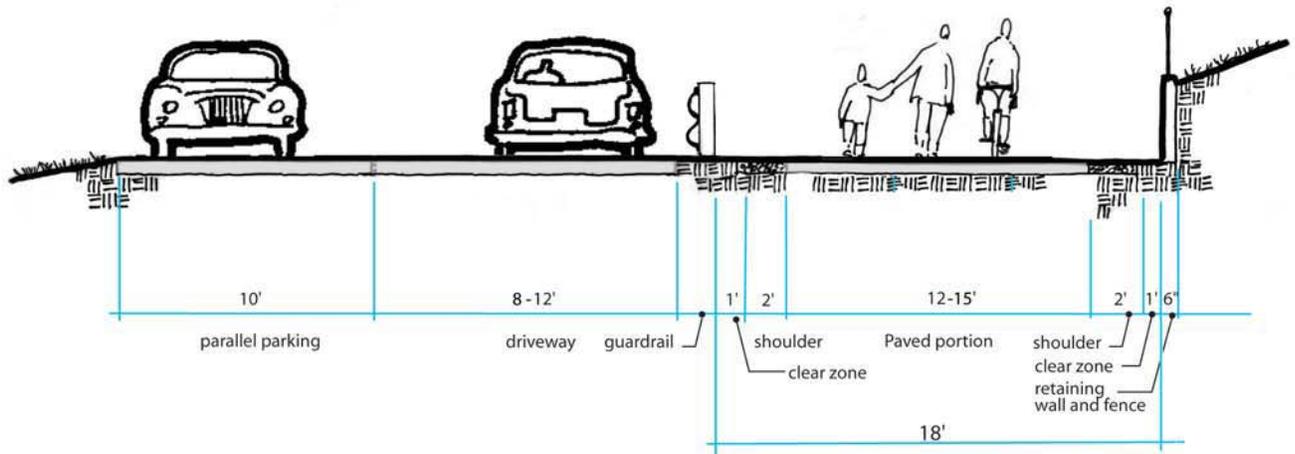

SECTION **G** TYPICAL
NO SCALE


Corridor and East Alternatives

LEGEND

-  EXISTING SOIL, BALLAST, OR FILL MATERIAL
-  PROPOSED GRAVEL
-  PAVEMENT

Fences, guardrails and retaining walls are shown in all illustrations, however these will be installed where needed but not in all locations.



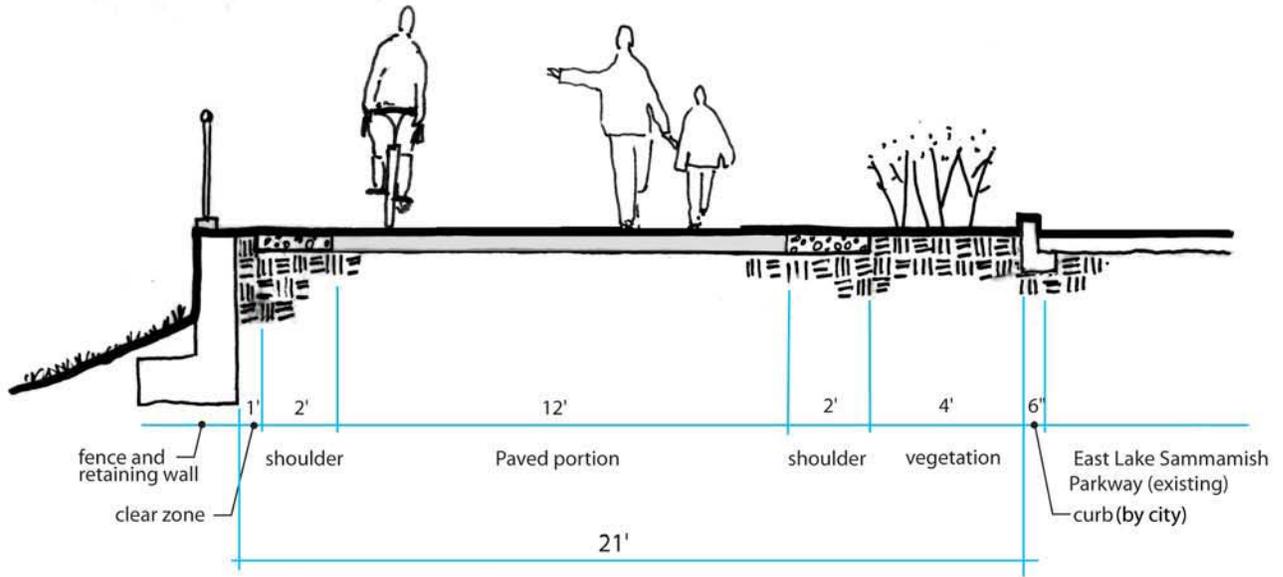

SECTION  TYPICAL
NO SCALE


East Alternative

LEGEND

-  EXISTING SOIL, BALLAST, OR FILL MATERIAL
-  PROPOSED GRAVEL
-  PAVEMENT

Fences, guardrails and retaining walls are shown in all illustrations, however these will be installed where needed but not in all locations.



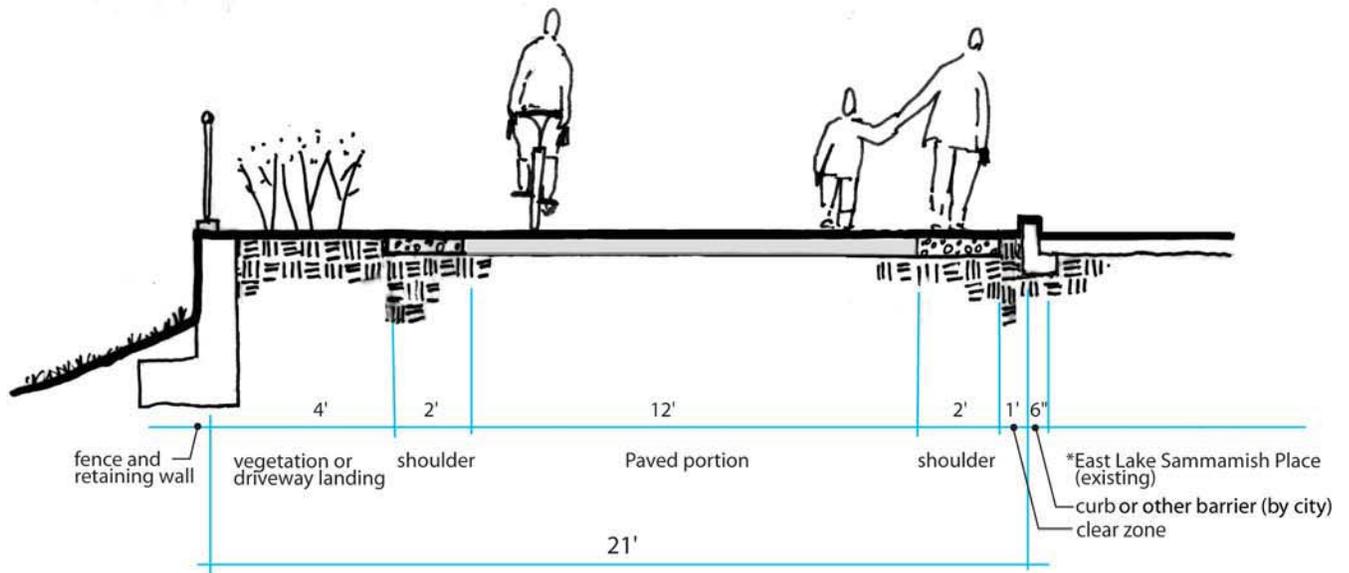


SECTION I TYPICAL
NO SCALE

East Alternative


*Future road improvements by the City of Sammamish would incorporate some type of buffer or barrier between the trail and roadway.

LEGEND

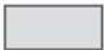-  EXISTING SOIL, BALLAST, OR FILL MATERIAL
-  PROPOSED GRAVEL
-  PAVEMENT

Fences, guardrails and retaining walls are shown in all illustrations, however these will be installed where needed but not in all locations.



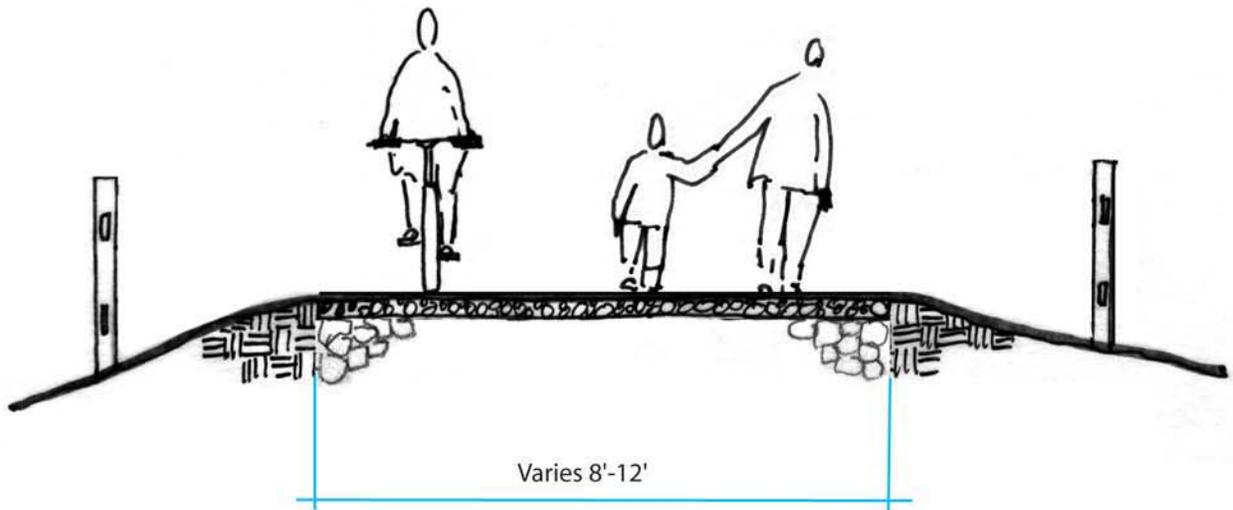

SECTION J TYPICAL
NO SCALE

Interim Use Trail

LEGEND



EXISTING RAILROAD BALLAST



EXISTING SOIL OR FILL MATERIAL



PROPOSED GRAVEL



PAVEMENT

Fences, guardrails and retaining walls are shown in all illustrations, however these will be installed where needed but not in all locations.

