


# TOWN CENTER WEST CONCEPTUAL SEWER PLAN

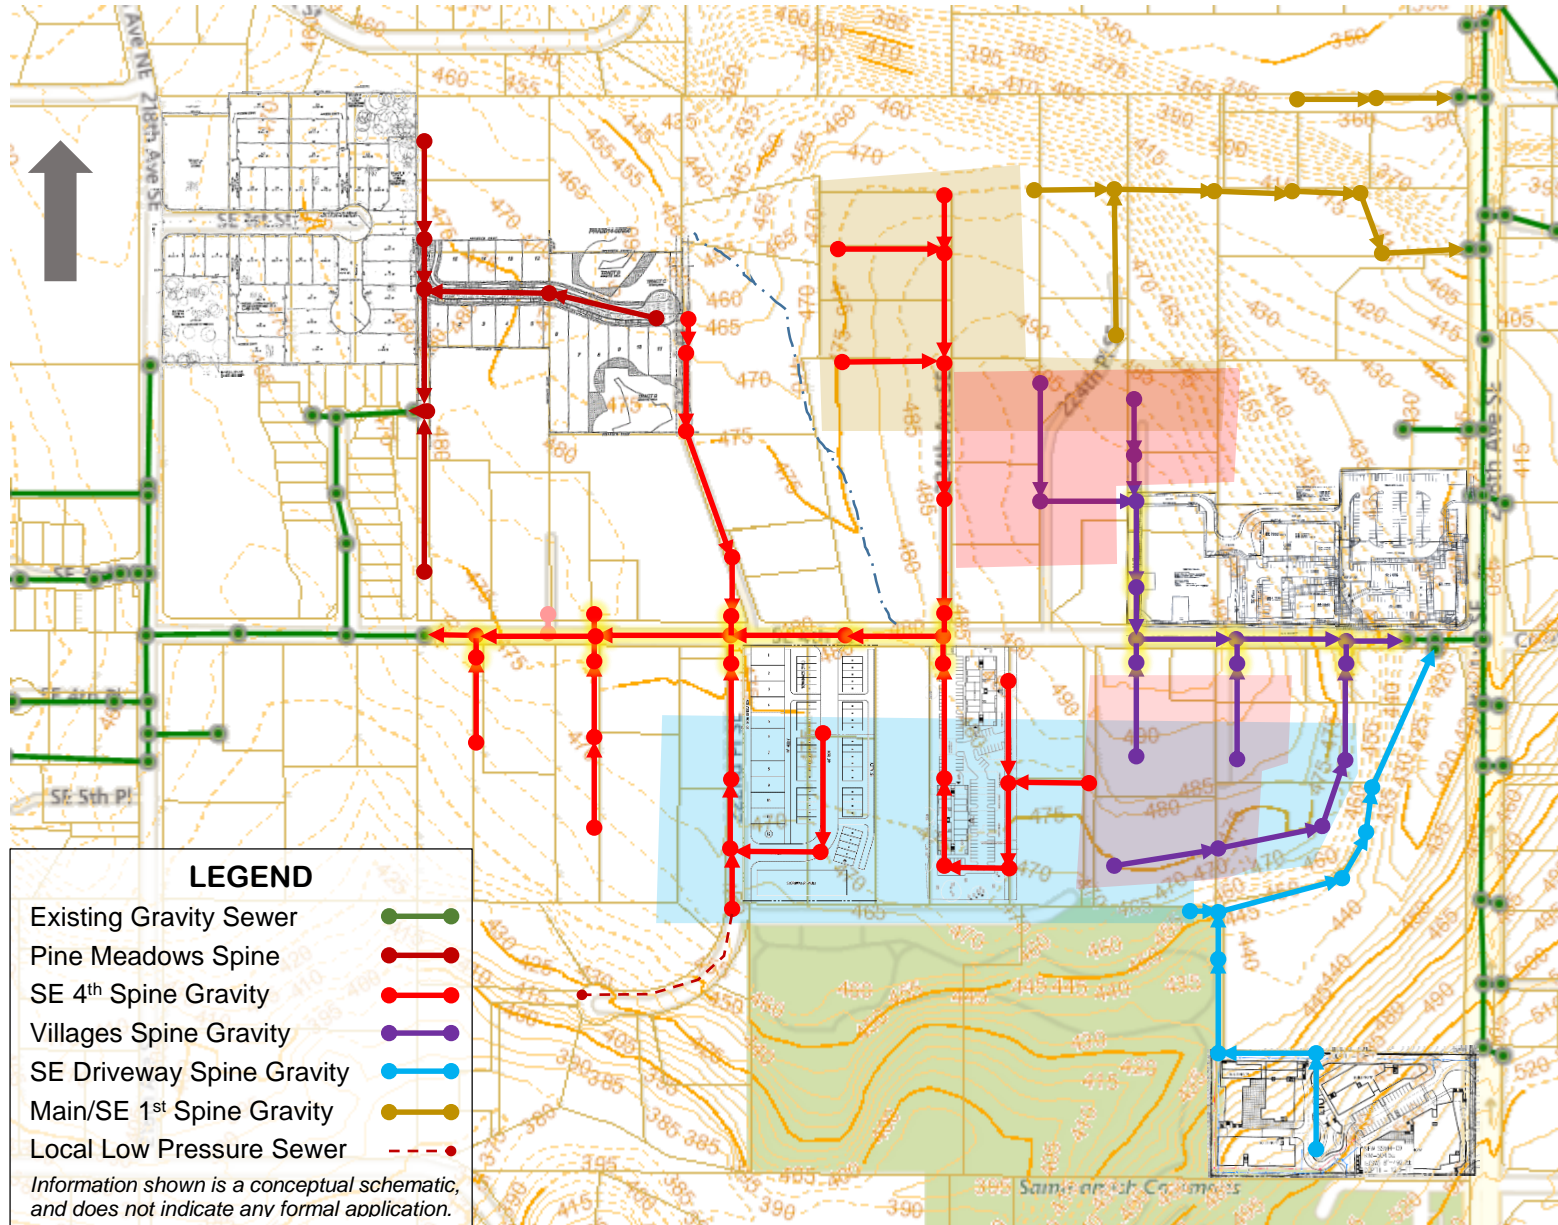

Highlighted lines indicate sewer mains currently proposed for construction